



N:\MSD\146008900\2.D. EXHIBITS\146089_EX_SW Deferral.dwg 14-08-16 VJS

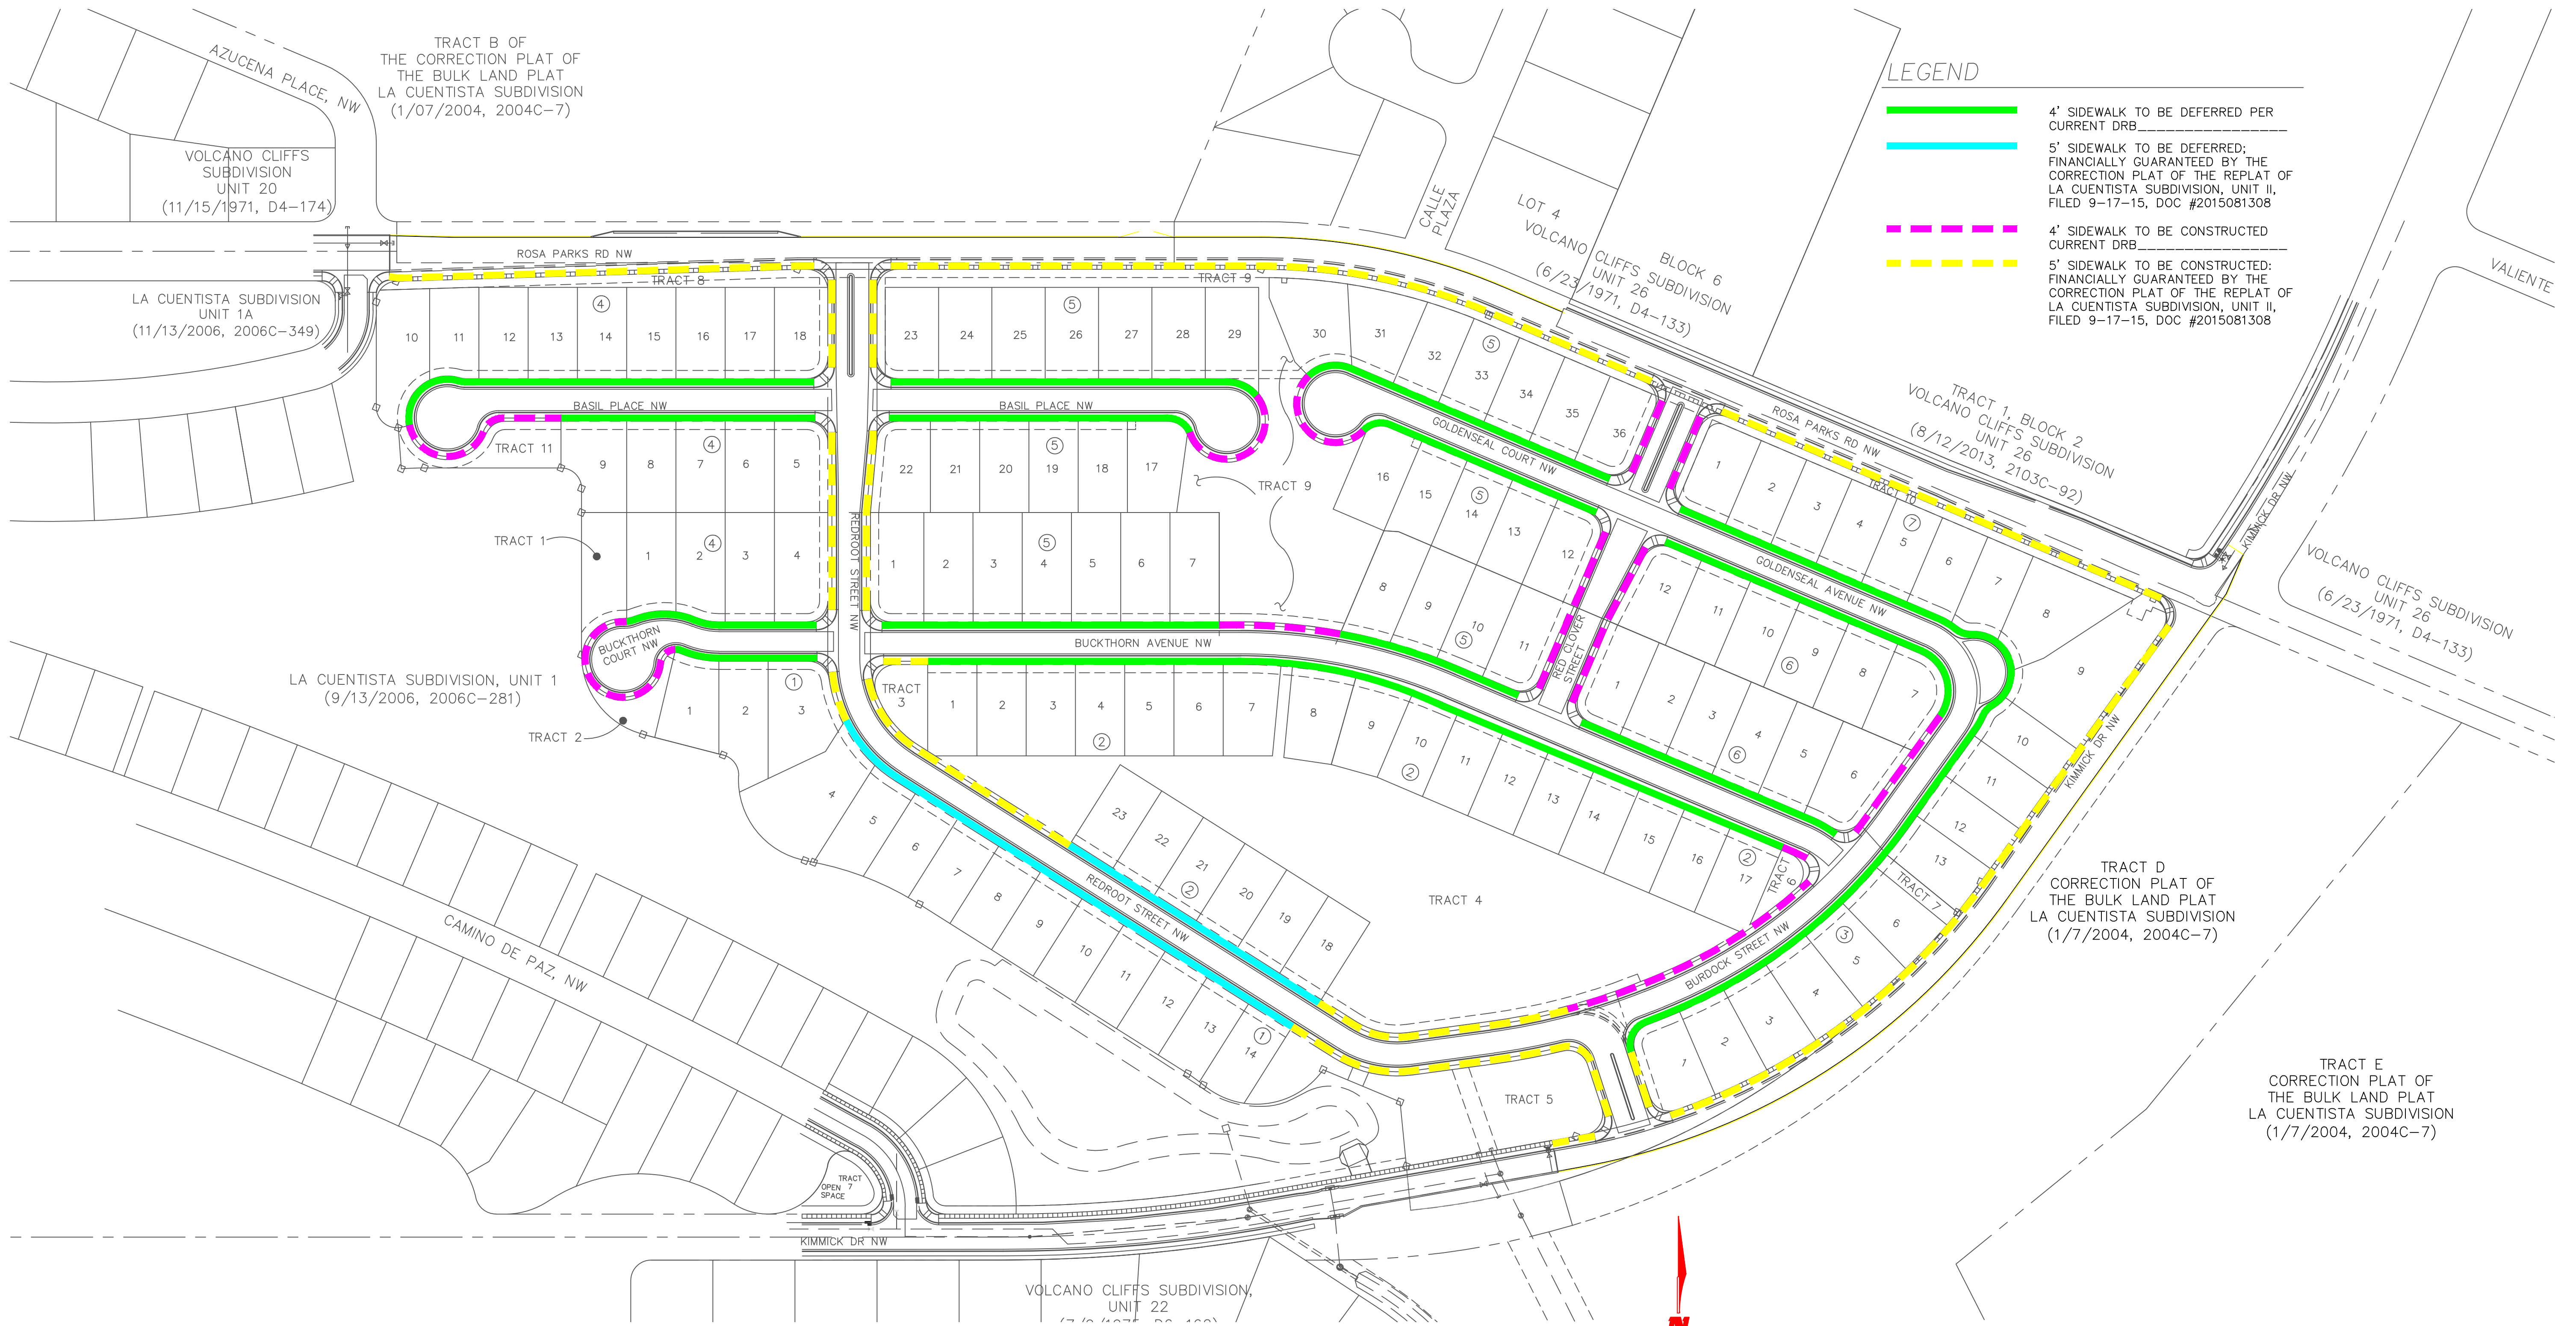

LEGEND

- 4' SIDEWALK TO BE DEFERRED PER CURRENT DRB
- 5' SIDEWALK TO BE DEFERRED; FINANCIALLY GUARANTEED BY THE CORRECTION PLAT OF THE REPLAT OF LA CUENTISTA SUBDIVISION, UNIT II, FILED 9-17-15, DOC #2015081308
- 4' SIDEWALK TO BE CONSTRUCTED CURRENT DRB
- 5' SIDEWALK TO BE CONSTRUCTED; FINANCIALLY GUARANTEED BY THE CORRECTION PLAT OF THE REPLAT OF LA CUENTISTA SUBDIVISION, UNIT II, FILED 9-17-15, DOC #2015081308

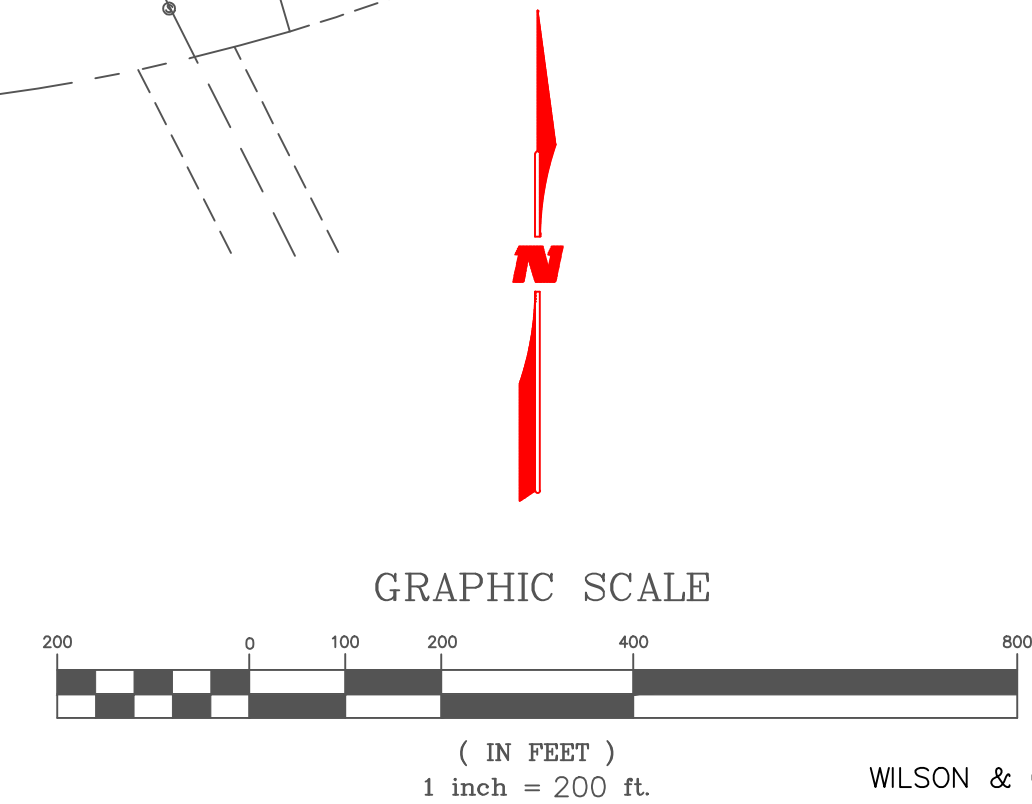

WILSON & COMPANY		
LA CUENTISTA SUBDIVISION — UNIT II SIDEWALK DEFERRAL EXHIBIT		
DRB Project No. 1005182 16DRB70085	Zone Map No. C-10, C-11	Drawing 1 OF 1

WILSON & CO #146008900
APR 2016