


THE PUBLIC FACE OF THE WALL WILL HAVE A MIN. OF 50% TEXTURED CMU, WITH THE BALANCE BEING SMOOTH TAN CMU. IN THIS EXAMPLE EACH SECTION HAS 82.5 sq.ft. TOTAL WITH 43 sq.ft. OF TEXTURED CMU AND 39.5 sq.ft. OF SMOOTH TAN CMU, THEREFORE APPROX. 52% OF THE FACADE IS TEXTURED MATERIAL.

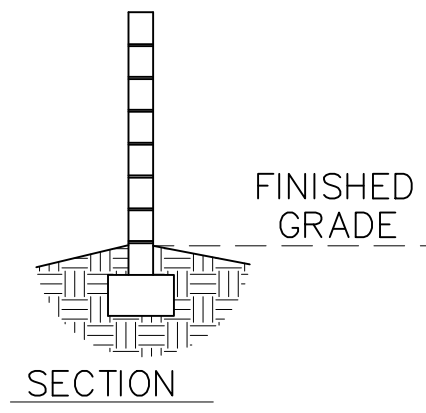

MATERIAL KEY
 [White Box] SMOOTH TAN CMU
 [Hatched Box] TEXTURED CMU

JUAN TABO HILLS UNITS 3A, 3B, and VOLTERRA VILLAGE
TYP. PERIMETER WALL
 NOT TO SCALE