



A.G.R.S. MONUMENT "Q.111"
 STANDARD A.G.R.S. ALUMINUM DISC
 (FOUND IN PLACE)
 NEW MEXICO STATE PLANE COORDINATES
 (CENTRAL ZONE-N.A.D. 1983)
 N=1,533,206.142
 E=1,506,571.019
 PUBLISHED EL.=5302.836 (NAVD 1988)
 GROUND TO GRID FACTOR=0.999670857
 DELTA ALPHA ANGLE=-0°15'30.20"

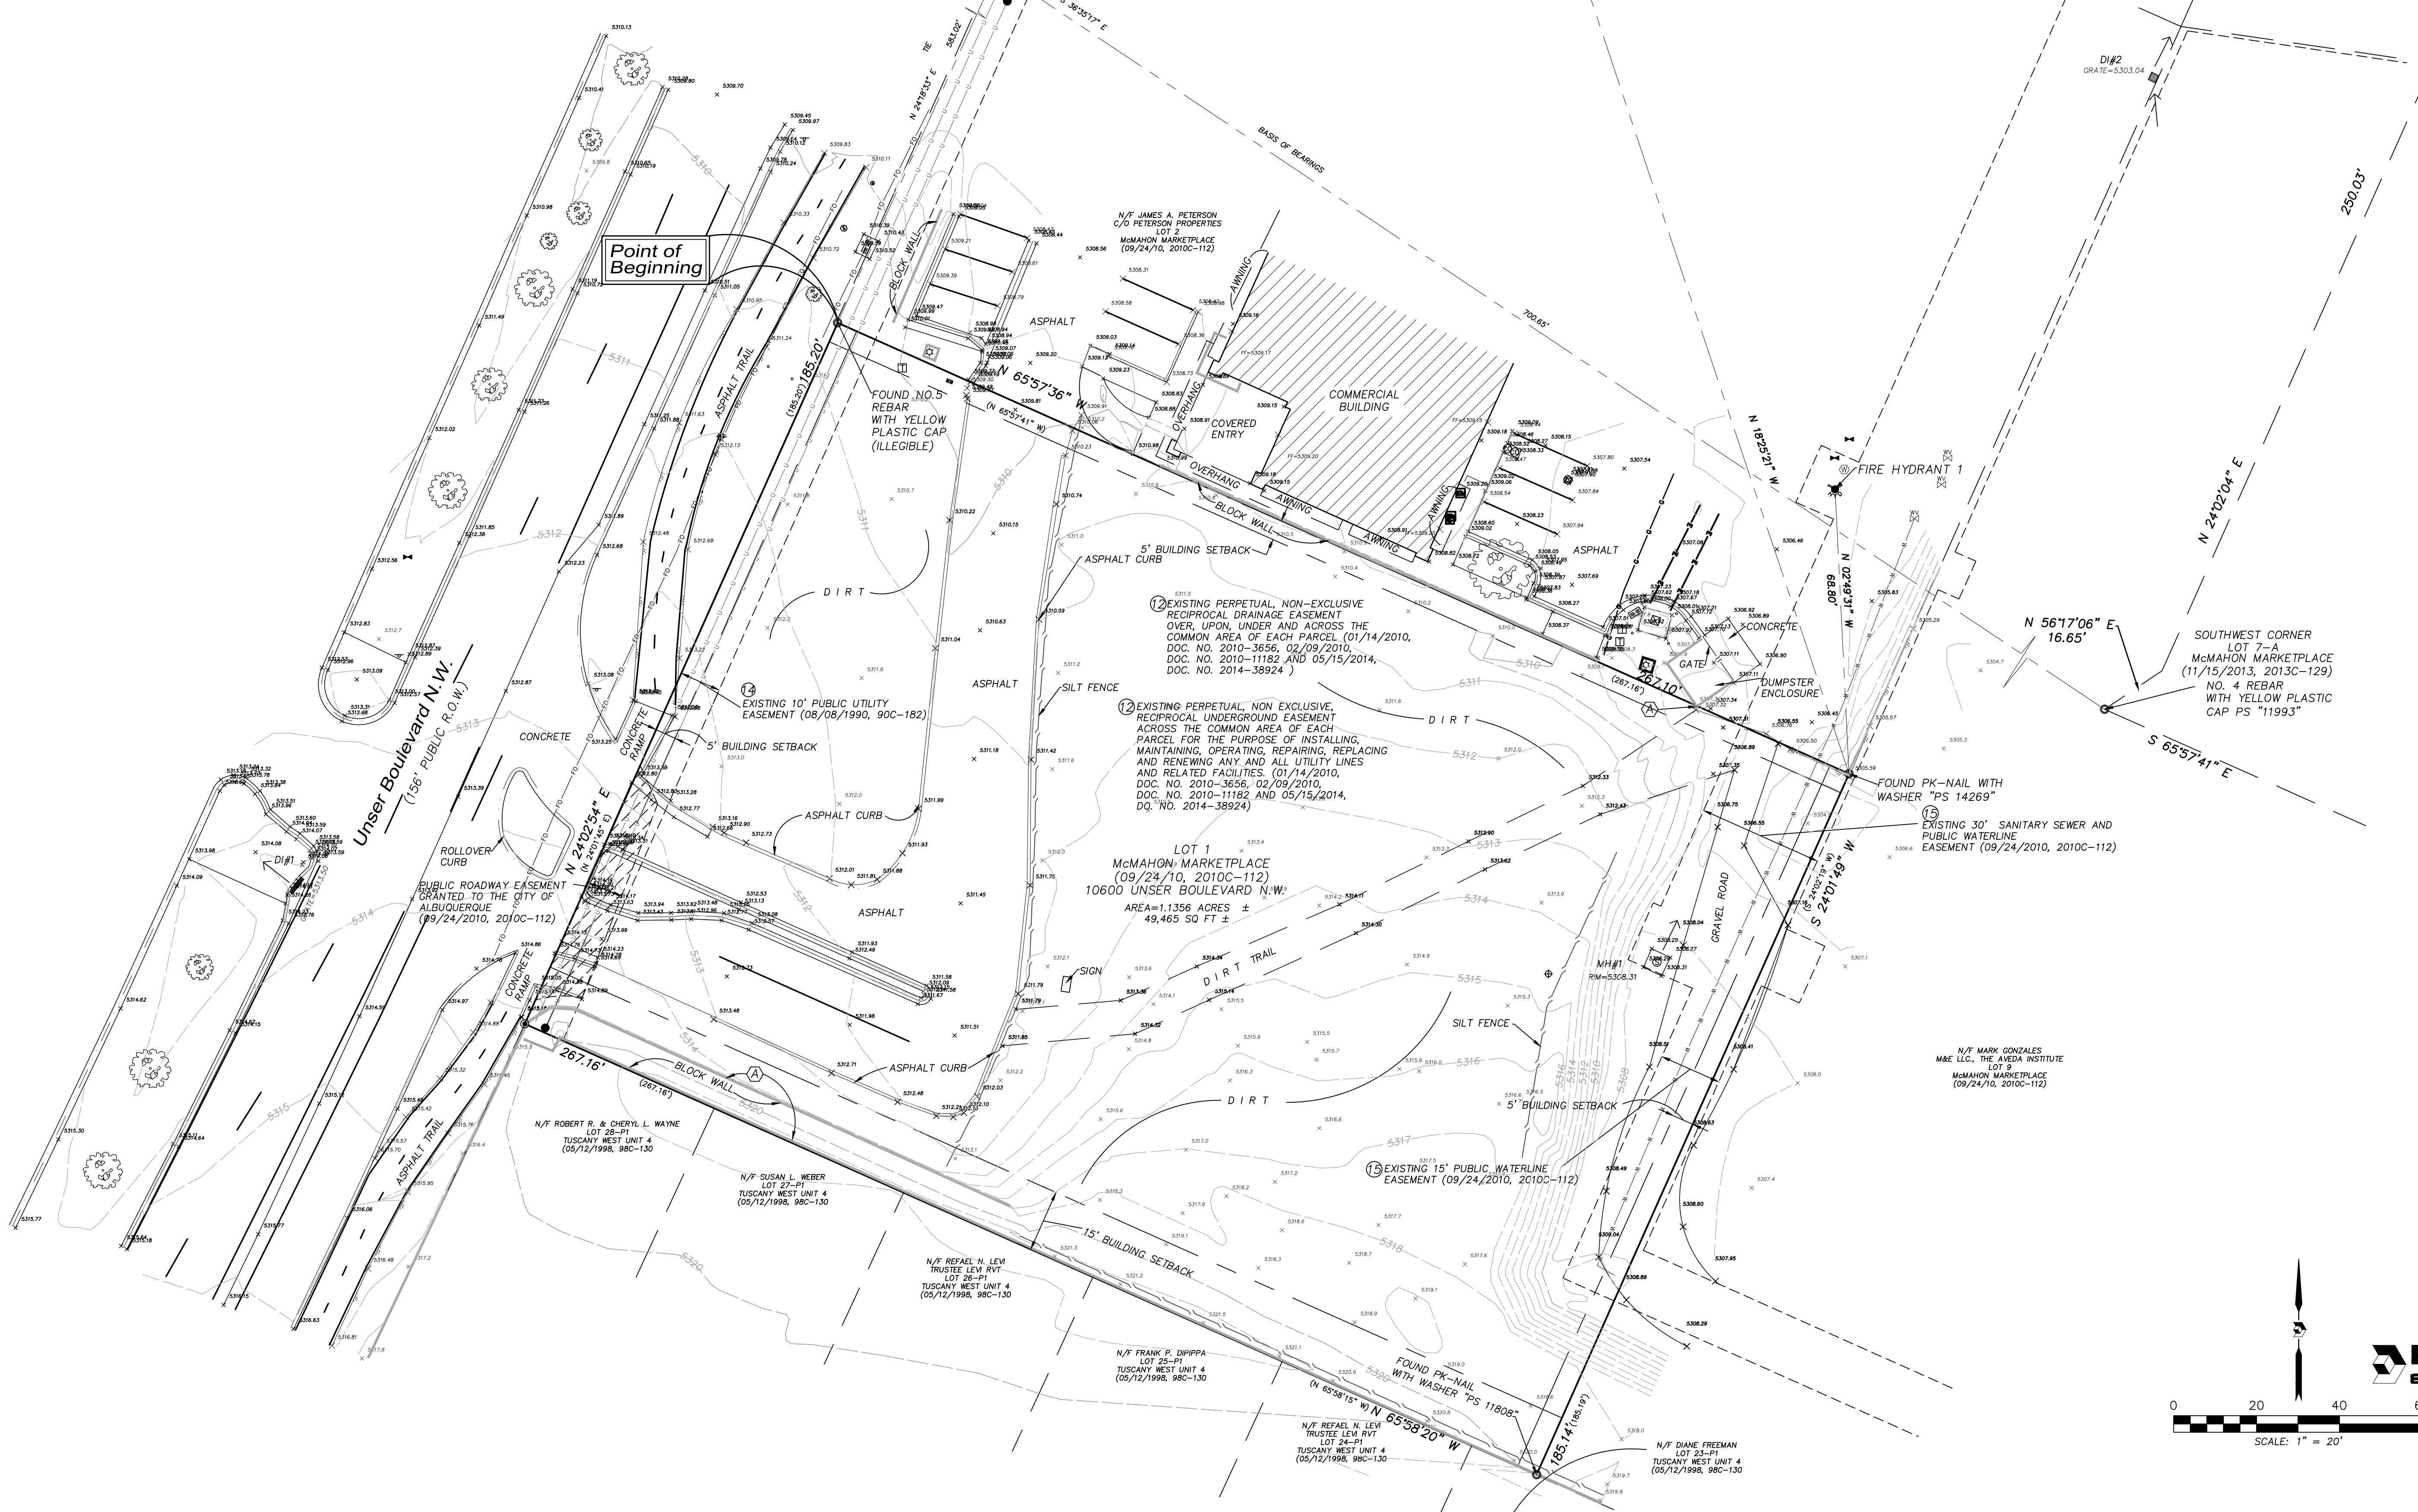

Legend

N 90°00'00" E MEASURED BEARINGS AND DISTANCES
 (N 90°00'00" E)

(Symbol)	RECORD BEARINGS AND DISTANCES
(Symbol)	FOUND AND USED MONUMENT AS DESIGNATED
(Symbol)	FOUND ALUMINUM A.G.R.S. MONUMENT AS DESIGNATED
(Symbol)	UTILITY POLE
(Symbol)	ELECTRIC BOX
(Symbol)	ELECTRIC METER
(Symbol)	LIGHT POLE
(Symbol)	PULLBOX
(Symbol)	TRANSFORMER
(Symbol)	TELEPHONE PEDESTAL
(Symbol)	IRRIGATION CONTROL VALVE
(Symbol)	WATER METER
(Symbol)	WATER VALVE
(Symbol)	FIRE HYDRANT
(Symbol)	WATER MANHOLE
(Symbol)	SANITARY SEWER MANHOLE
(Symbol)	STORM SEWER MANHOLE
(Symbol)	CLEANOUT
(Symbol)	SIGN
(Symbol)	MEDIAN INLET
(Symbol)	CURB INLET
(Symbol)	GUARD POST
(Symbol)	TREE
(Symbol)	CURB AND GUTTER
(Symbol)	OVERHEAD UTILITY LINE
(Symbol)	GAS LINE
(Symbol)	WATER LINE
(Symbol)	SANITARY SEWER LINE
(Symbol)	STORM SEWER LINE
(Symbol)	SANITARY SEWER FORCE MAIN
(Symbol)	FIBER OPTICS LINE
(Symbol)	TELEPHONE LINE
(Symbol)	BLOCK WALL

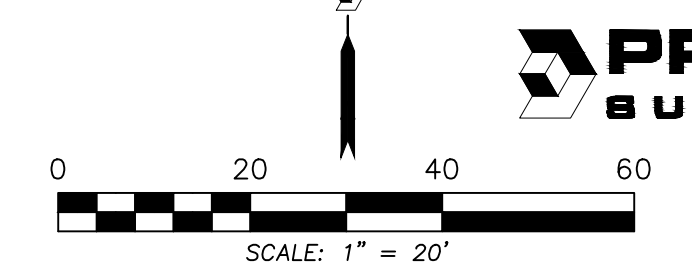

PRECISION SURVEYS, INC.

OFFICE LOCATION:
 5571 Midway Park Place, NE
 Albuquerque, NM 87109
 MAILING ADDRESS:
 PO Box 90636
 Albuquerque, NM 87199
 505.856.5700 PHONE
 505.856.7900 FAX