
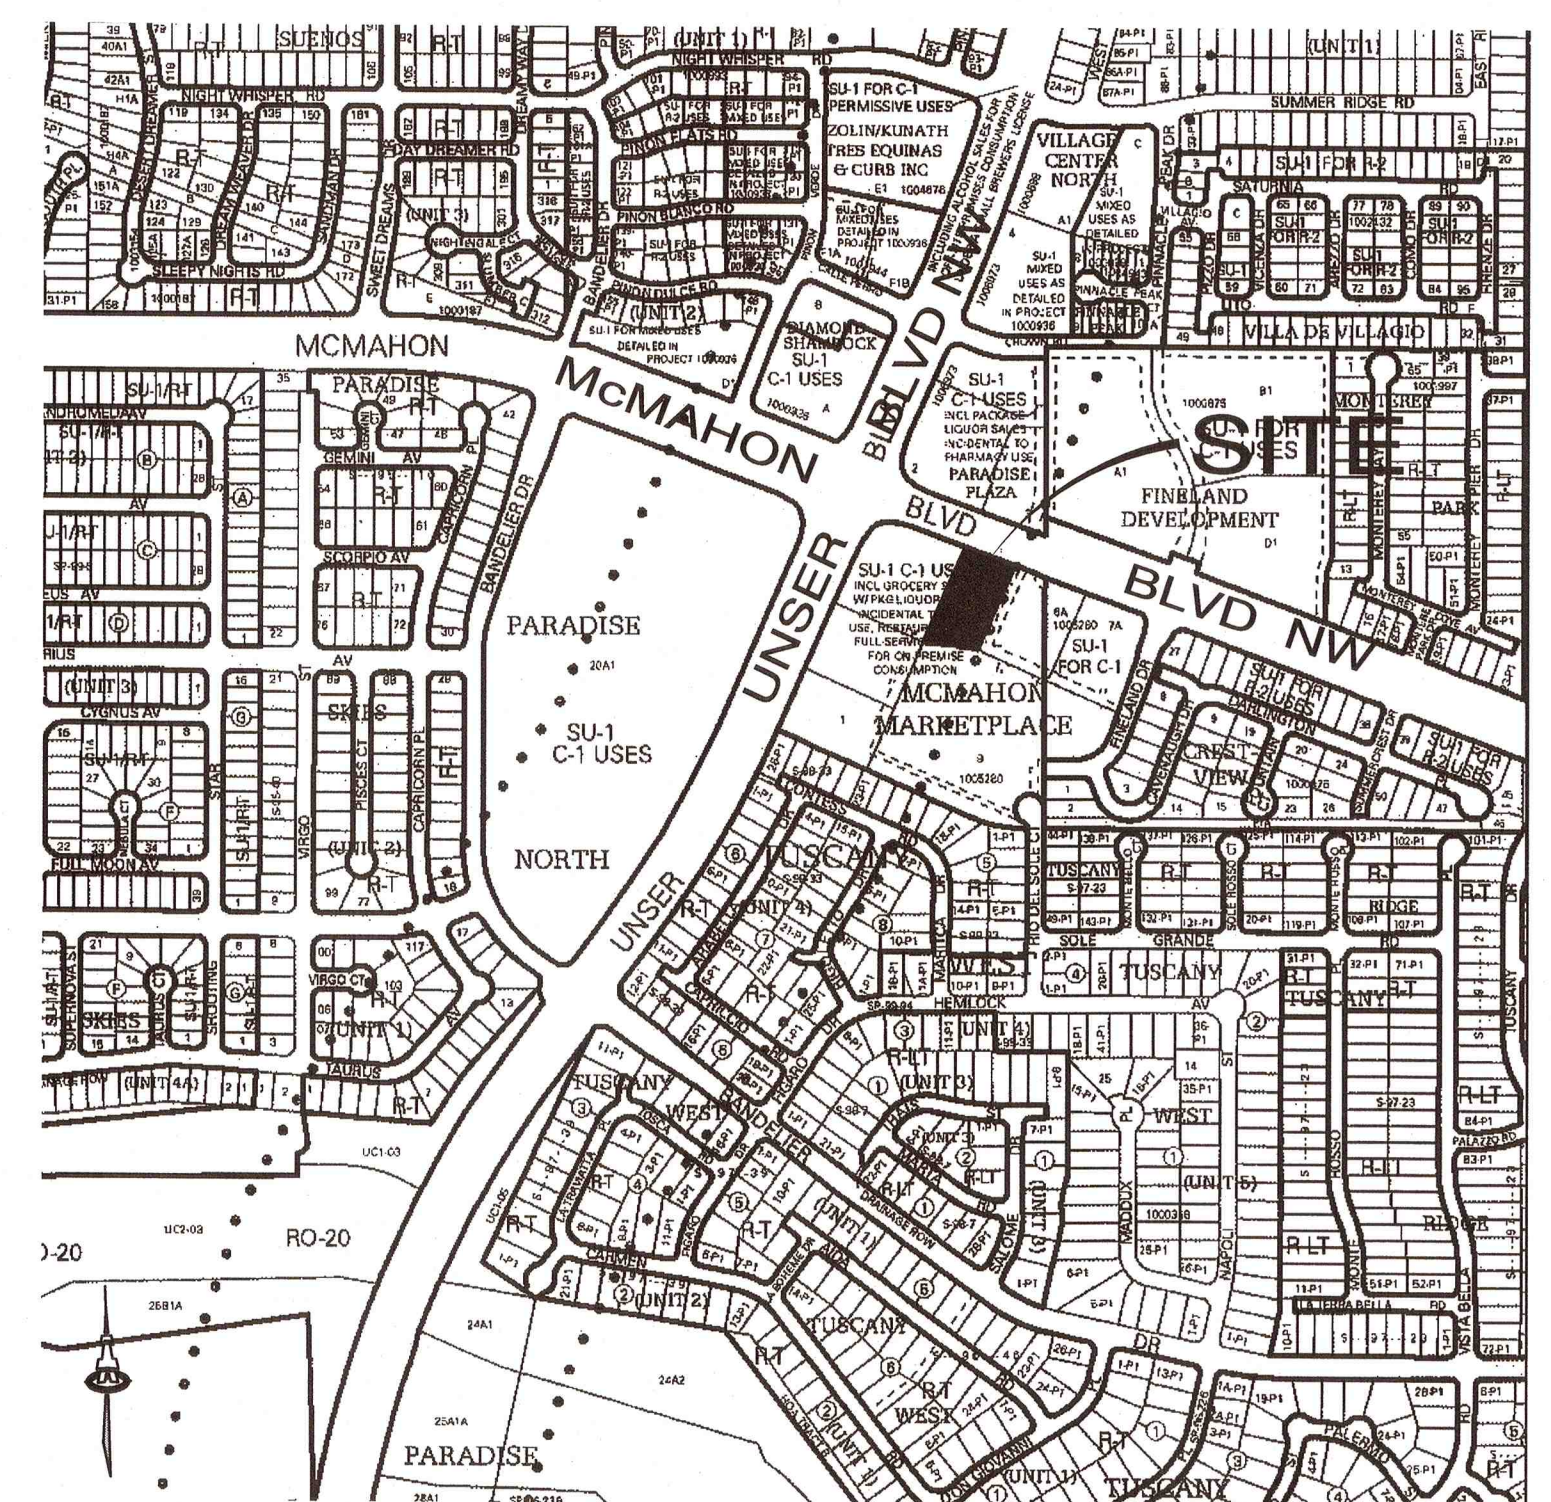


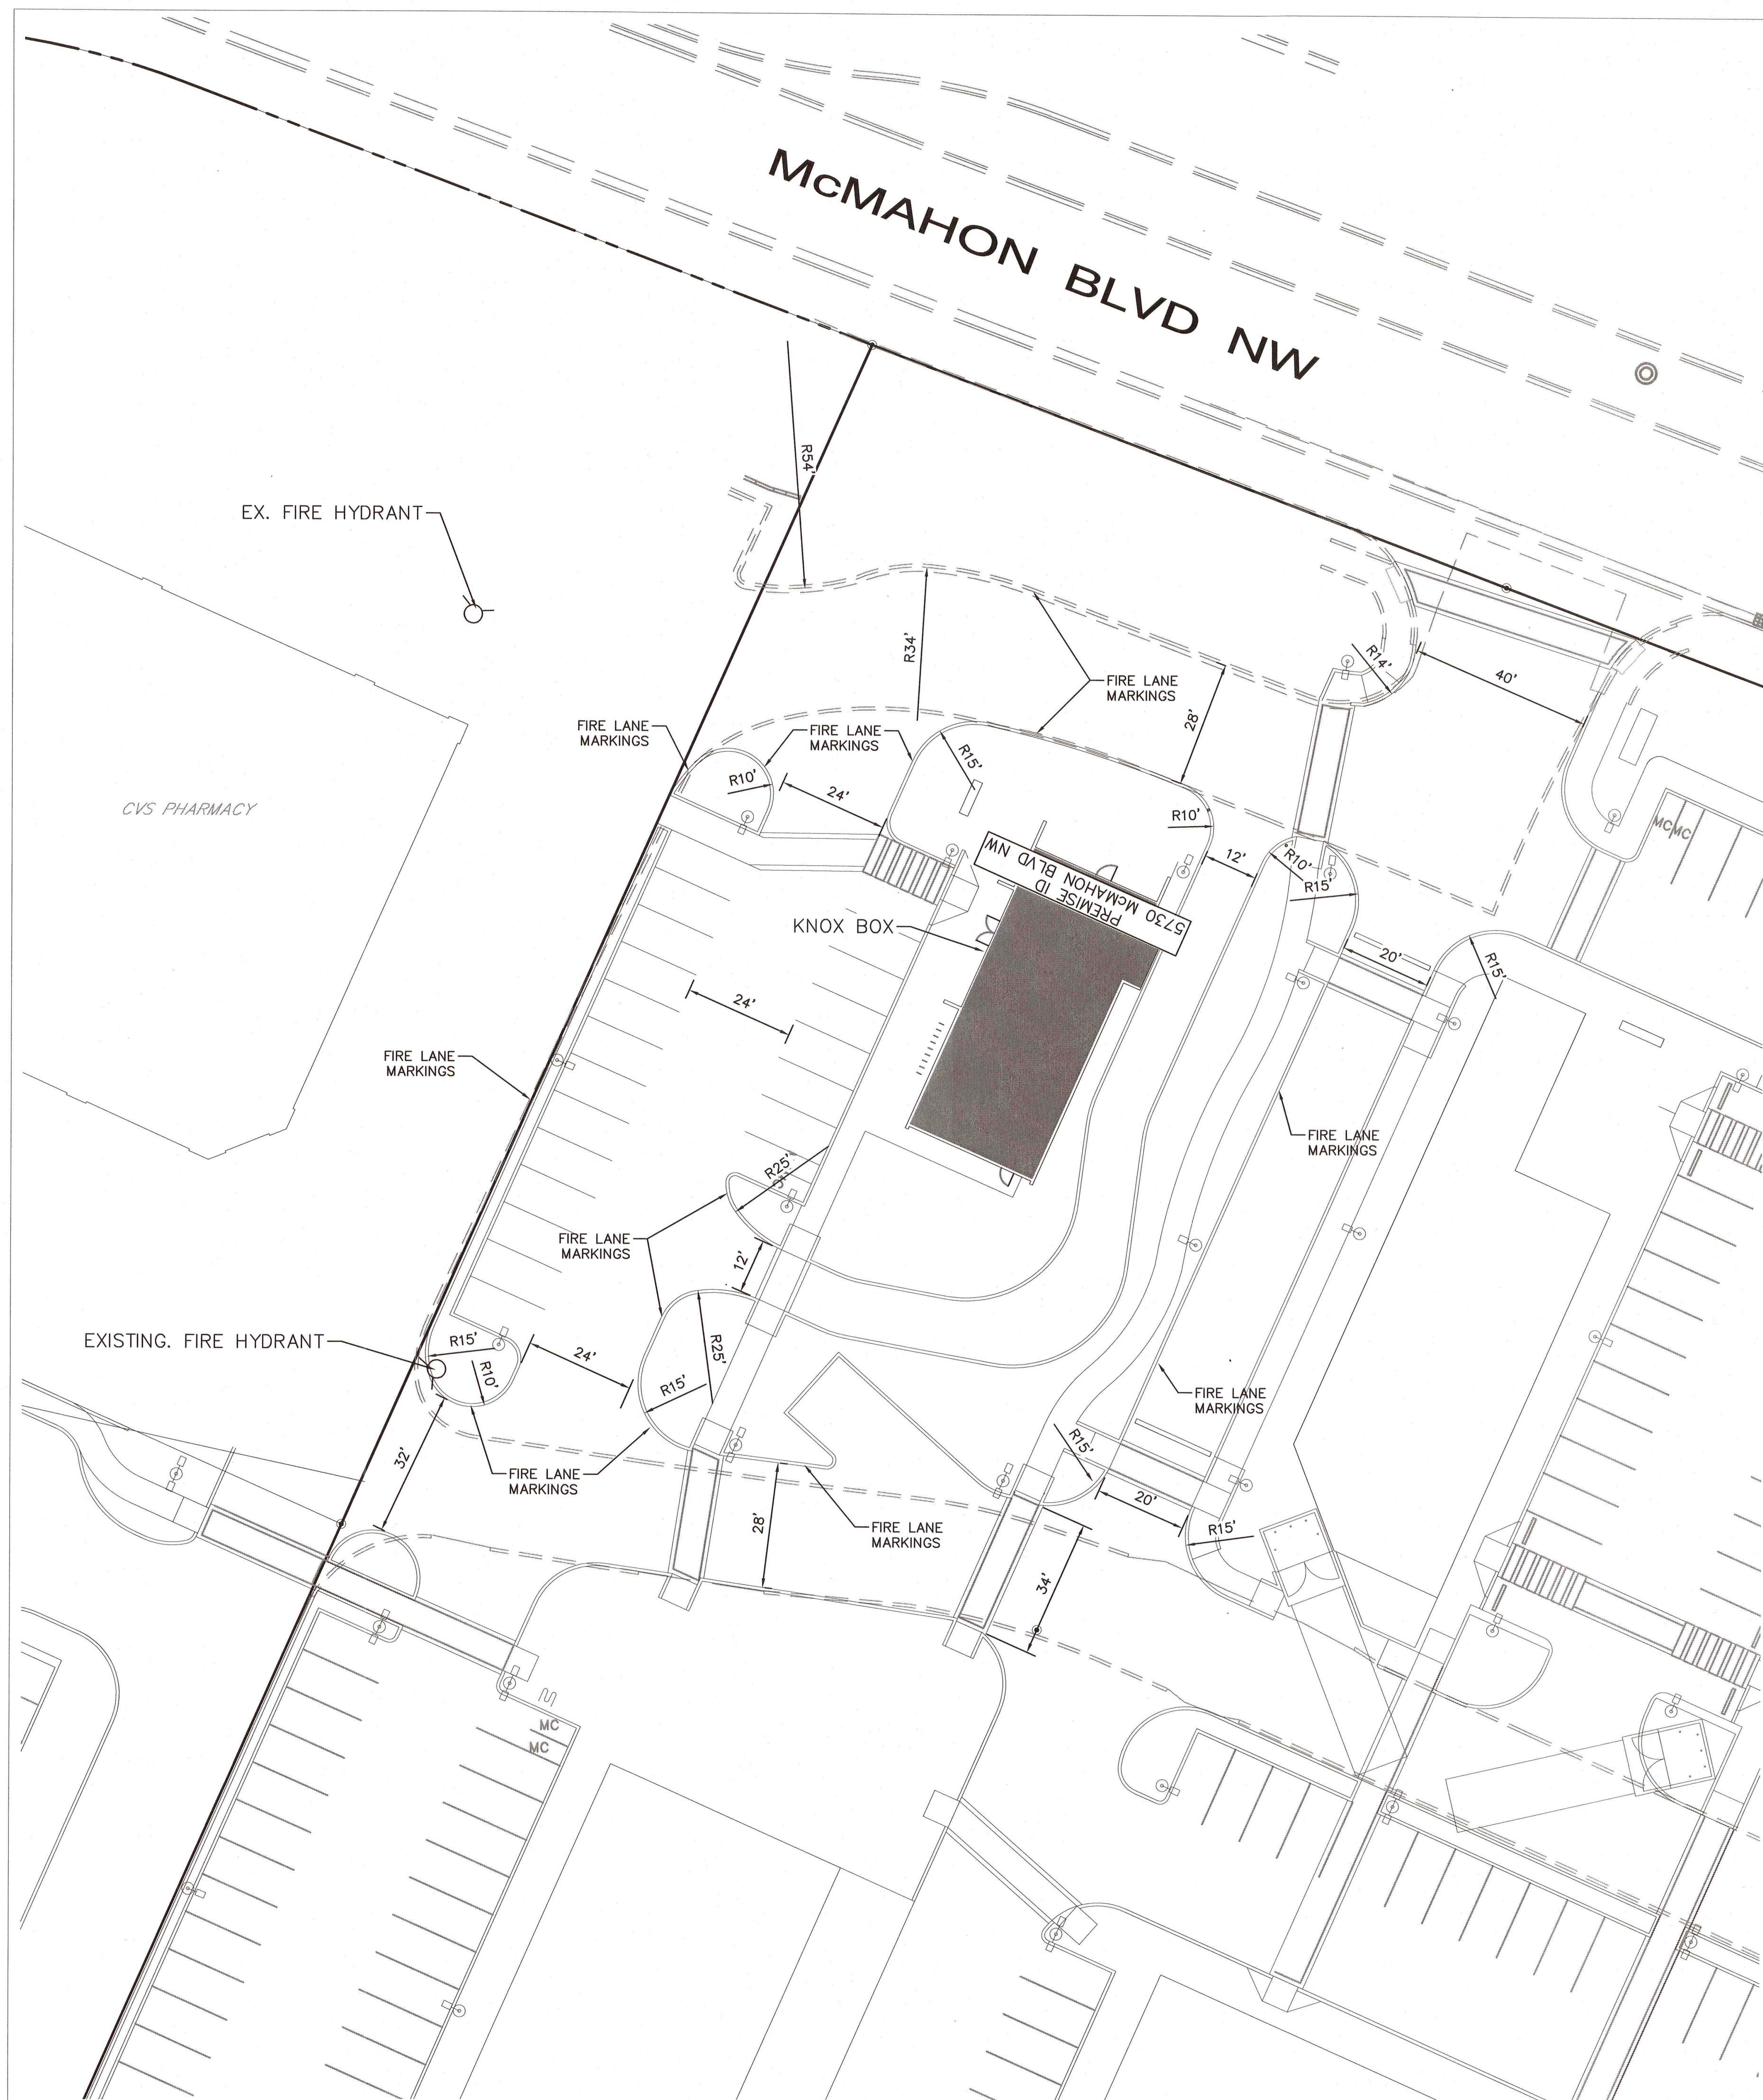


5730 McMAHON BLVD. N.W.,
ALBUQUERQUE, NM 87114

2123 SQ. FT BUILDING
TYPE 2B CONSTRUCTION
NOT-SPRINKLED
18'-0" BUILDING HEIGHT

2 EXISTING FIRE HYDRANT NEAR SITE

ALL ACCESS ROADS AND FIRE LANES
HAVE GRADES LESS THAN 10% AND A
LOAD CAPACITY OF 75,000 POUNDS.


2149-17
HYDRANT AND FIRE ACCESS
ALBUQUERQUE FIRE MARSHAL'S OFFICE
PLANS CHECKING DIVISION
SOFT 2123 CONSTRUCTION TYPE II B
GPM 1500 NUMBER OF HYDRANTS 1
APPROVED/DISAPPROVED
1-1-20 2-2-4-4
SIGNATURE / MAIN NUMBER / DATE

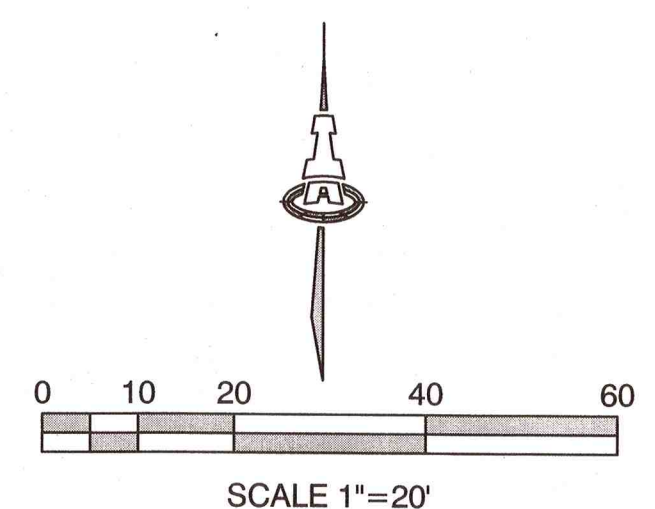

ISAACSON & ARFMAN, P.A.
Consulting Engineering Associates
128 Monroe Street N.E.
Albuquerque, New Mexico 87108
Ph. 505-268-8828 www.iacivil.com
2191 FIRE1.dwg Apr 03, 2017



**MARTIN FM GRUMMER
ARCHITECT**
331 WELLESLEY PLACE NE
ALBUQUERQUE, NEW MEXICO 87106
(505) 265-2507

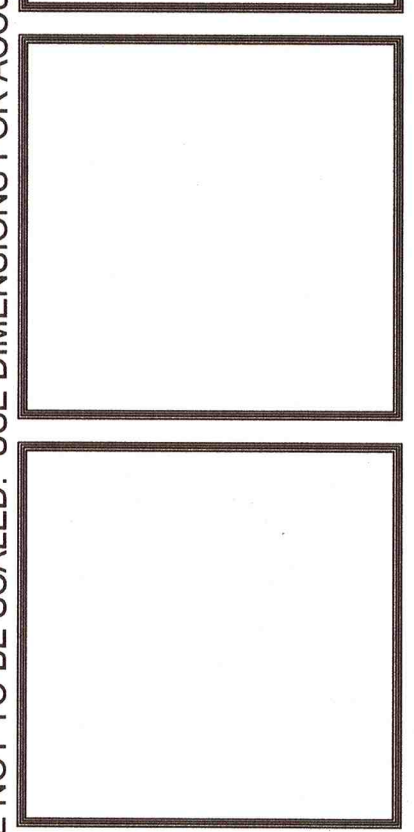

**STARBUCKS
LOT 2
McMAHON MARKET PLACE
ALBUQUERQUE, NM 87114**

DATE:
12 JAN 2017
DRAWN BY:
CHECKED BY:
VERIFIED BY:

REVISIONS	

SHEET NO:
**FIRE
1**

ALL DIMENSIONS ARE TO BE FIELD VERIFIED. IF THERE ARE DISCREPANCIES, PLEASE NOTIFY THE ARCHITECT. DRAWING ARE NOT TO BE SCALED. USE DIMENSIONS FOR ACCURACY.