
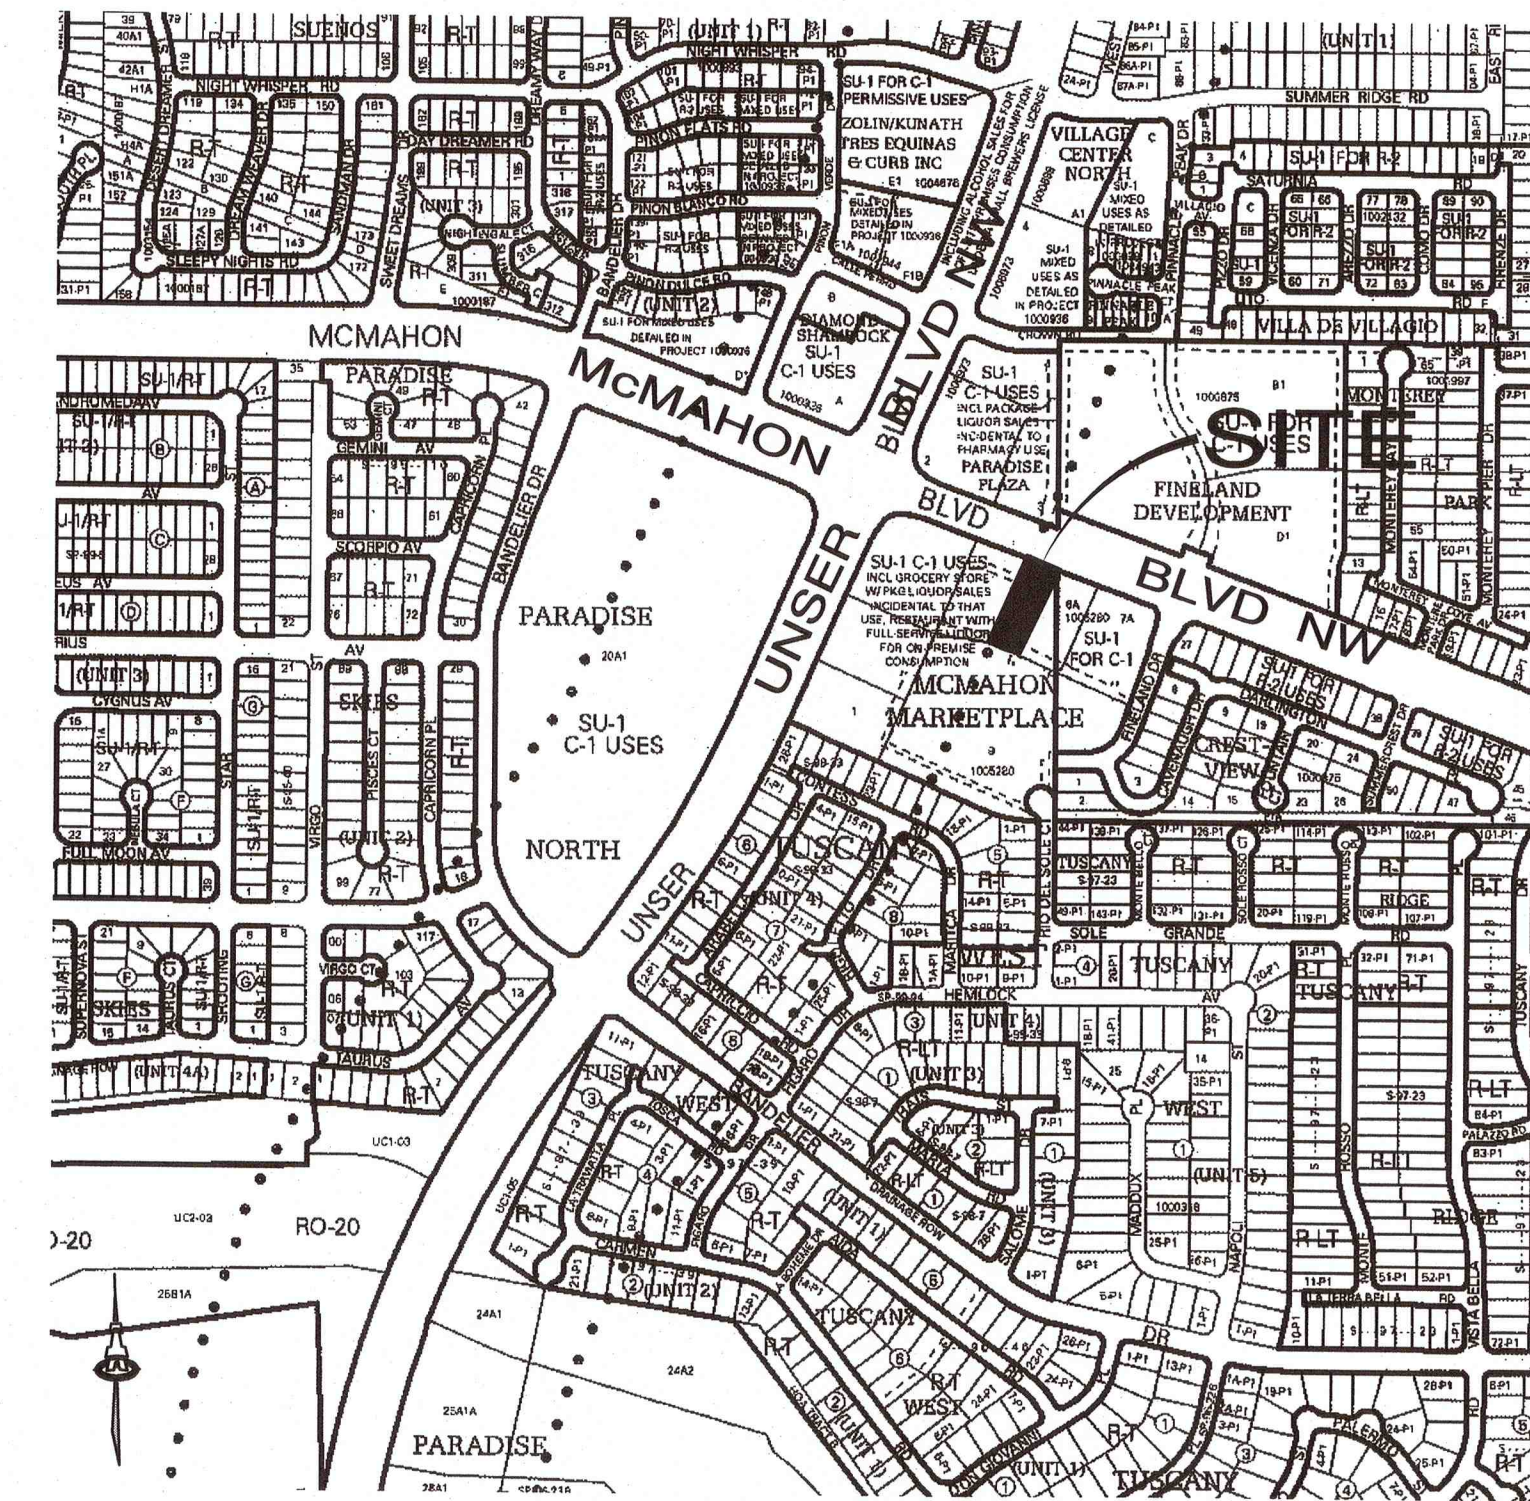


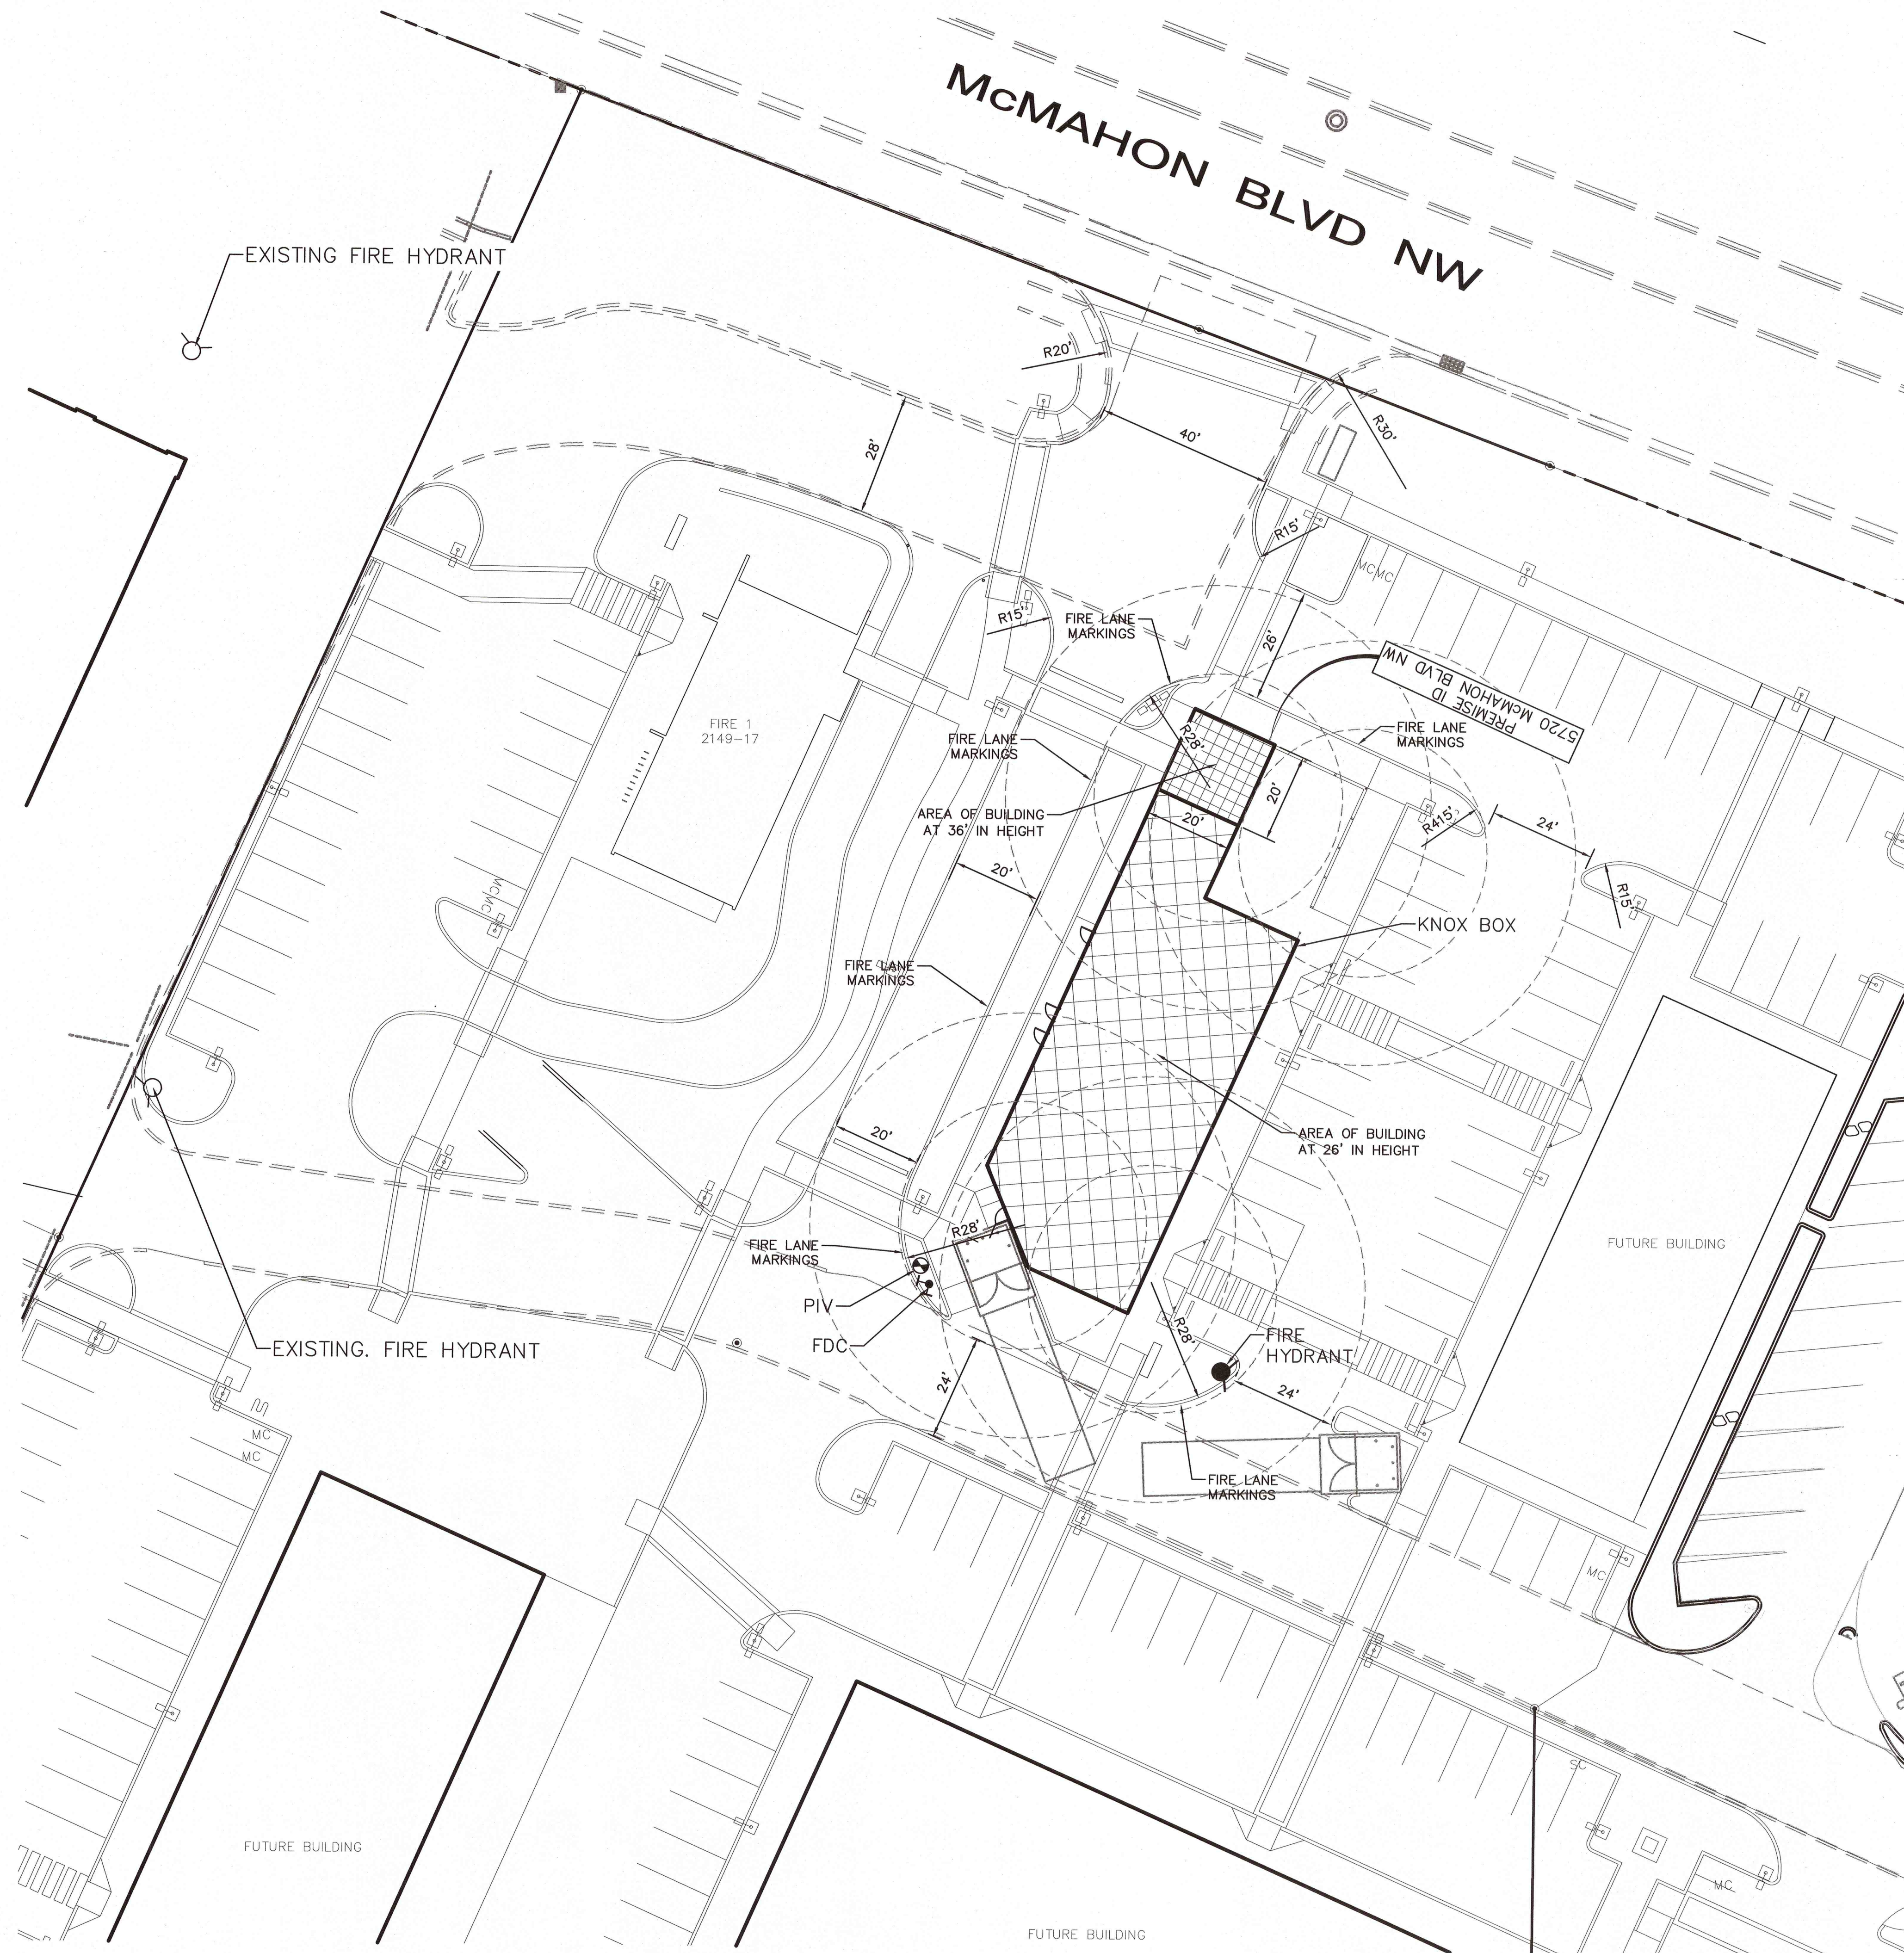


5720 McMAHON BLVD. N.W.,
ALBUQUERQUE, NM 87114

4547 SQ. FT BUILDING
TYPE 2B CONSTRUCTION
SPRINKLED
26'-0" & 36'-2" BUILDING HEIGHT

2 EXISTING FIRE HYDRANT NEAR SITE

ALL ACCESS ROADS AND FIRE LANES
HAVE GRADES LESS THAN 10% AND A
LOAD CAPACITY OF 75,000 POUNDS.

Case# 2539-17
HYDRANT AND FIRE ACCESS
ALBUQUERQUE FIRE MARSHAL'S OFFICE
PLANS CHECKING DIVISION
SOFT 1750 CONSTRUCTION TYPE 2B
GPM 1750 NUMBER OF HYDRANTS 1
APPROVED/DISAPPROVED
5/5/17
SIGNATURE / MAIN NUMBER / DATE

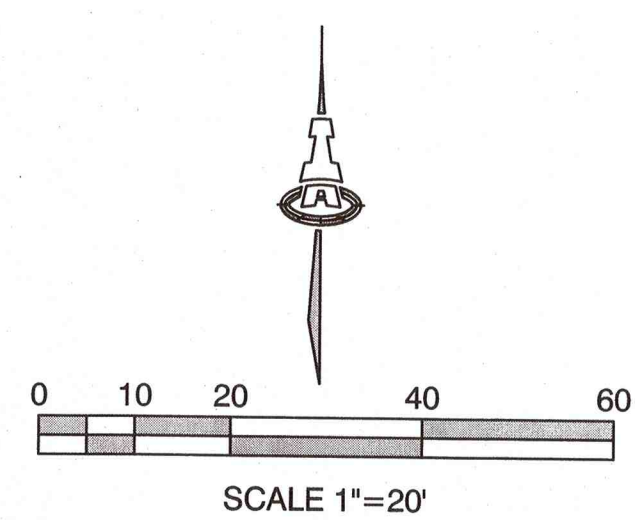

ISAACSON & ARFMAN, P.A.
Consulting Engineering Associates
128 Monroe Street N.E.
Albuquerque, New Mexico 87108
Ph. 505-268-8828 www.iacivil.com

MARTIN FM GRUMMER
ARCHITECT
331 WELLESLEY PLACE NE
ALBUQUERQUE, NEW MEXICO 87106
(505) 265-2507

McMAHON MARKET PLACE
NEW SHELL BUILDING
5730 McMAHON BLVD NW
ALBUQUERQUE, NM 87114
FIRE HYDRANT LOCATION
AND ACCESS PLAN

DATE: 12 JAN 2017
DRAWN BY:
CHECKED BY:
VERIFIED BY:

REVISIONS

SHEET NO:
FIRE
1