




SKETCH PLAT OF
 LOT 5, BLOCK 2, GARCIA ADDITION &
 LOT 10, BLOCK 2, MARIPOSA ADDITION
 SECTION 29, T. 10 N. R. 3 E., N.M.P.M.
 BERNALILLO COUNTY, NEW MEXICO
 DECEMBER 2006

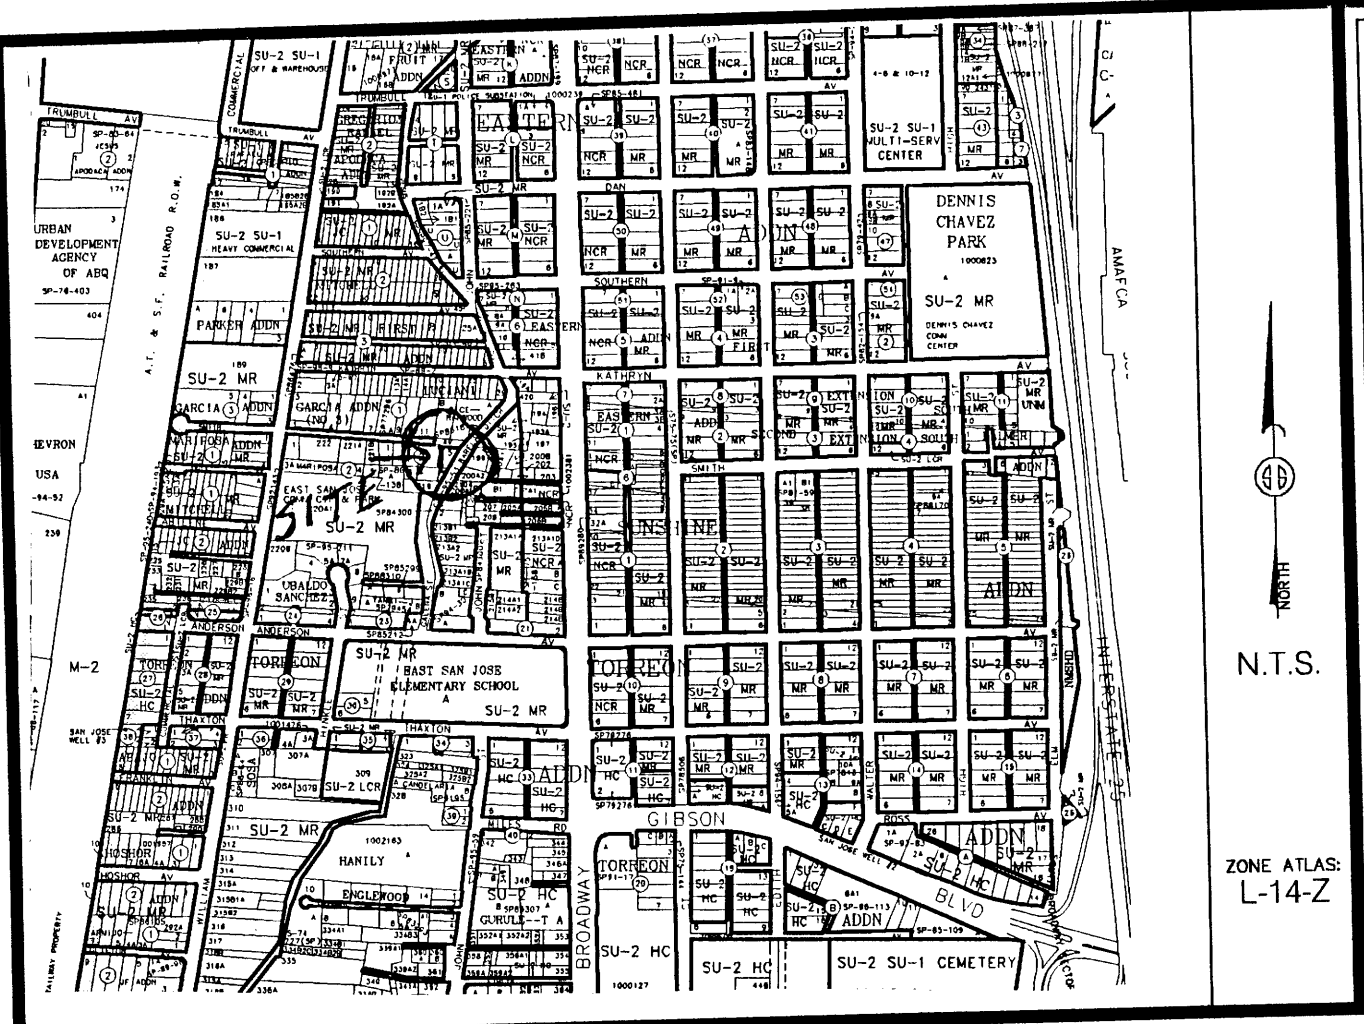

Vicinity Map

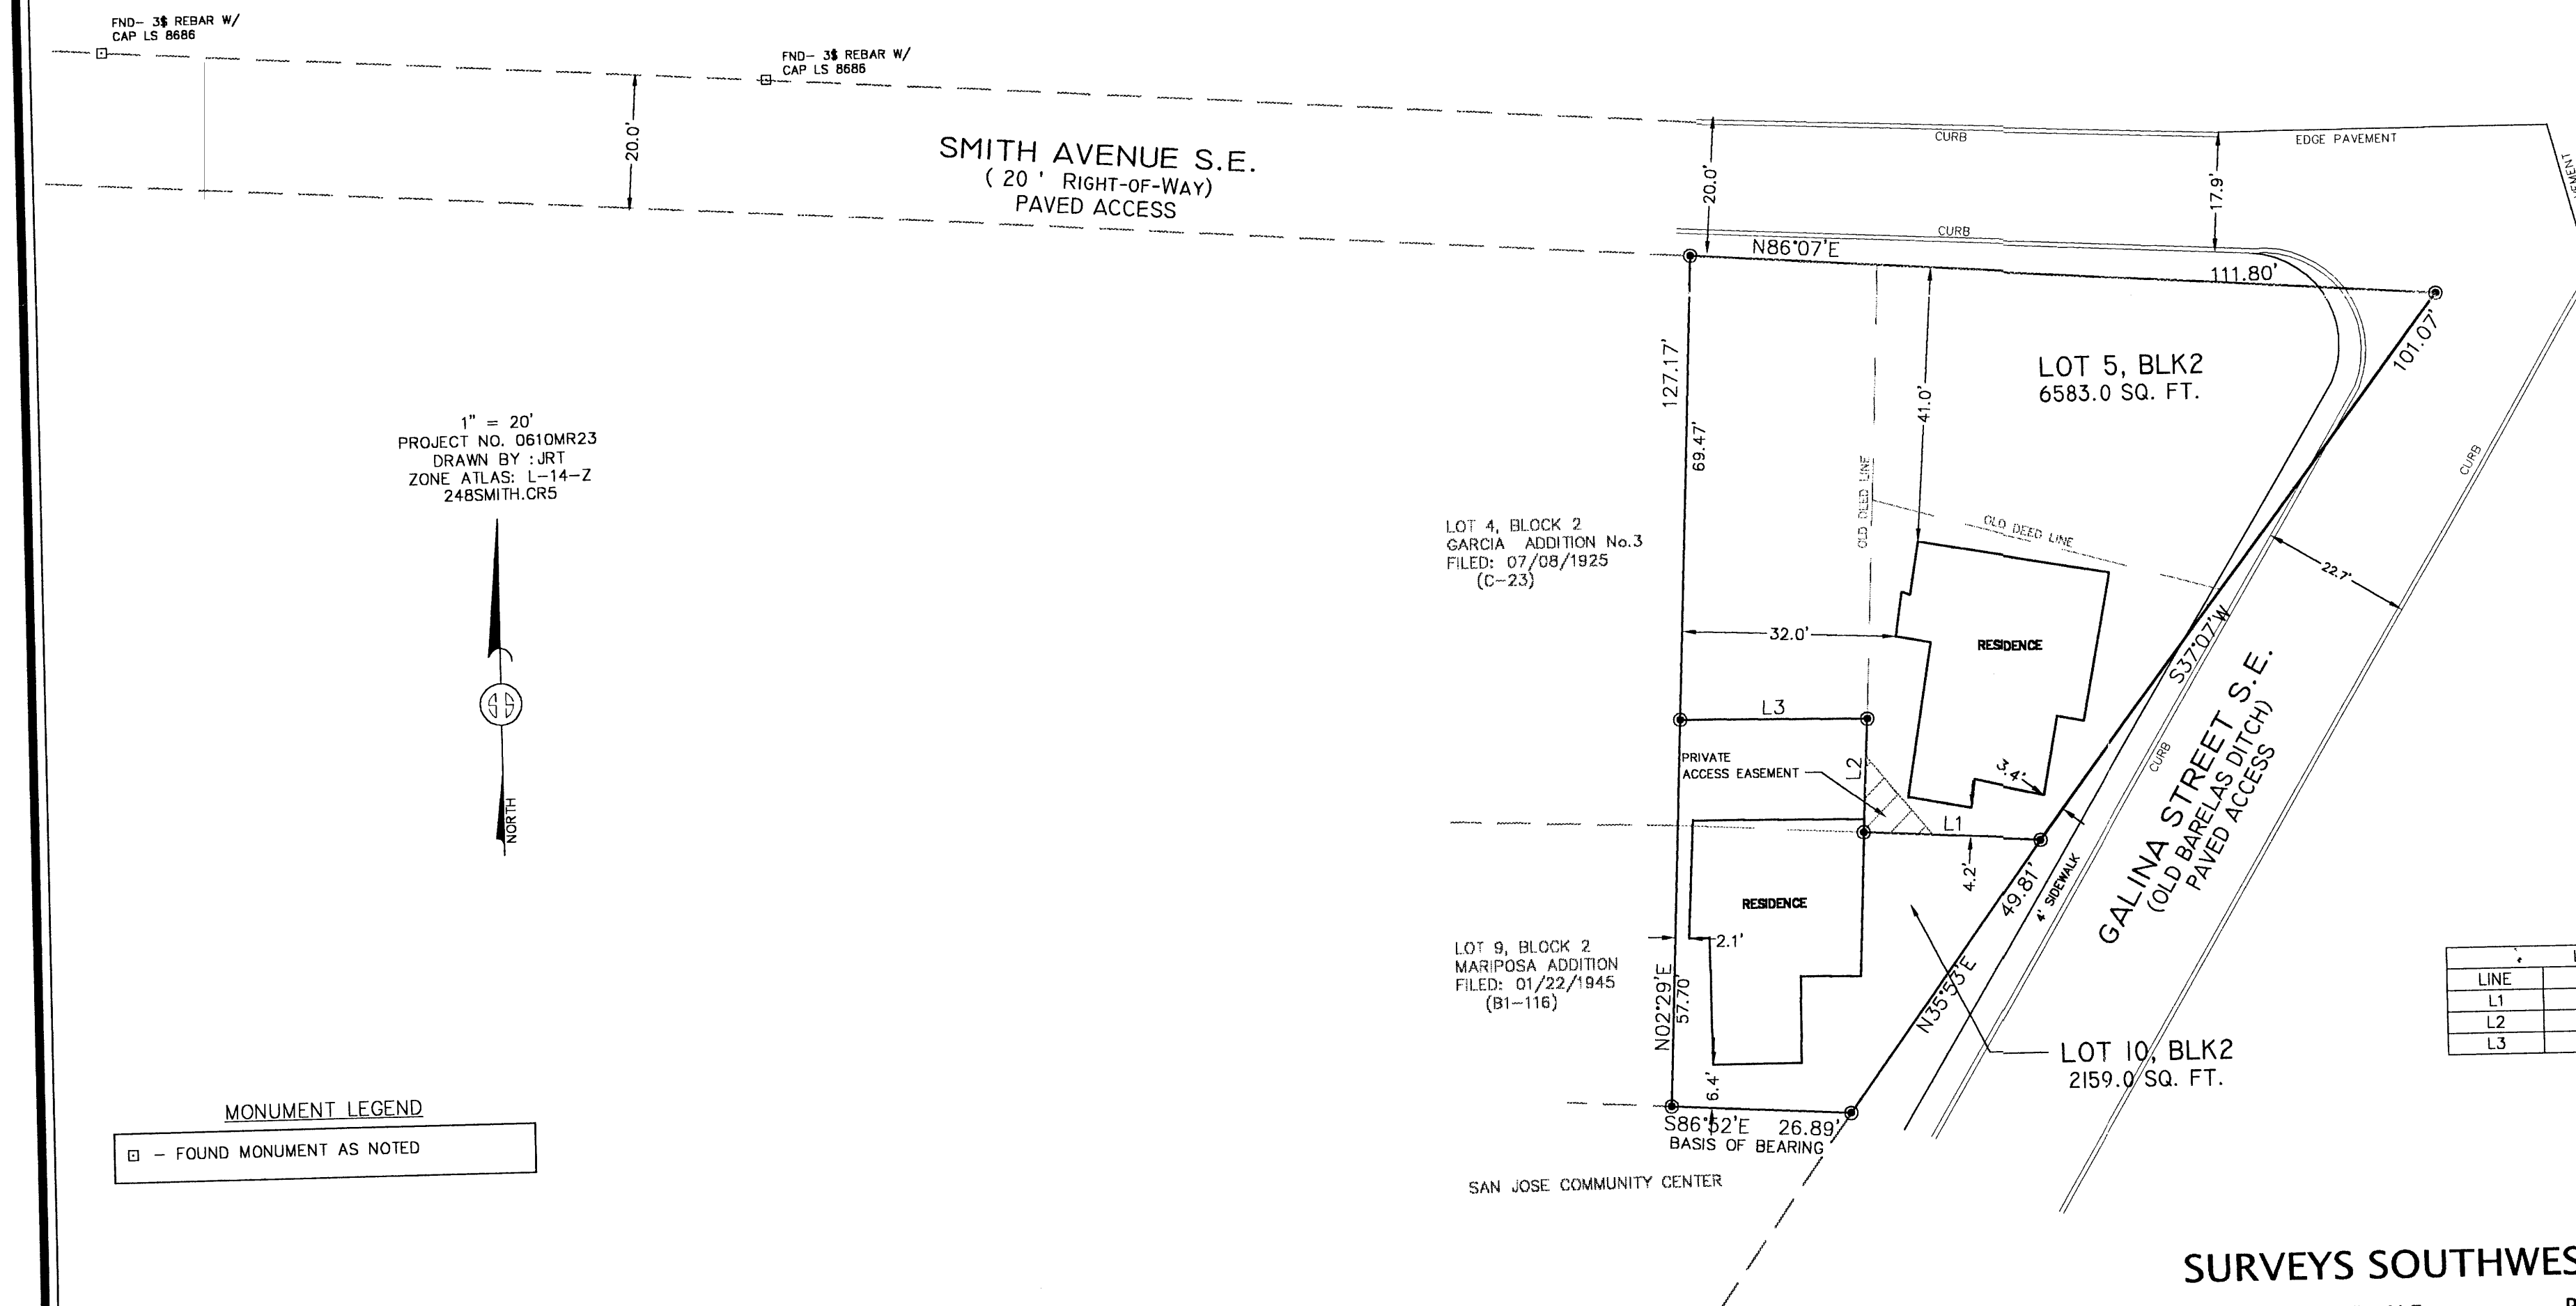

1" = 20'
 PROJECT NO. 0610MR23
 DRAWN BY: JRT
 ZONE ATLAS: L-14-Z
 248SMITH.CR5

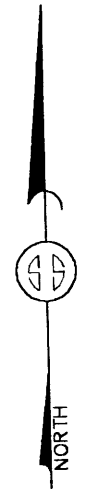

MONUMENT LEGEND

□ - FOUND MONUMENT AS NOTED

LINE	BEARING	LENGTH
L1	N86°46'59"W	26.45'
L2	N03°00'43"E	15.01'
L3	N89°15'21"W	28.01'

THIS IS TO CERTIFY THAT TAXES ARE CURRENT & PAID ON
 UPC#: _____
 PROPERTY OWNER OF RECORD: _____
 BERNALILLO COUNTY TREASURERS OFFICE:

SURVEYS SOUTHWEST LTD.
 333 LOMAS BLVD., N.E.
 ALBUQUERQUE, NEW MEXICO
 87102
 PHONE: (505) 998-0303
 FAX: (505) 998-0306
T10N R3E SEC. 29