

**SKETCH PLAT  
OF  
TOWN CENTER UNIT 1  
AT MESA DEL SOL  
A REPLAT OF  
MESA DEL SOL TRACT 4-A-1  
COUNTY OF BERNALILLO  
CITY OF ALBUQUERQUE, NEW MEXICO  
MAY, 2007**

SEE SHEET 2 FOR  
CLOSE UP DETAIL


**TRACT 4-A-1  
2242.3745 ACRES**

**TOWN CENTER  
32,301.1 ACRES**


**FUTURE  
FIRST NEIGHBORHOOD  
(TO BE PLANNED BY OTHERS)**

**FUTURE  
DEVELOPMENT**

**FUTURE  
DEVELOPMENT**

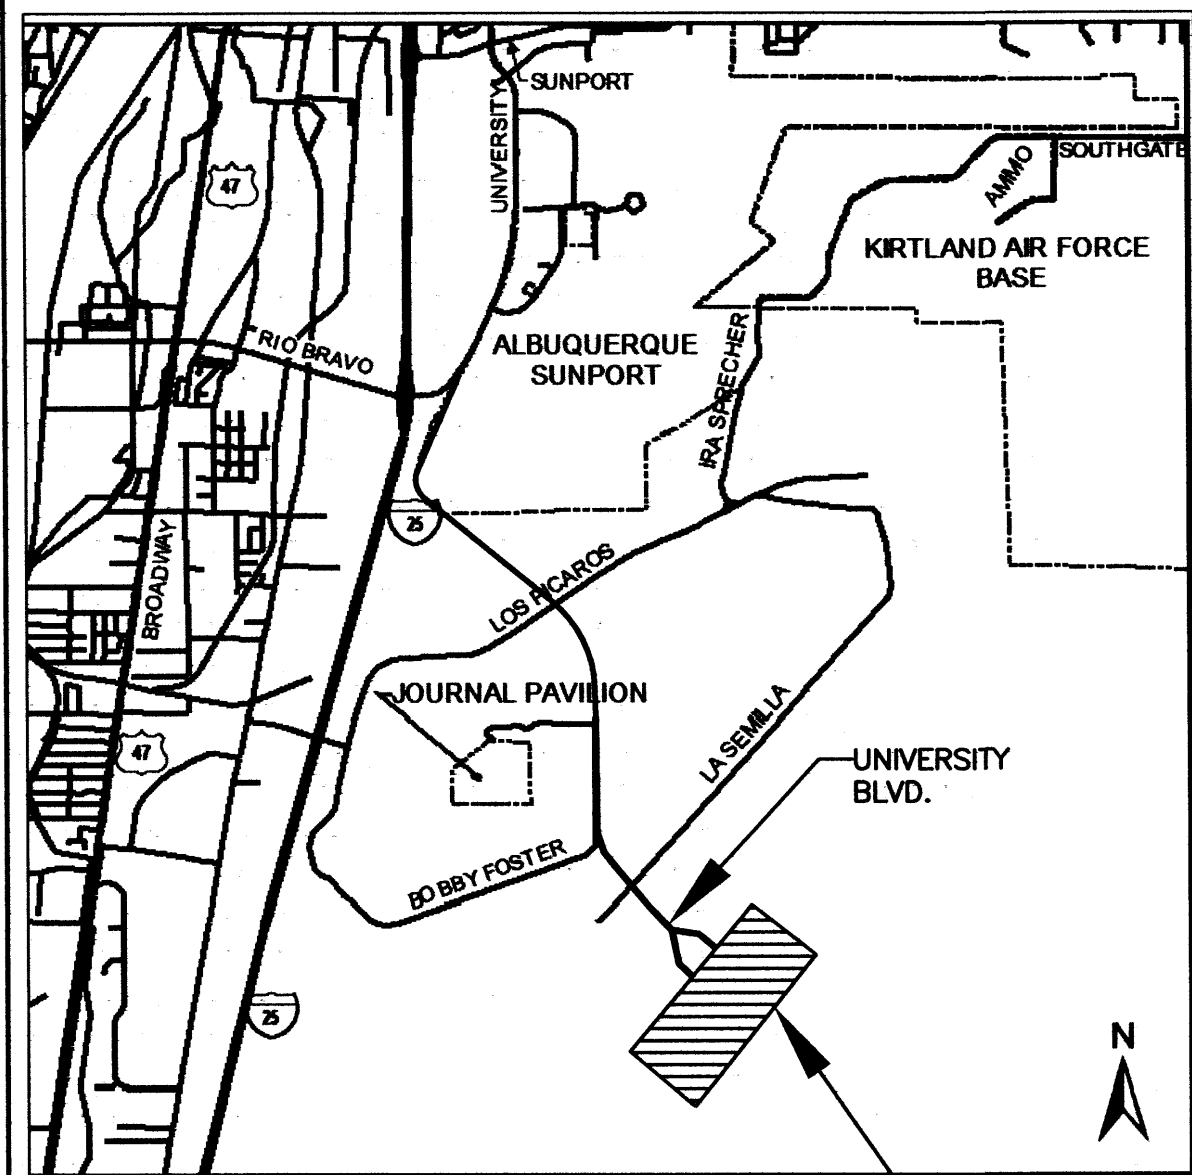

**ZONE ATLAS MAP: R-16, S-16** PROJECT LOCATION NOT TO SCALE

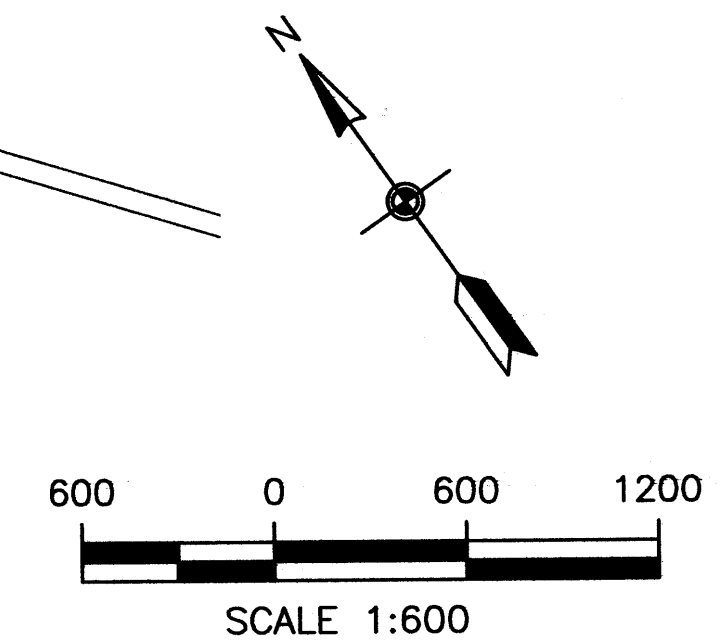



**URS** ONE PARK SQUARE  
6501 AMERICAS PARKWAY, NE  
SUITE 900  
ALBUQUERQUE, NM 87110  
(505) 855-7500

**SHEET 1 OF 2**

24342665 P:\06\_Design\06.03\_Survey\plans\sketch\_plat\_page1.dwg PLOTTED: 5/01/07 9:48am edward\_irouse

Handwritten notes: 227/5, 227/5, 227/5, 227/5

**SKETCH PLAT  
OF  
TOWN CENTER UNIT 1  
AT MESA DEL SOL**  
A REPLAT OF  
MESA DEL SOL TRACT 4-A-1  
COUNTY OF BERNALILLO  
CITY OF ALBUQUERQUE, NEW MEXICO  
MAY, 2007

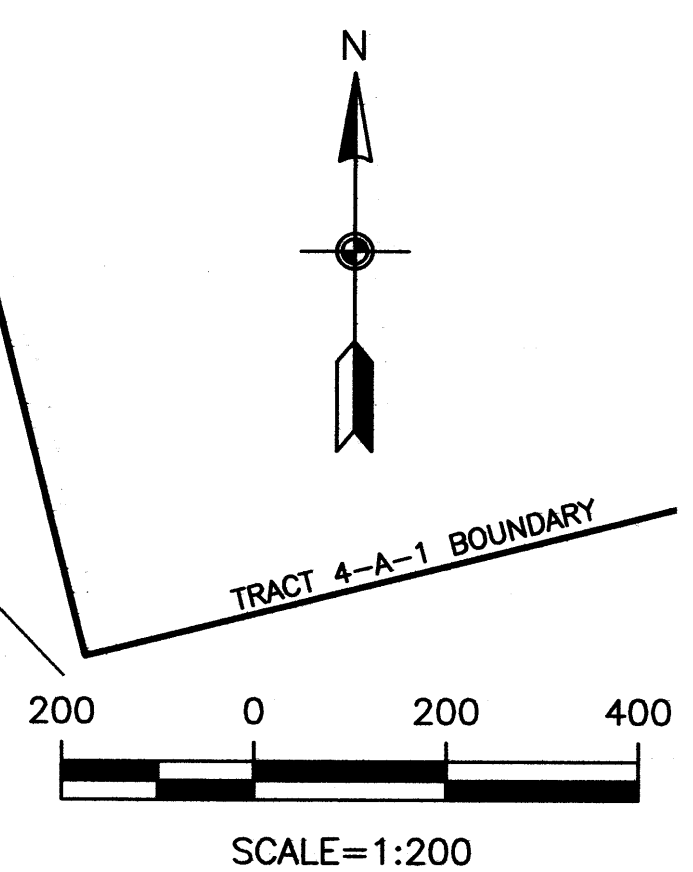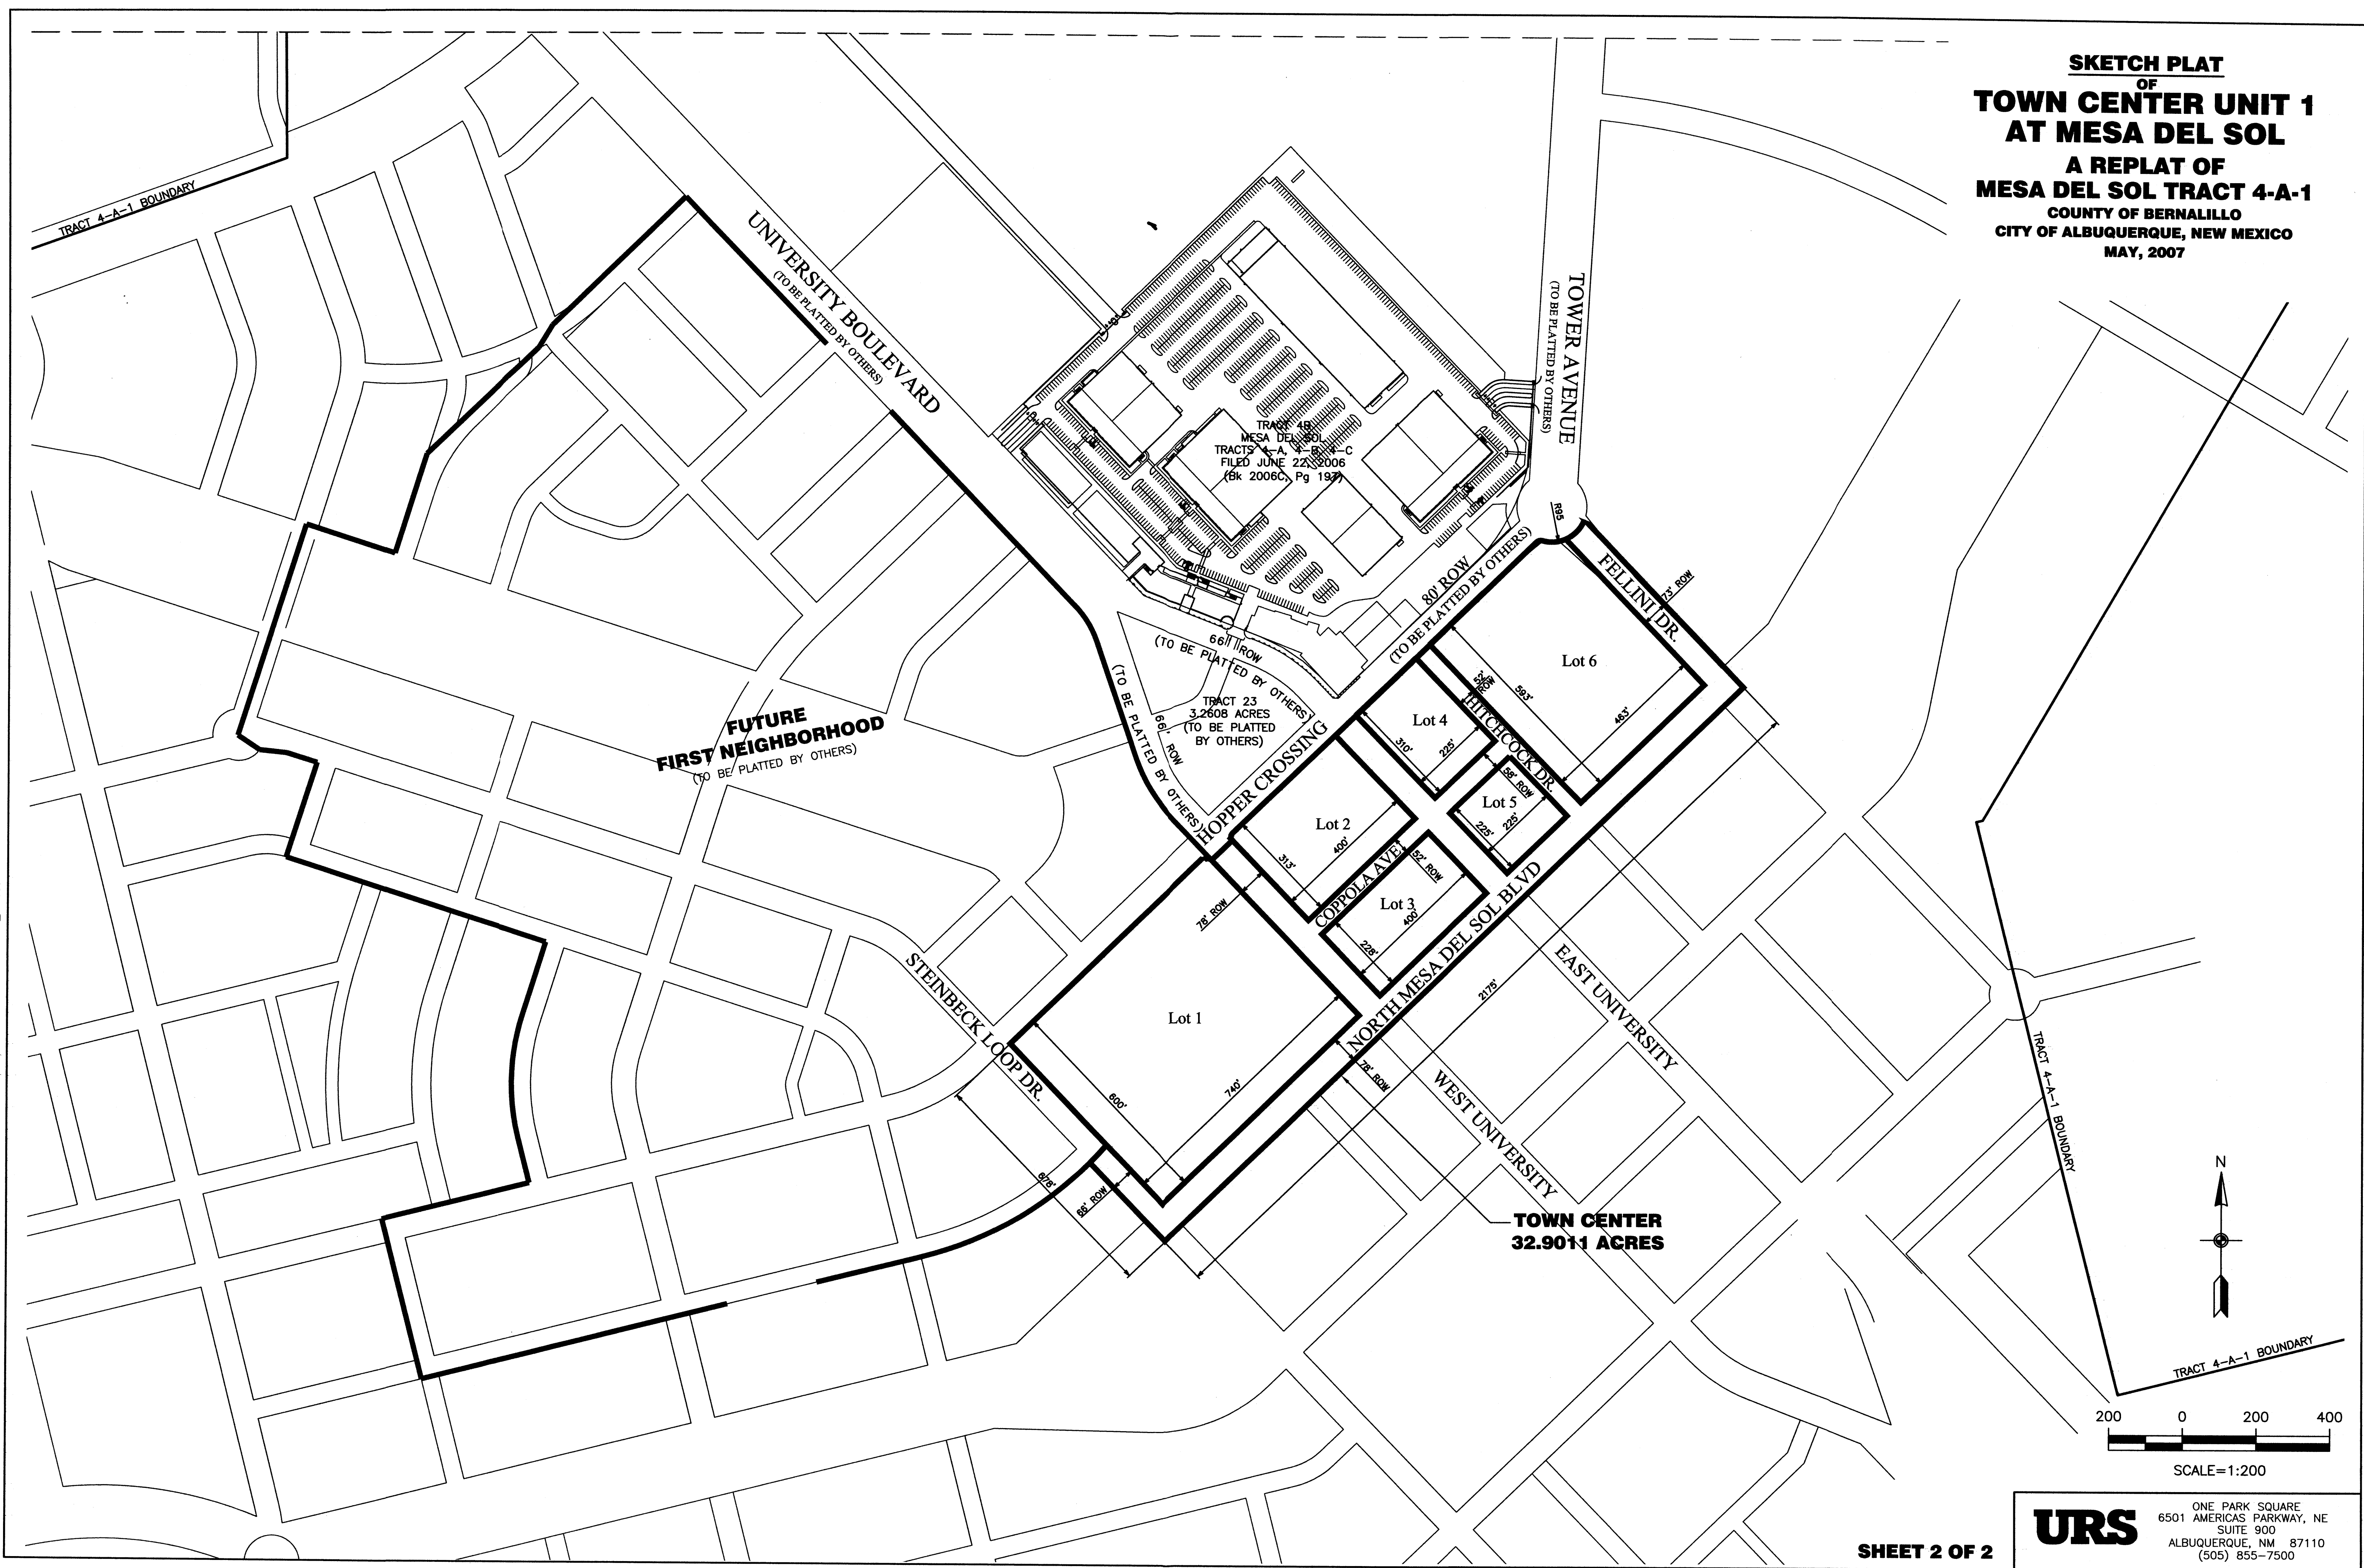

24342665 P:\06\_Design\06.03\_Survey\plans\SKETCH\_PLAT\_PAGE-2.DWG PLOTTED: 5/01/07 - 9:49am edward\_lrouse

**URS**  
ONE PARK SQUARE  
6501 AMERICAS PARKWAY, NE  
SUITE 900  
ALBUQUERQUE, NM 87110  
(505) 855-7500