



For more current information and details visit: <http://www.cabq.gov/gis>

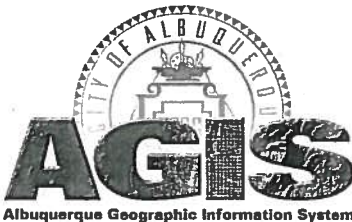

Map amended through: 4/2/2012

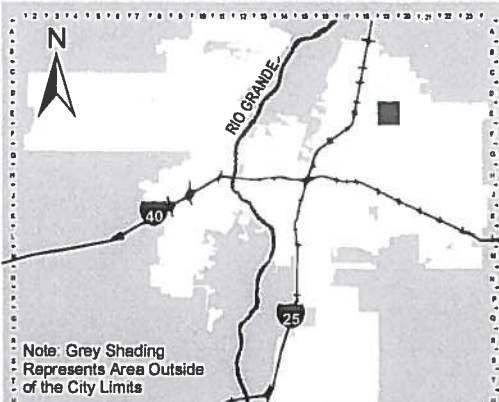

Note: Grey Shading Represents Area Outside of the City Limits

Zone Atlas Page:  
**E-19-Z**

Selected Symbols

SECTOR PLANS	Escarpment
Design Overlay Zones	2 Mile Airport Zone
City Historic Zones	Airport Noise Contours
H-1 Buffer Zone	Wall Overlay Zone
Petroglyph Mon.	

0 750 1,500 Feet