



SKETCH PLAT FOR  
LANDS OF  
LUTHERAN CHURCH IN AMERICA  
WITHIN  
SECTION 30  
TOWNSHIP 11 NORTH, RANGE 4 EAST, NMPM  
CITY OF ALBUQUERQUE  
BERNALILLO COUNTY, NEW MEXICO  
JULY 2015

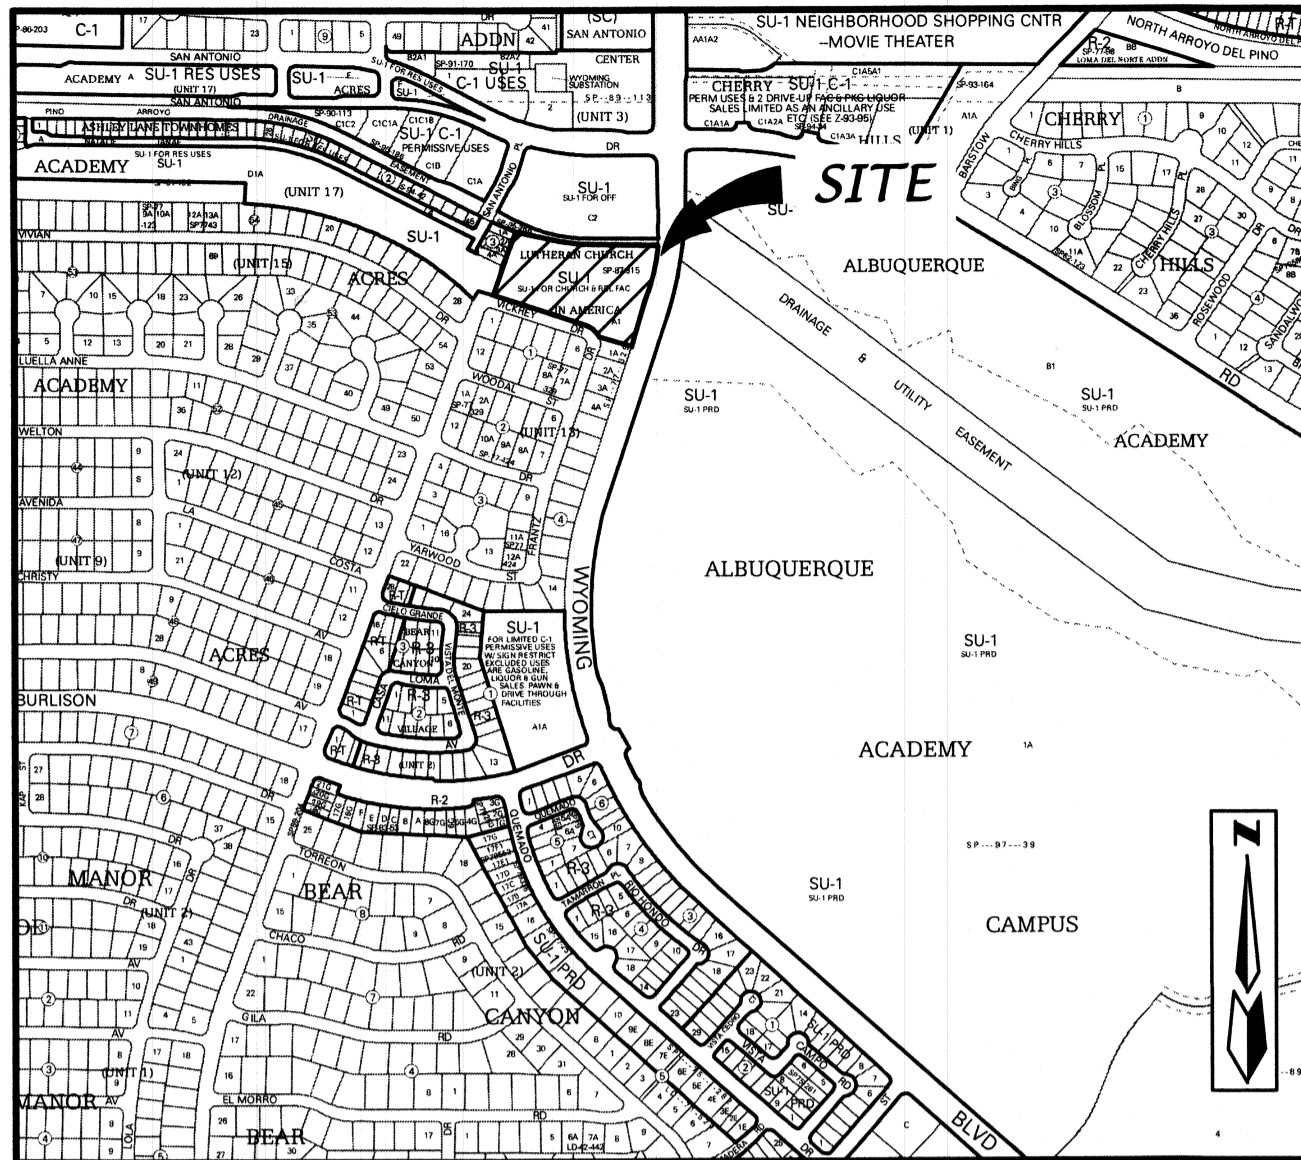

VICINITY MAP NO SCALE ZONE ATLAS: E-19-Z

SUBDIVISION DATA


GROSS ACREAGE	4.1078 Acres
ZONE ATLAS NO.	E-19-Z
NO. OF EXISTING LOTS/TRACTS	1 TRACT
NO. OF LOTS/TRACTS CREATED	21 LOTS/1 TRACT
NO. OF LOTS/TRACTS ELIMINATED	1 TRACT
DATE OF SURVEY	MAY, 2015
ZONING	R-T

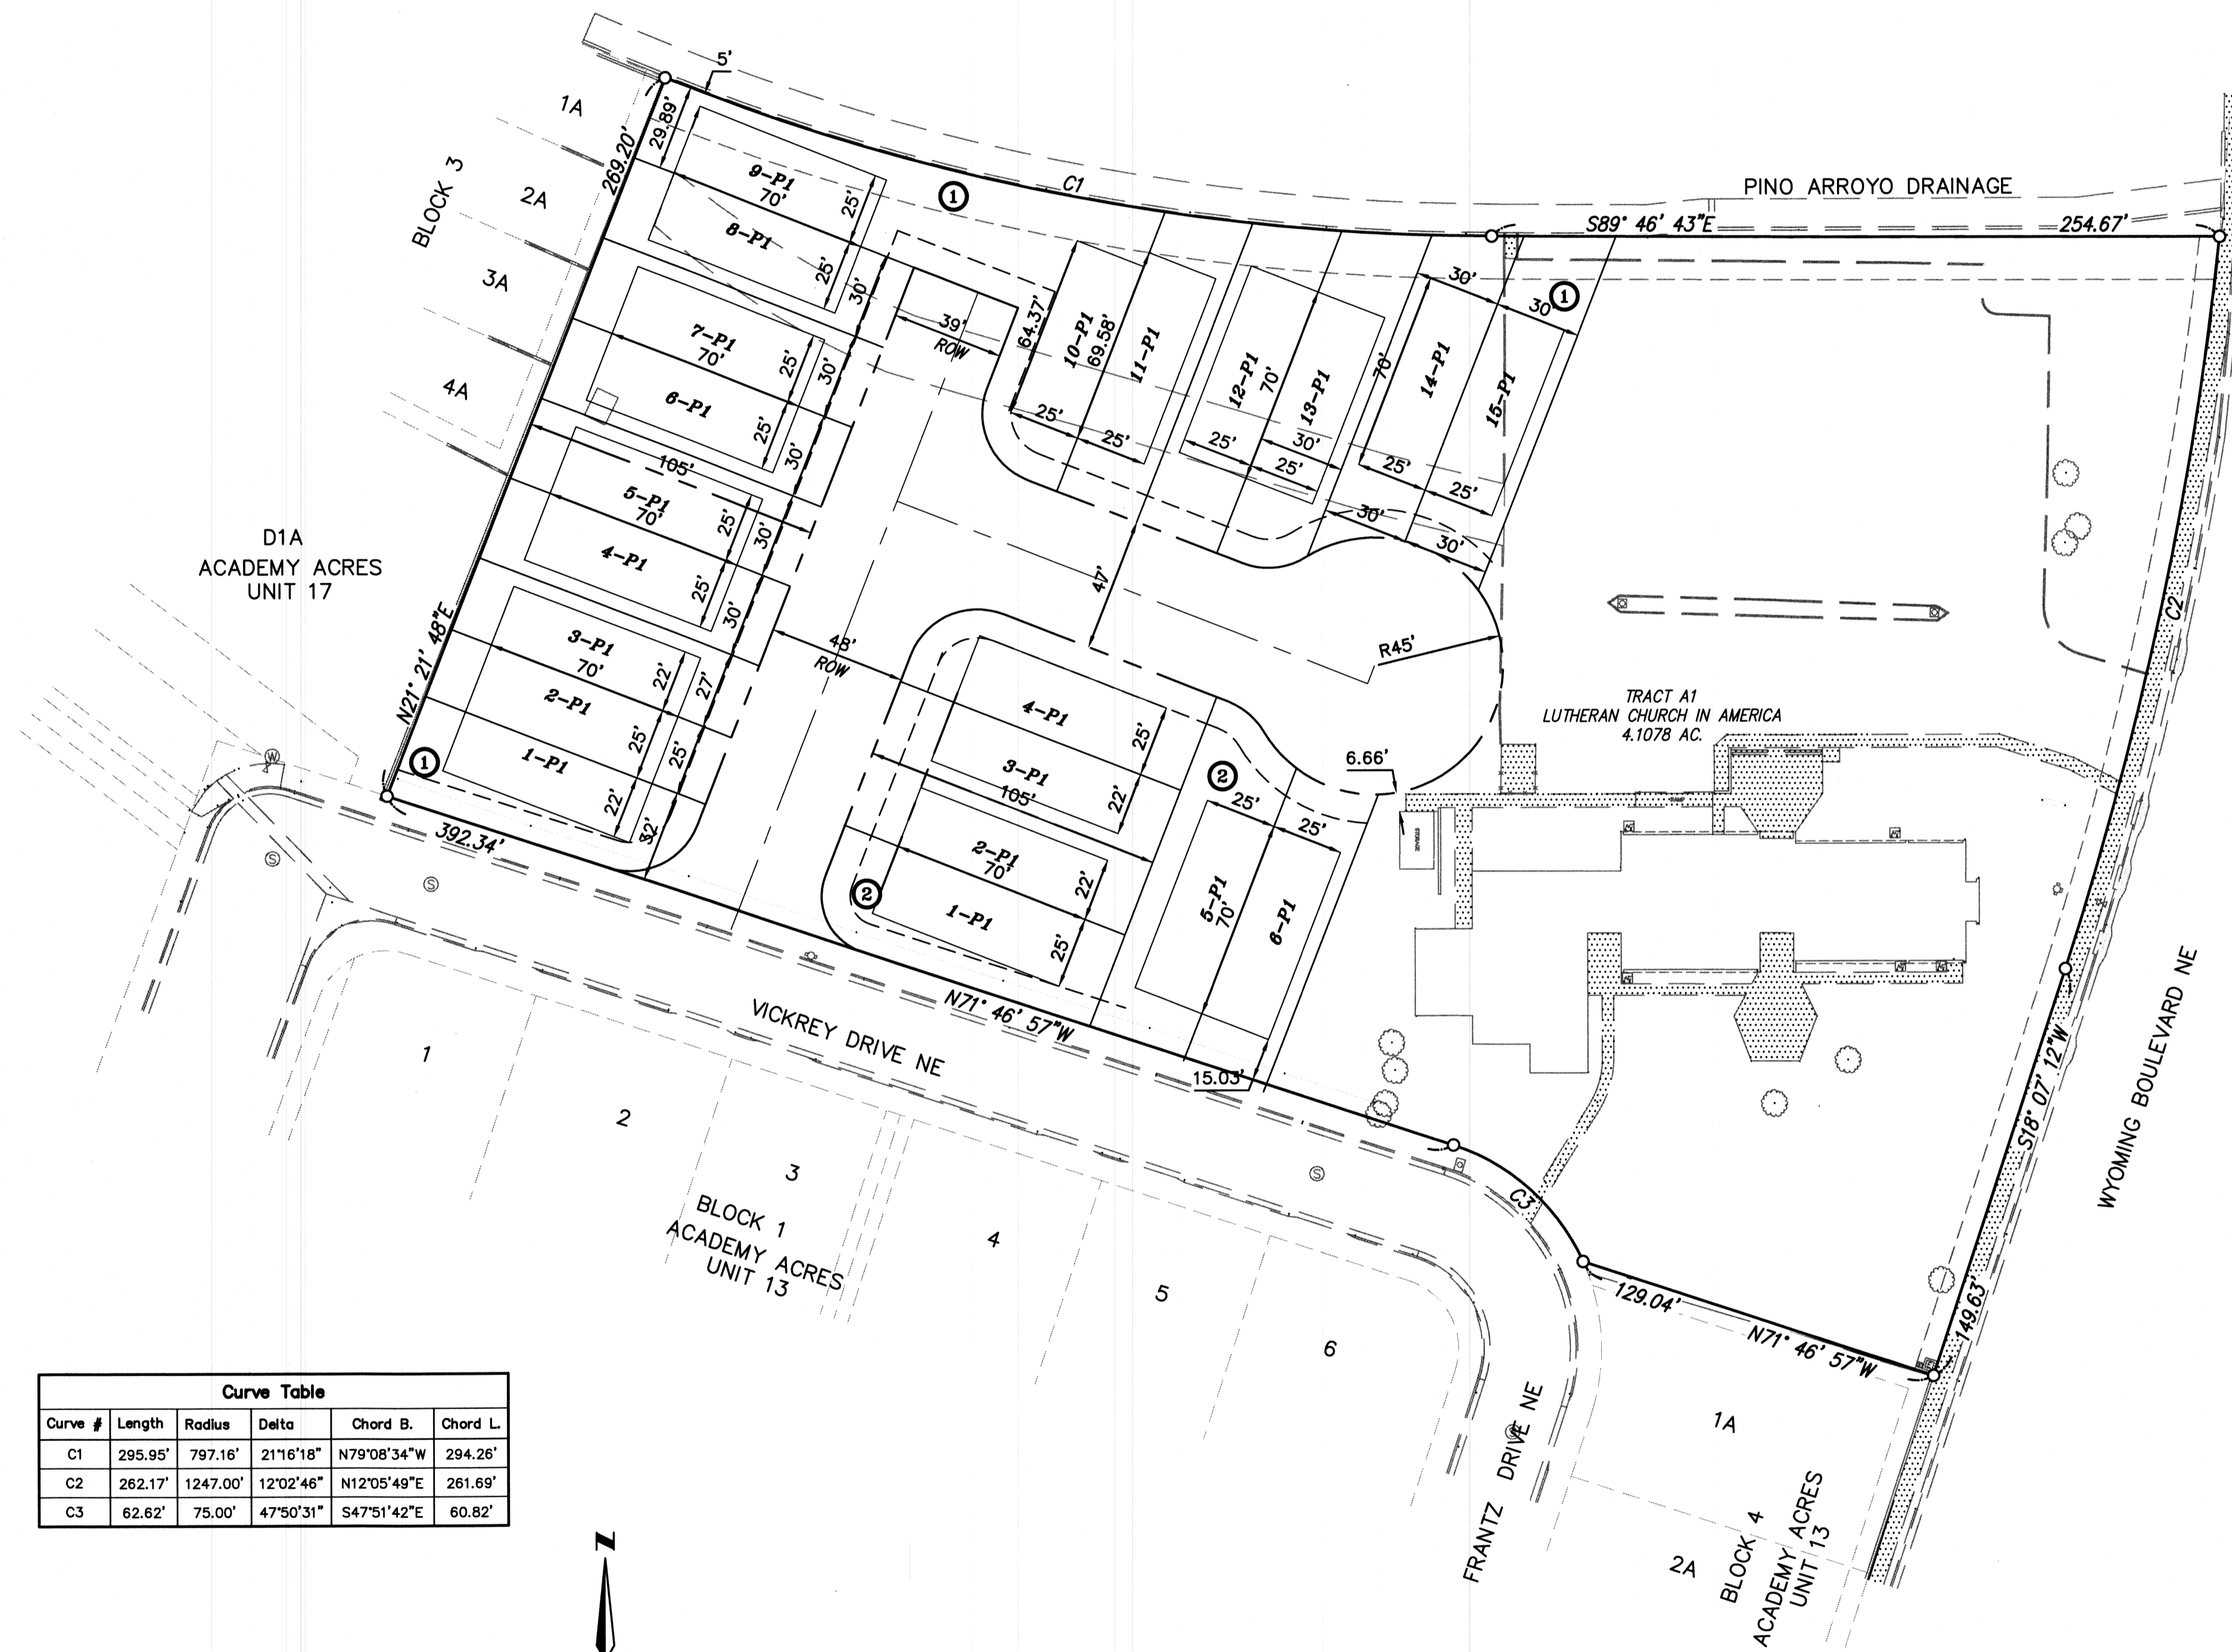

- LEGEND
- CABLE AND POSTS
  - CONCRETE CURB
  - TOP CURB/FLOWLINE
  - CONCRETE/SIDEWALK
  - WALL OR HEAD WALL
  - TOP WALL/BOTTOM WALL
  - CONTOUR-MAJOR
  - CONTOUR-MINOR
  - SPOT ELEV
  - ⊙ SANITARY SEWER MANHOLE
  - CLEANOUT
  - STORM DRAIN MANHOLE
  - CATCH BASIN/DROP INLET
  - WATER MANHOLE
  - FIRE HYDRANT
  - WATER VALVE
  - WATER METER
  - IRRIGATION MANHOLE
  - SPRINKLER CONTROL VALVE
  - MONITOR WELL
  - WATER SPIGOT
  - GAS VALVE
  - GAS MARKER-UG
  - GAS METER
  - ELECTRIC TRANSFORMER
  - ELECTRIC PEDESTAL
  - POWER POLE-METAL/CONCRETE BASE
  - POWER POLE-WOOD
  - POLE ANCHOR
  - OVERHEAD ELECTRIC
  - TELEPHONE/FIBER OPTIC MANHOLE
  - TELEPHONE/FIBER OPTIC PEDESTAL
  - TELEPHONE/FIBER OPTIC MARKER-UG
  - CABLE TV PEDESTAL
  - STREET LIGHT
  - TRAFFIC SIGNAL
  - TRAFFIC SIGNAL PULLBOX
  - UTILITY PULLBOX
  - SIGN
  - BOLLARD
  - TREE

Curve Table

Curve #	Length	Radius	Delta	Chord B.	Chord L.
C1	295.95'	797.16'	21°16'18"	N79°08'34"W	294.26'
C2	262.17'	1247.00'	12°02'46"	N12°05'49"E	261.69'
C3	62.62'	75.00'	47°50'31"	S47°51'42"E	60.82'

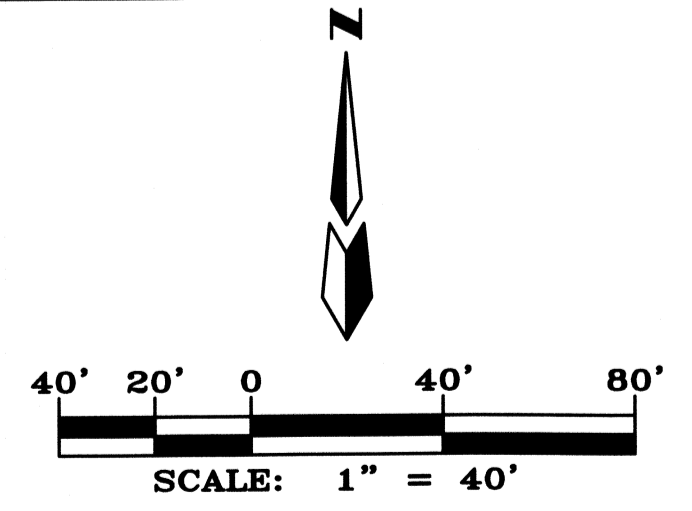

- LEGEND
- 1-P1 LOT NUMBER
  - ⊙ BLOCK NUMBER
  - RIGHT-OF-WAY
  - FOUND 5/8" REBAR WITH CAP "LS 7719" (TYP)

**ENGINEERS**  
D. MARK GOODWIN & ASSOCIATES, P.A.  
CONSULTING ENGINEERS  
P.O. BOX 90606  
ALBUQUERQUE, NEW MEXICO 87199  
(505) 828-2200

**SURVEYOR**  
ALDRICH LAND SURVEY  
P.O. BOX 30701  
ALBUQUERQUE, N.M. 87190-0701  
(505) 884-1990

**OWNERS**  
HOLY CROSS LUTHERN CHURCH  
6901 WYOMING BLVD NE  
ALBUQUERQUE, NEW MEXICO 87109  
(505) 821-4676

**HOLY CROSS TOWNHOMES**  
**SKETCH PLAT FOR SUBDIVISION**

**dmg** MARK GOODWIN & ASSOCIATES, P.A.  
CONSULTING ENGINEERS  
P.O. BOX 90606  
ALBUQUERQUE, NEW MEXICO 87199  
(505)828-2200, FAX (505)797-9539

Designed: JM	Drawn: SPS	Checked: DMG	Sheet <b>I</b> of <b>I</b>
Scale: 1" = 200'	Date: 2/16/2006	Job: A05019	