



SEVILLA AT ANDALUCIA

WALL EXHIBIT


December, 2014

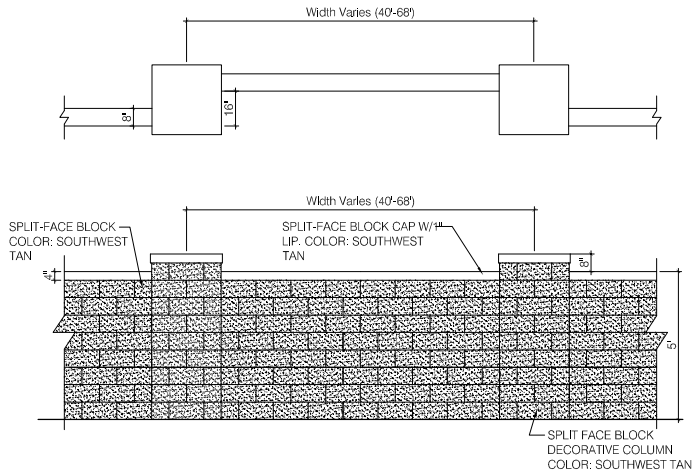

COORS BLVD & SEVILLA AVE.
WALL SECTION

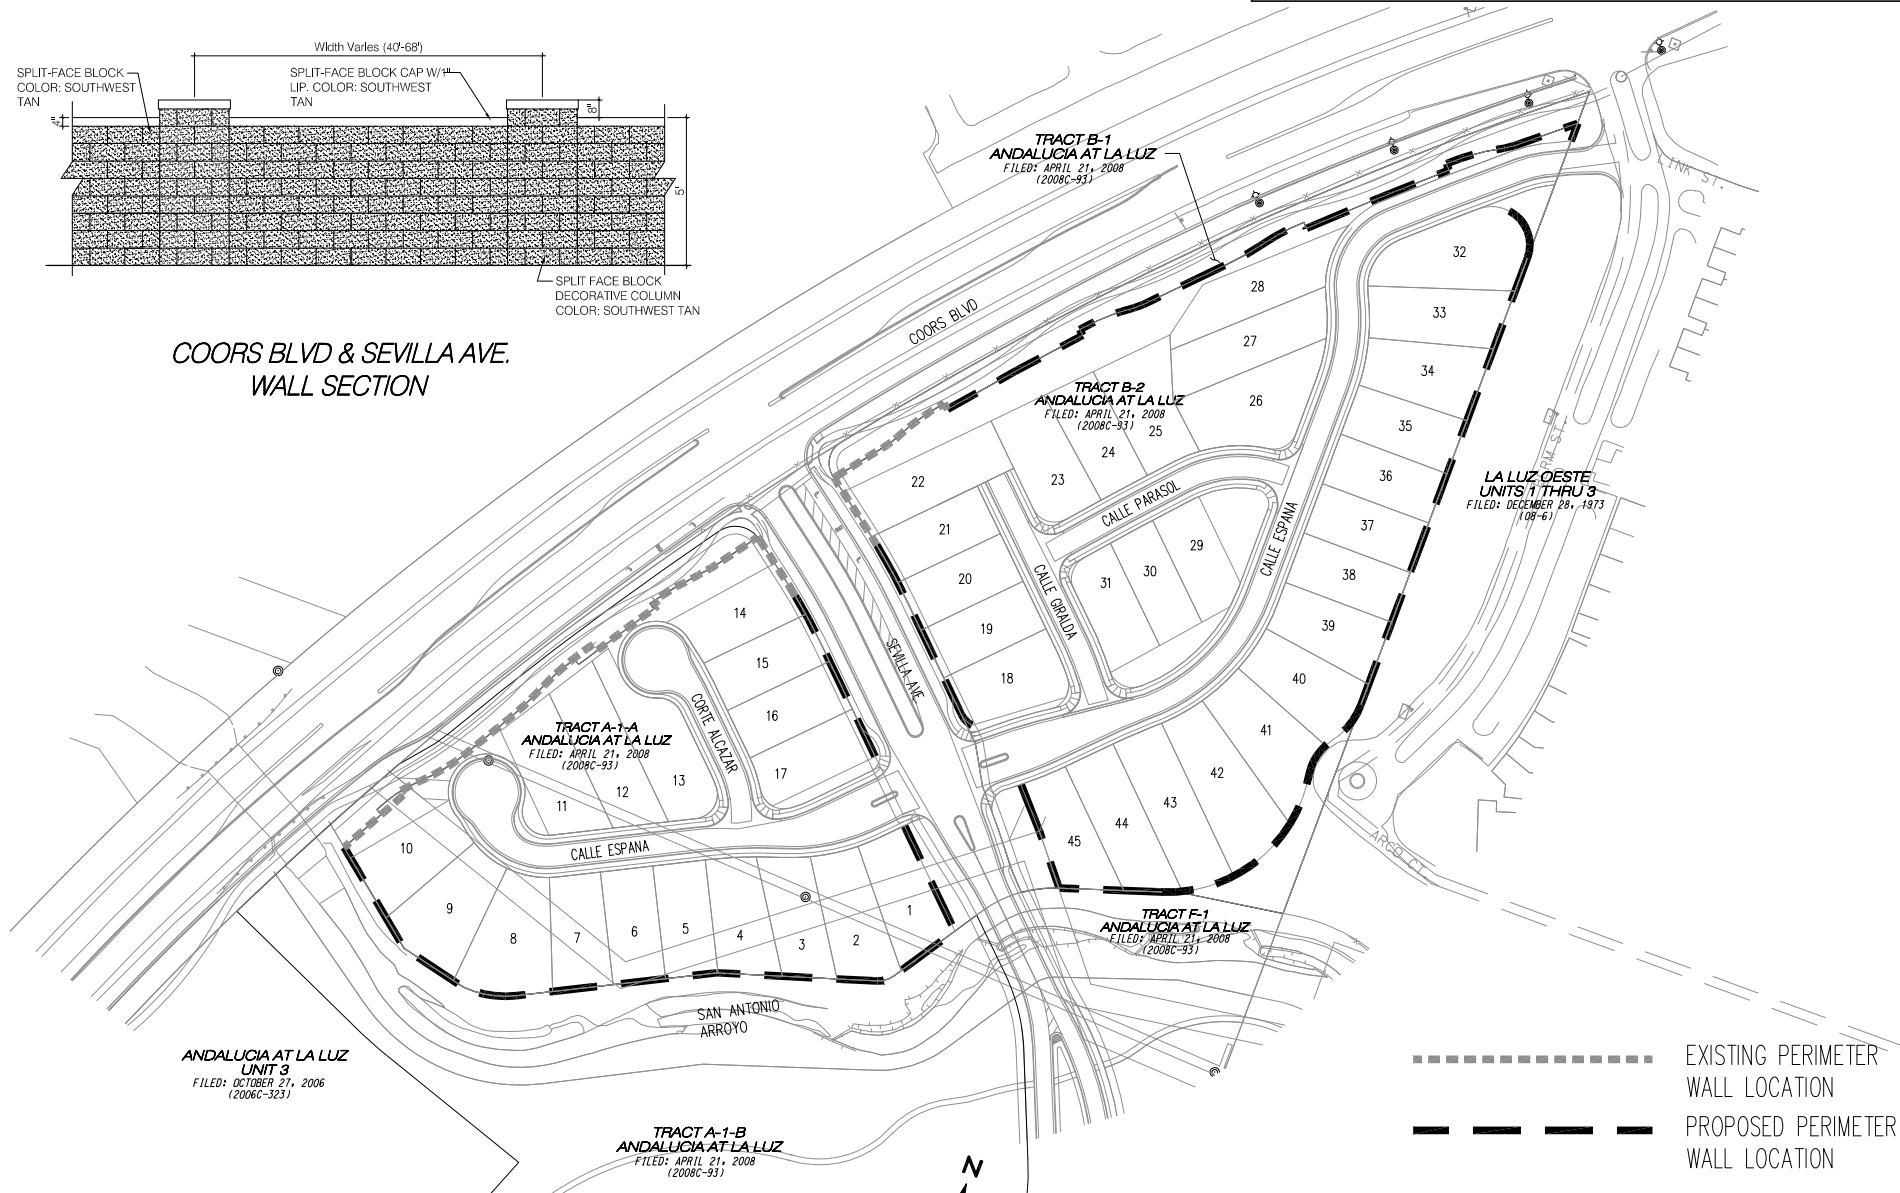

----- EXISTING PERIMETER WALL LOCATION
 - - - - - PROPOSED PERIMETER WALL LOCATION

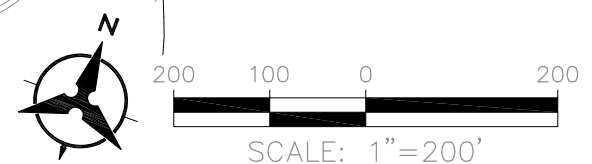

Bohannon & Huston
 www.bhinc.com 800.877.5332