
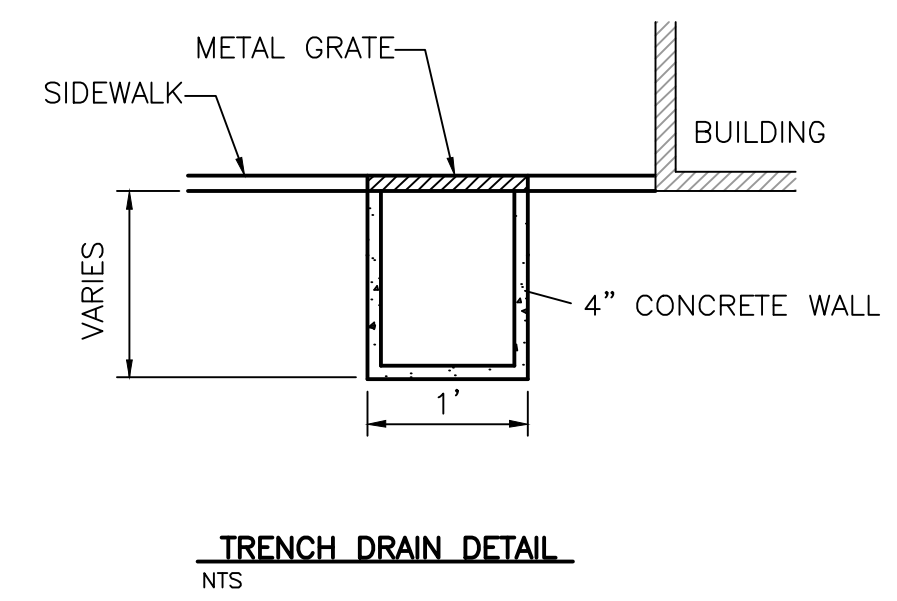


DEVELOPED DRAINAGE BASIN MAP

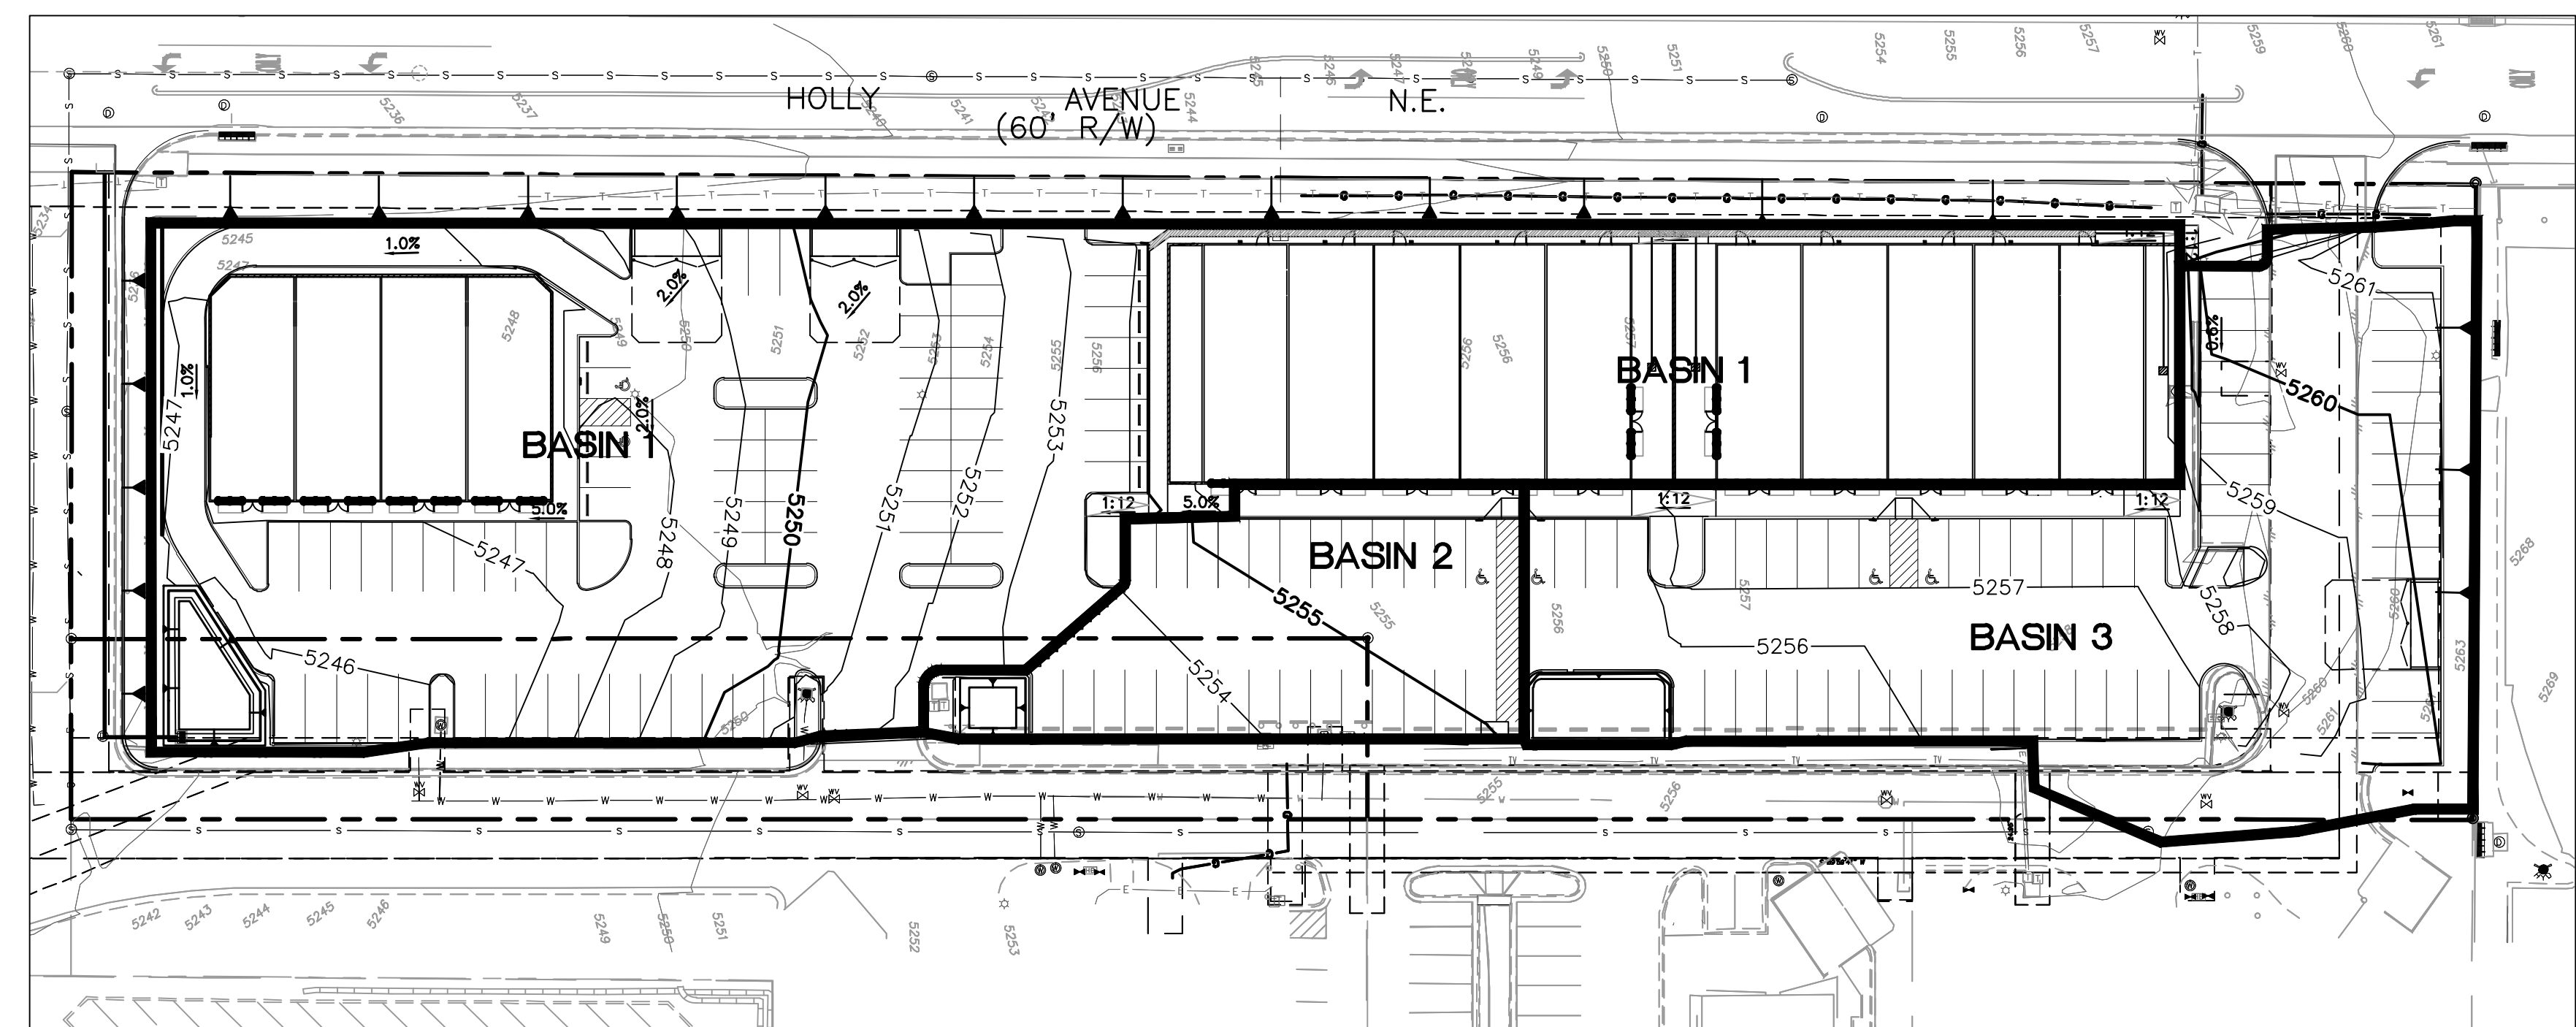

ENGINEER'S SEAL	LOT 2 DEL NORTE PLAZA ALBUQUERQUE, NM	DRAWN BY pm
	GRADING AND DRAINAGE DETAILS	DATE 1-20-16
RONALD R. BOHANNAN P.E. #7868	 TERRA WEST, LLC 5571 MIDWAY PARK PL NE ALBUQUERQUE, NEW MEXICO 87109 (505) 858-3100 www.tierrowestllc.com	DRAWING 2015064-GR
		SHEET # GR-2
		JOB # 2015064