
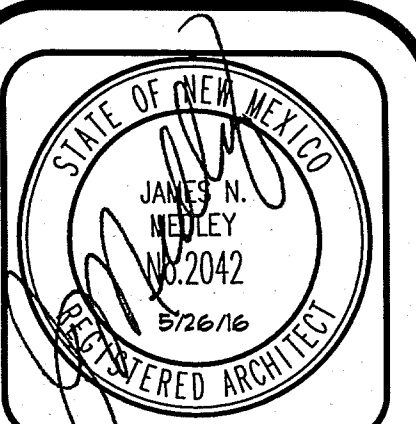
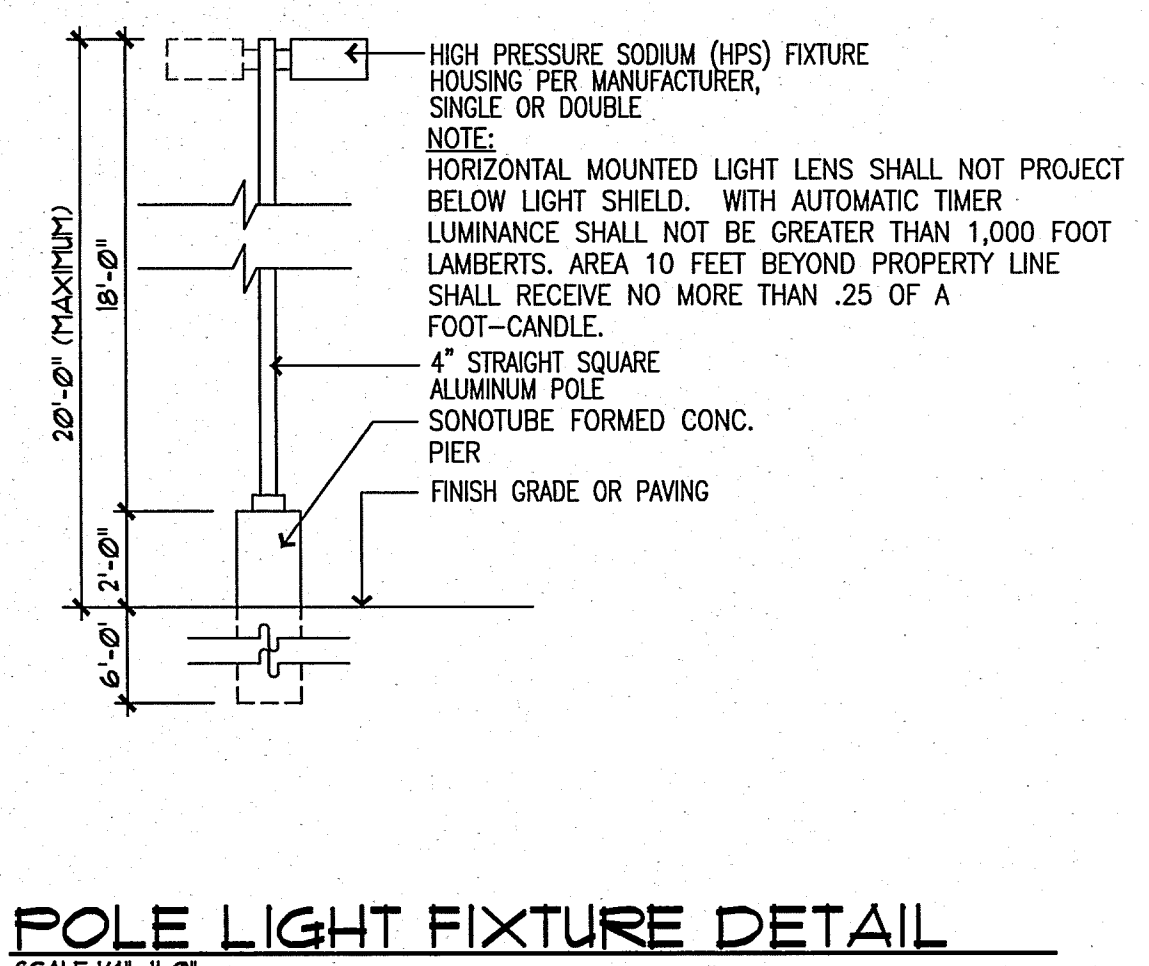
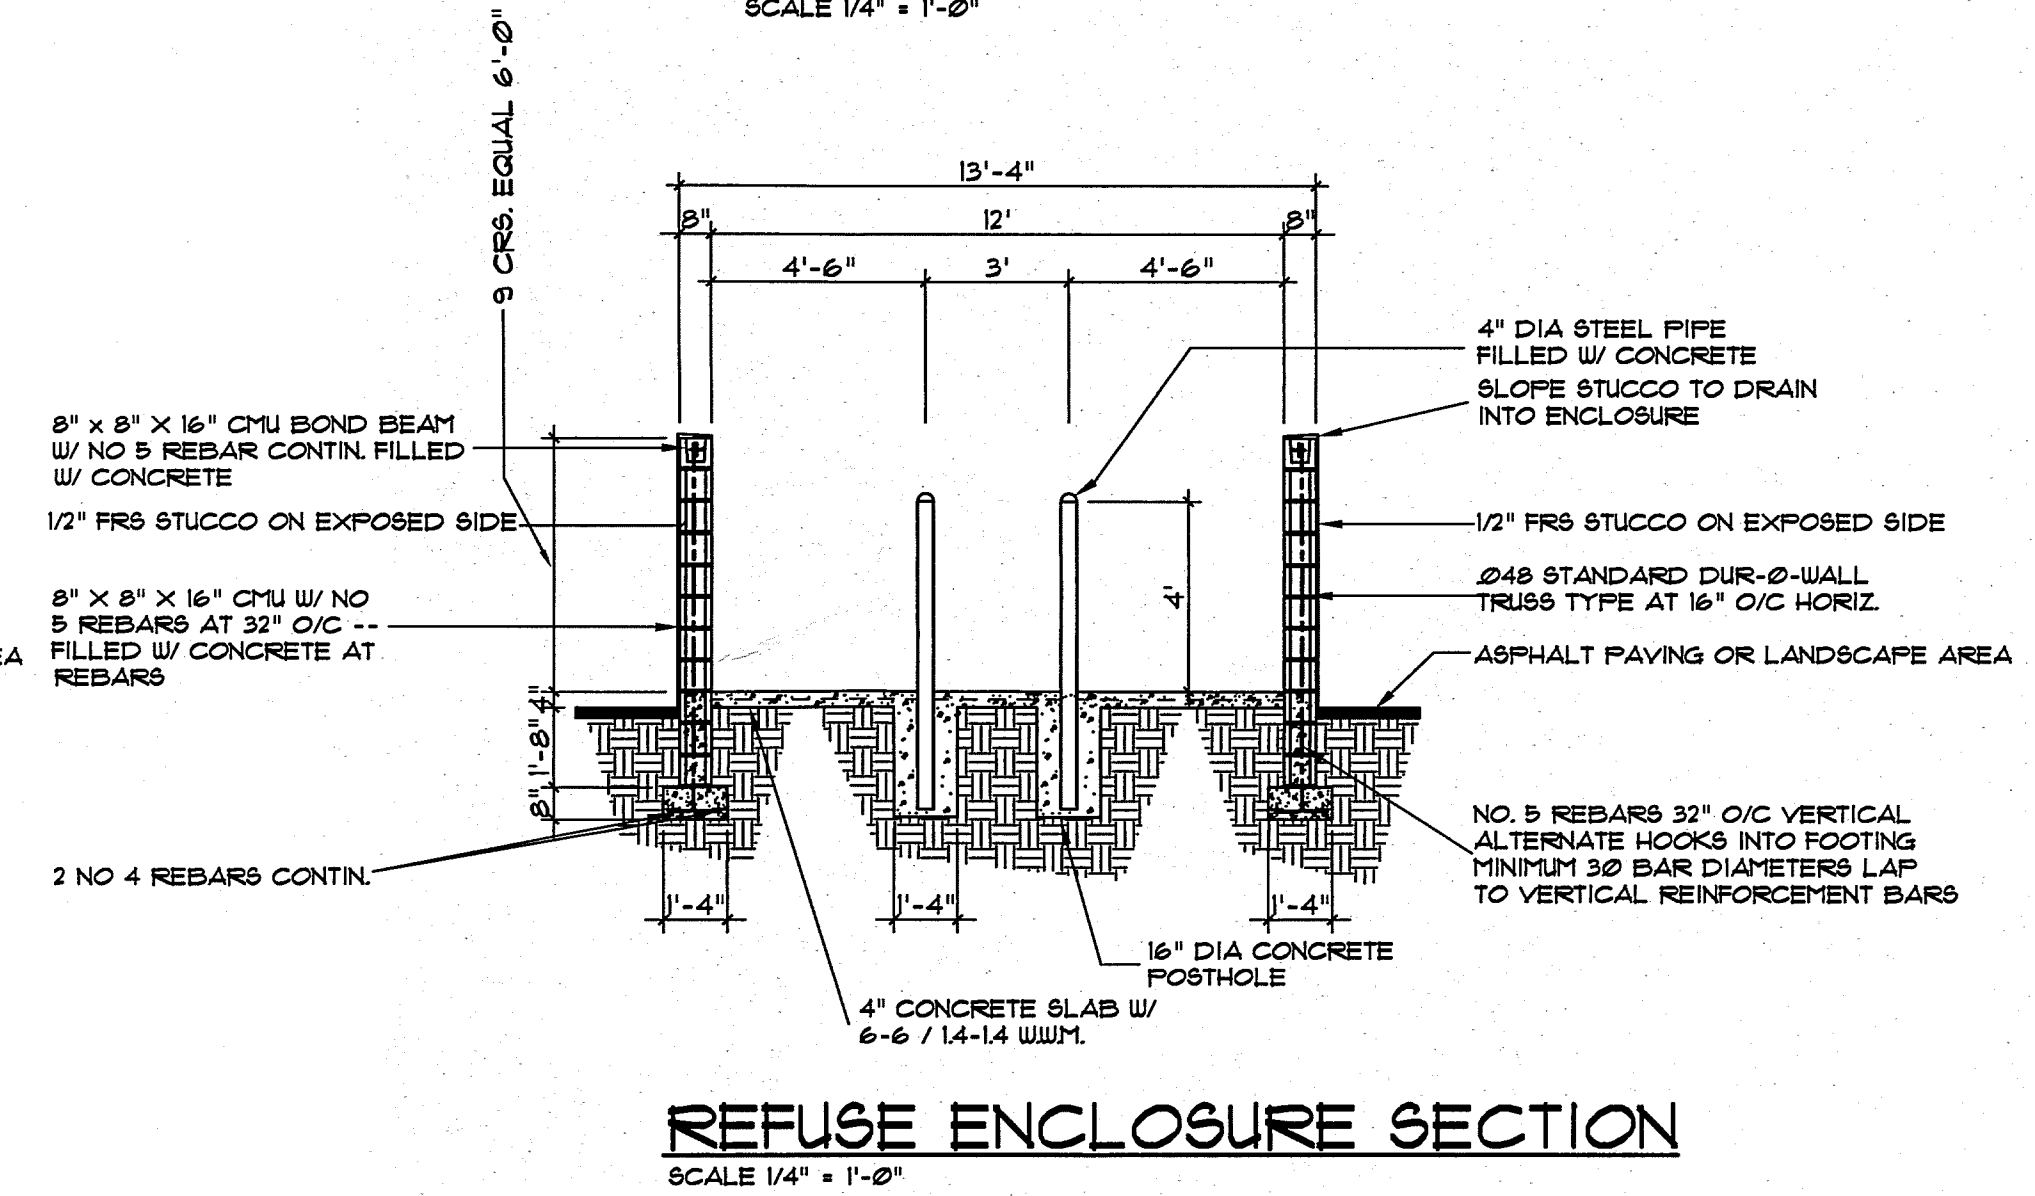
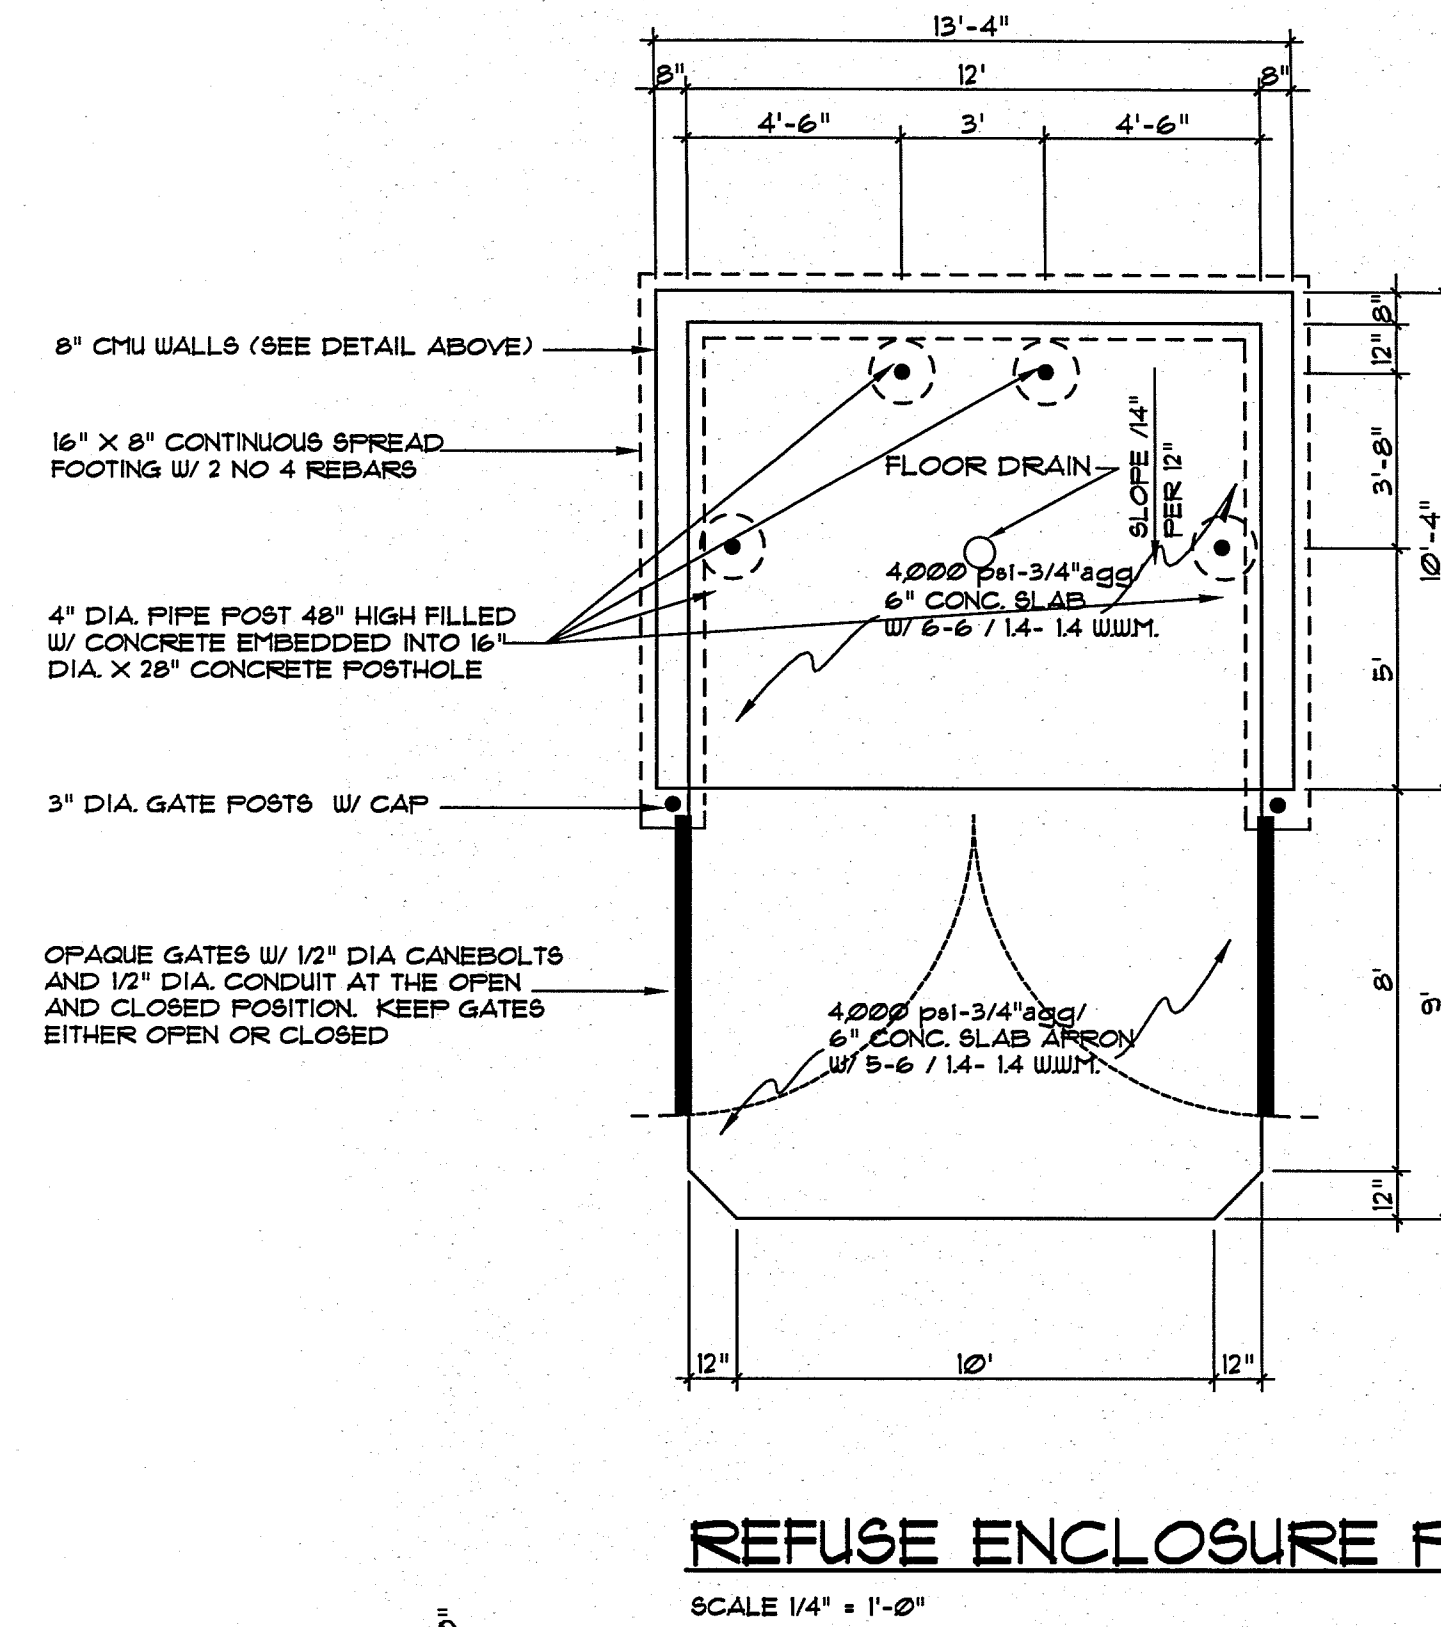
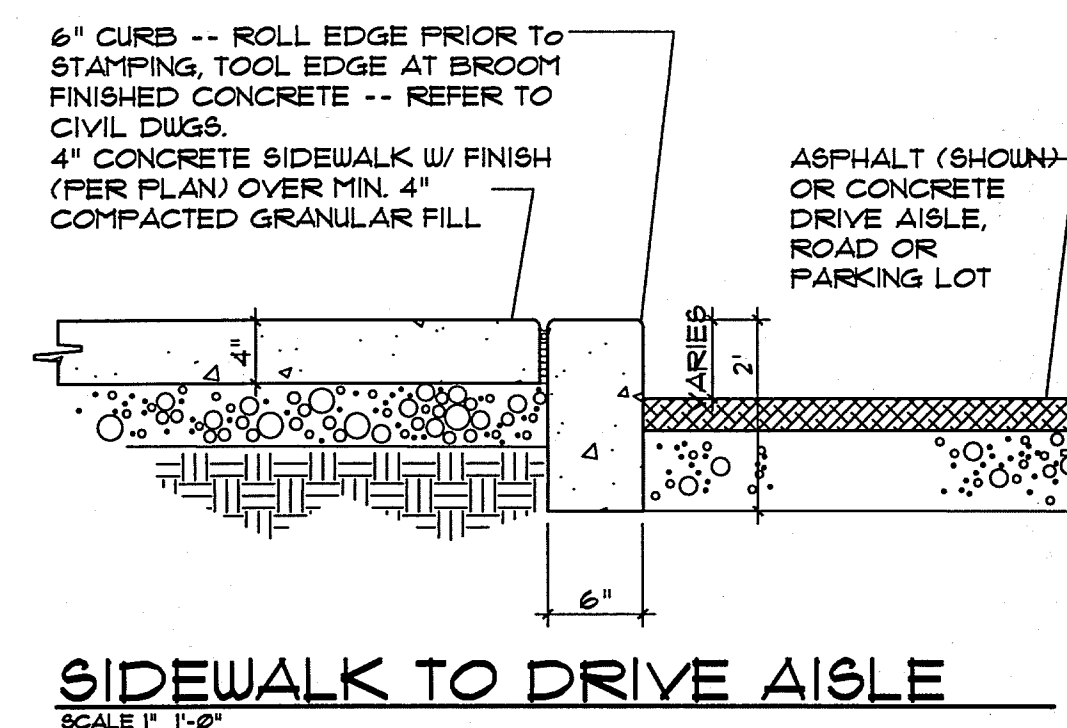
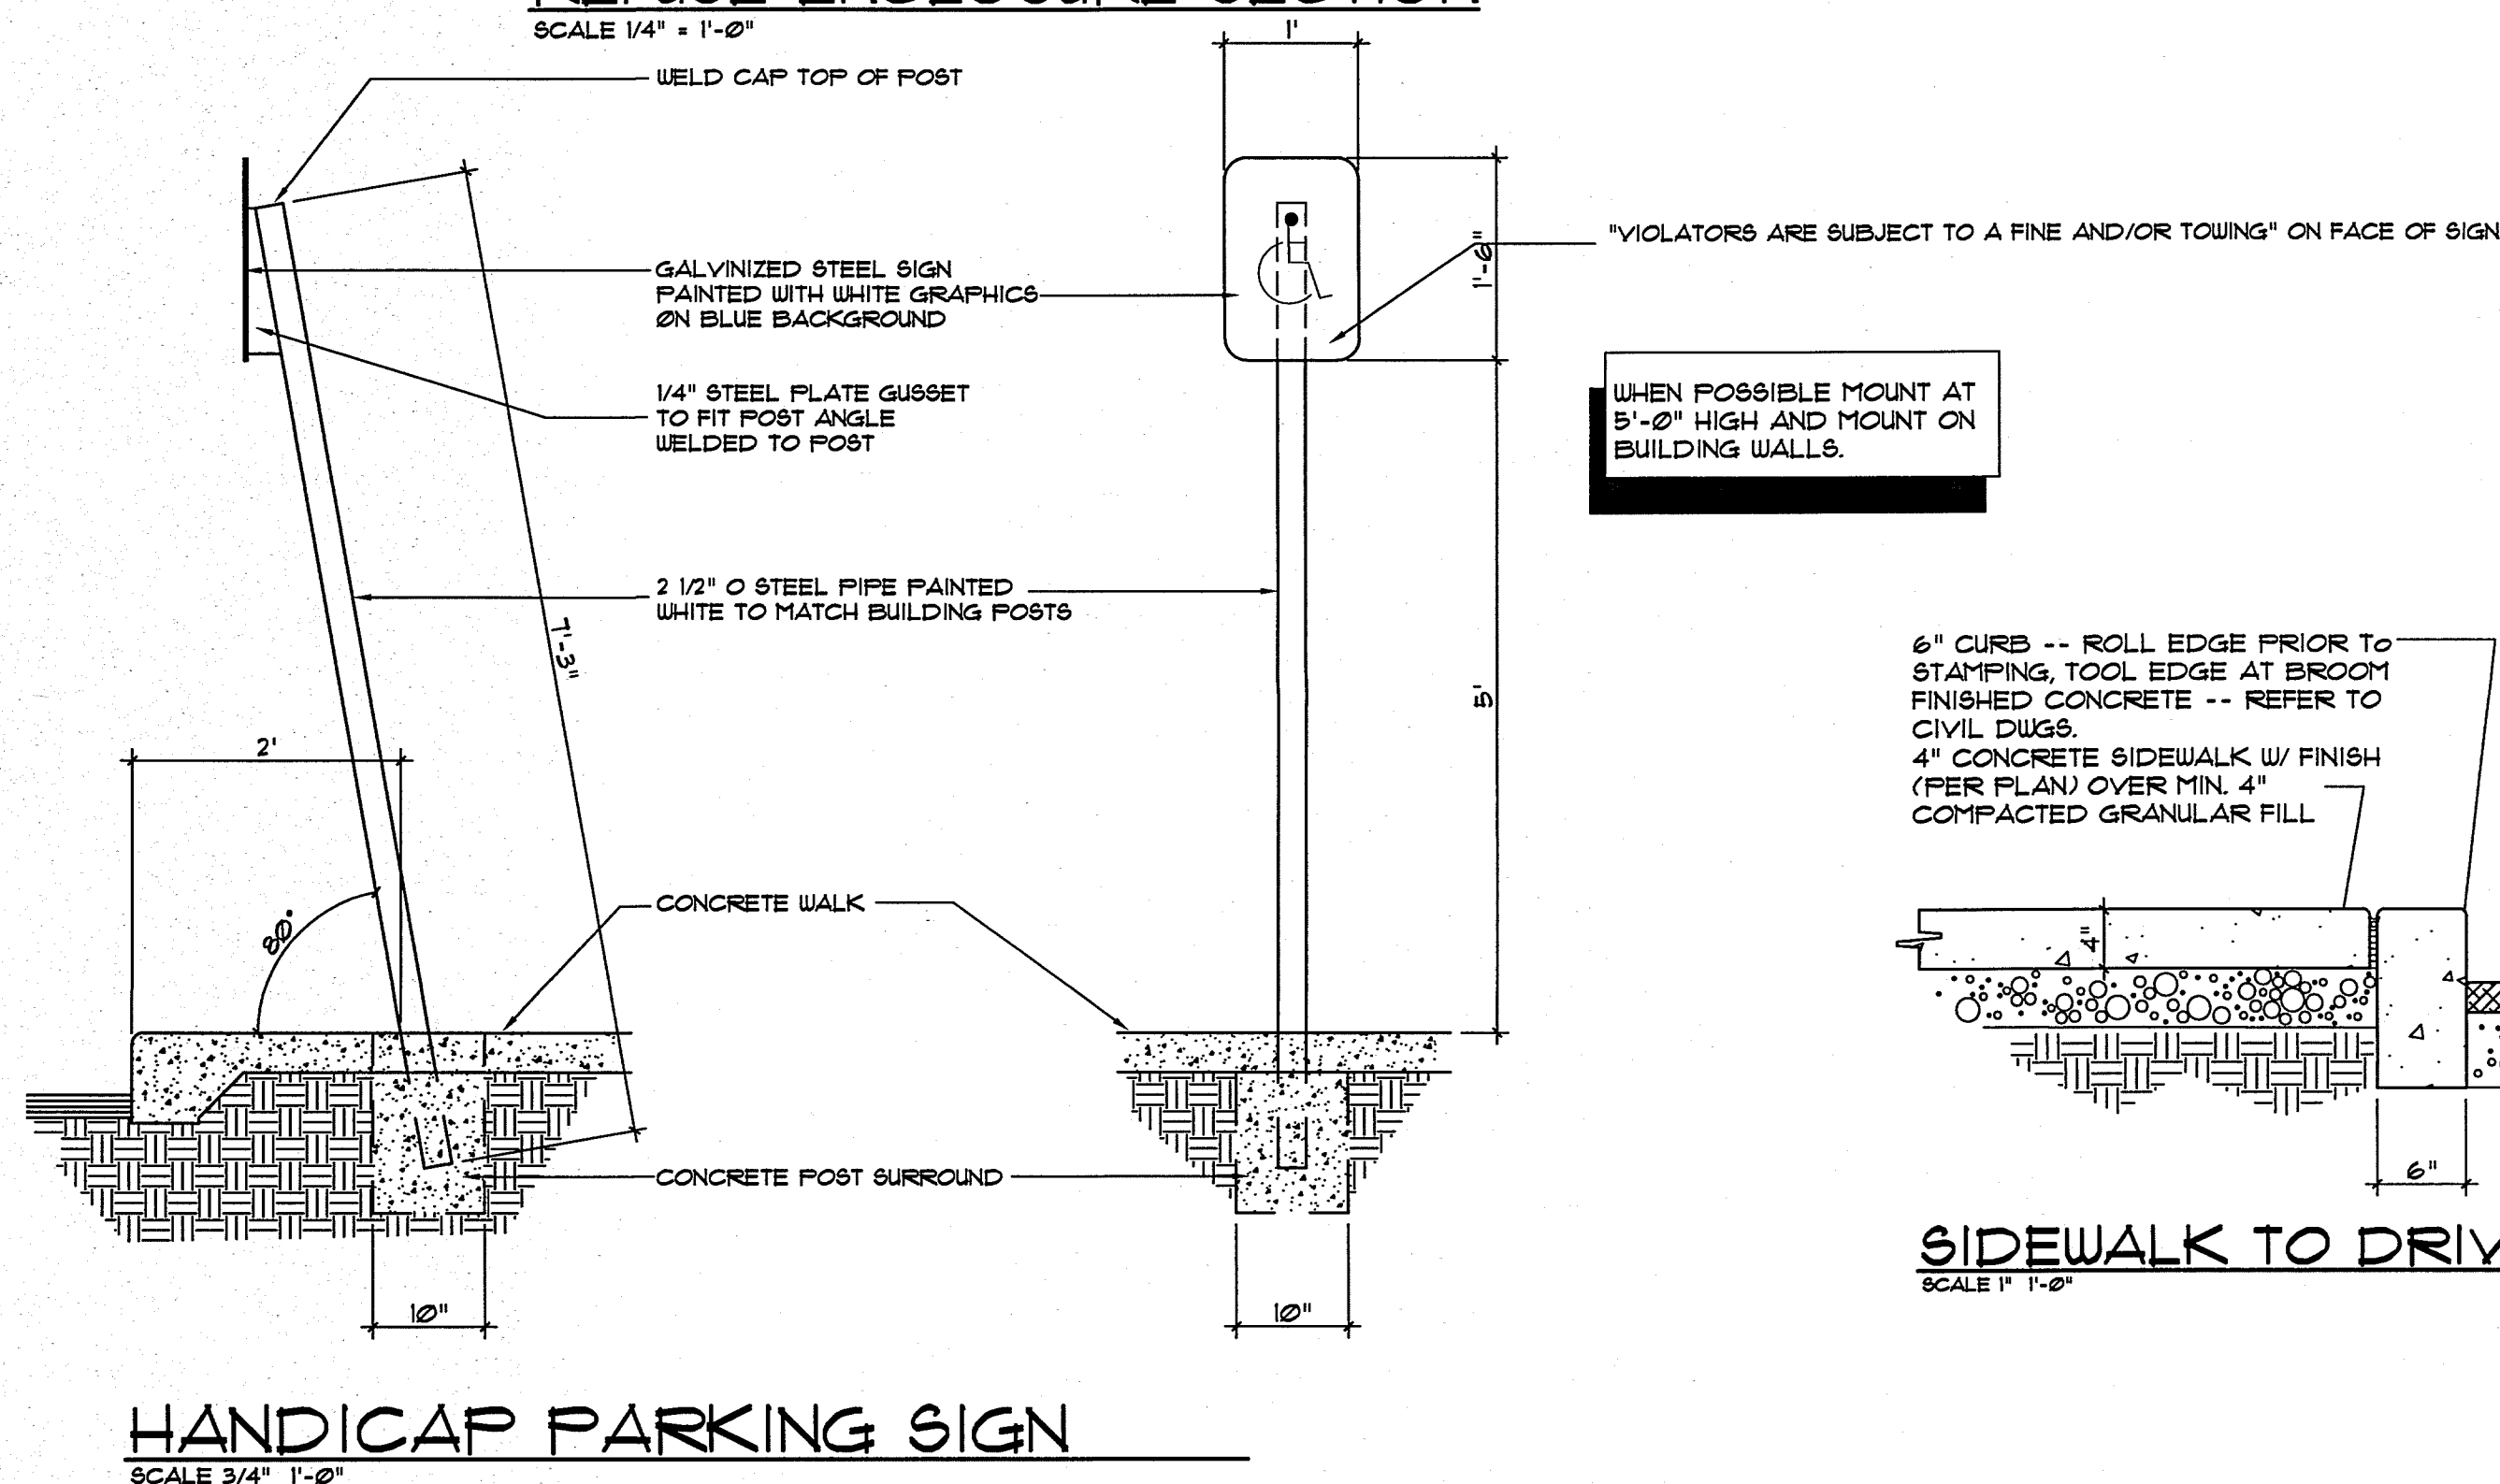
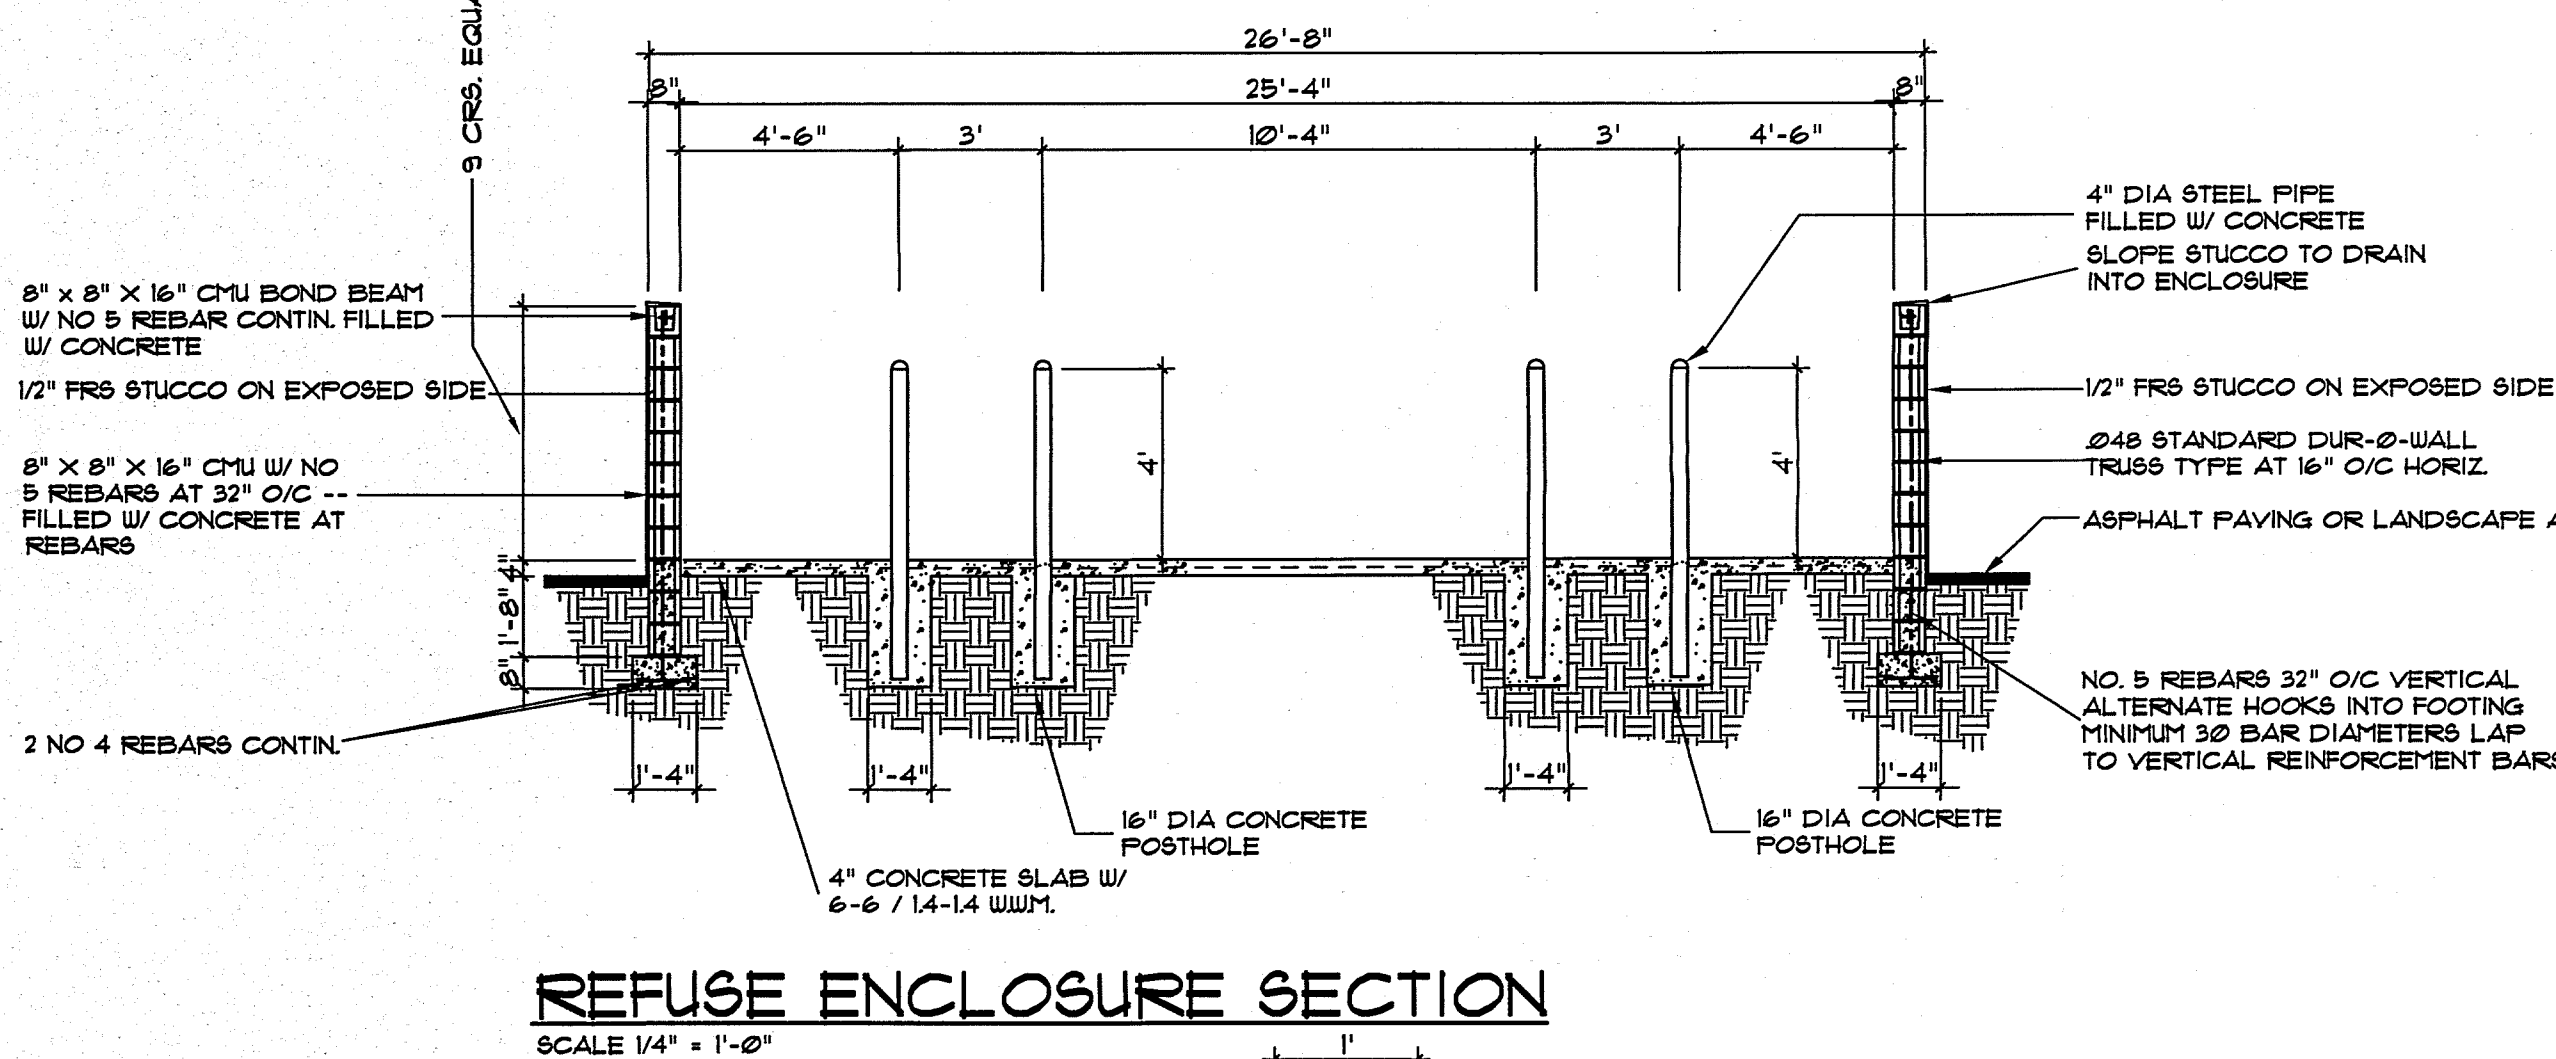
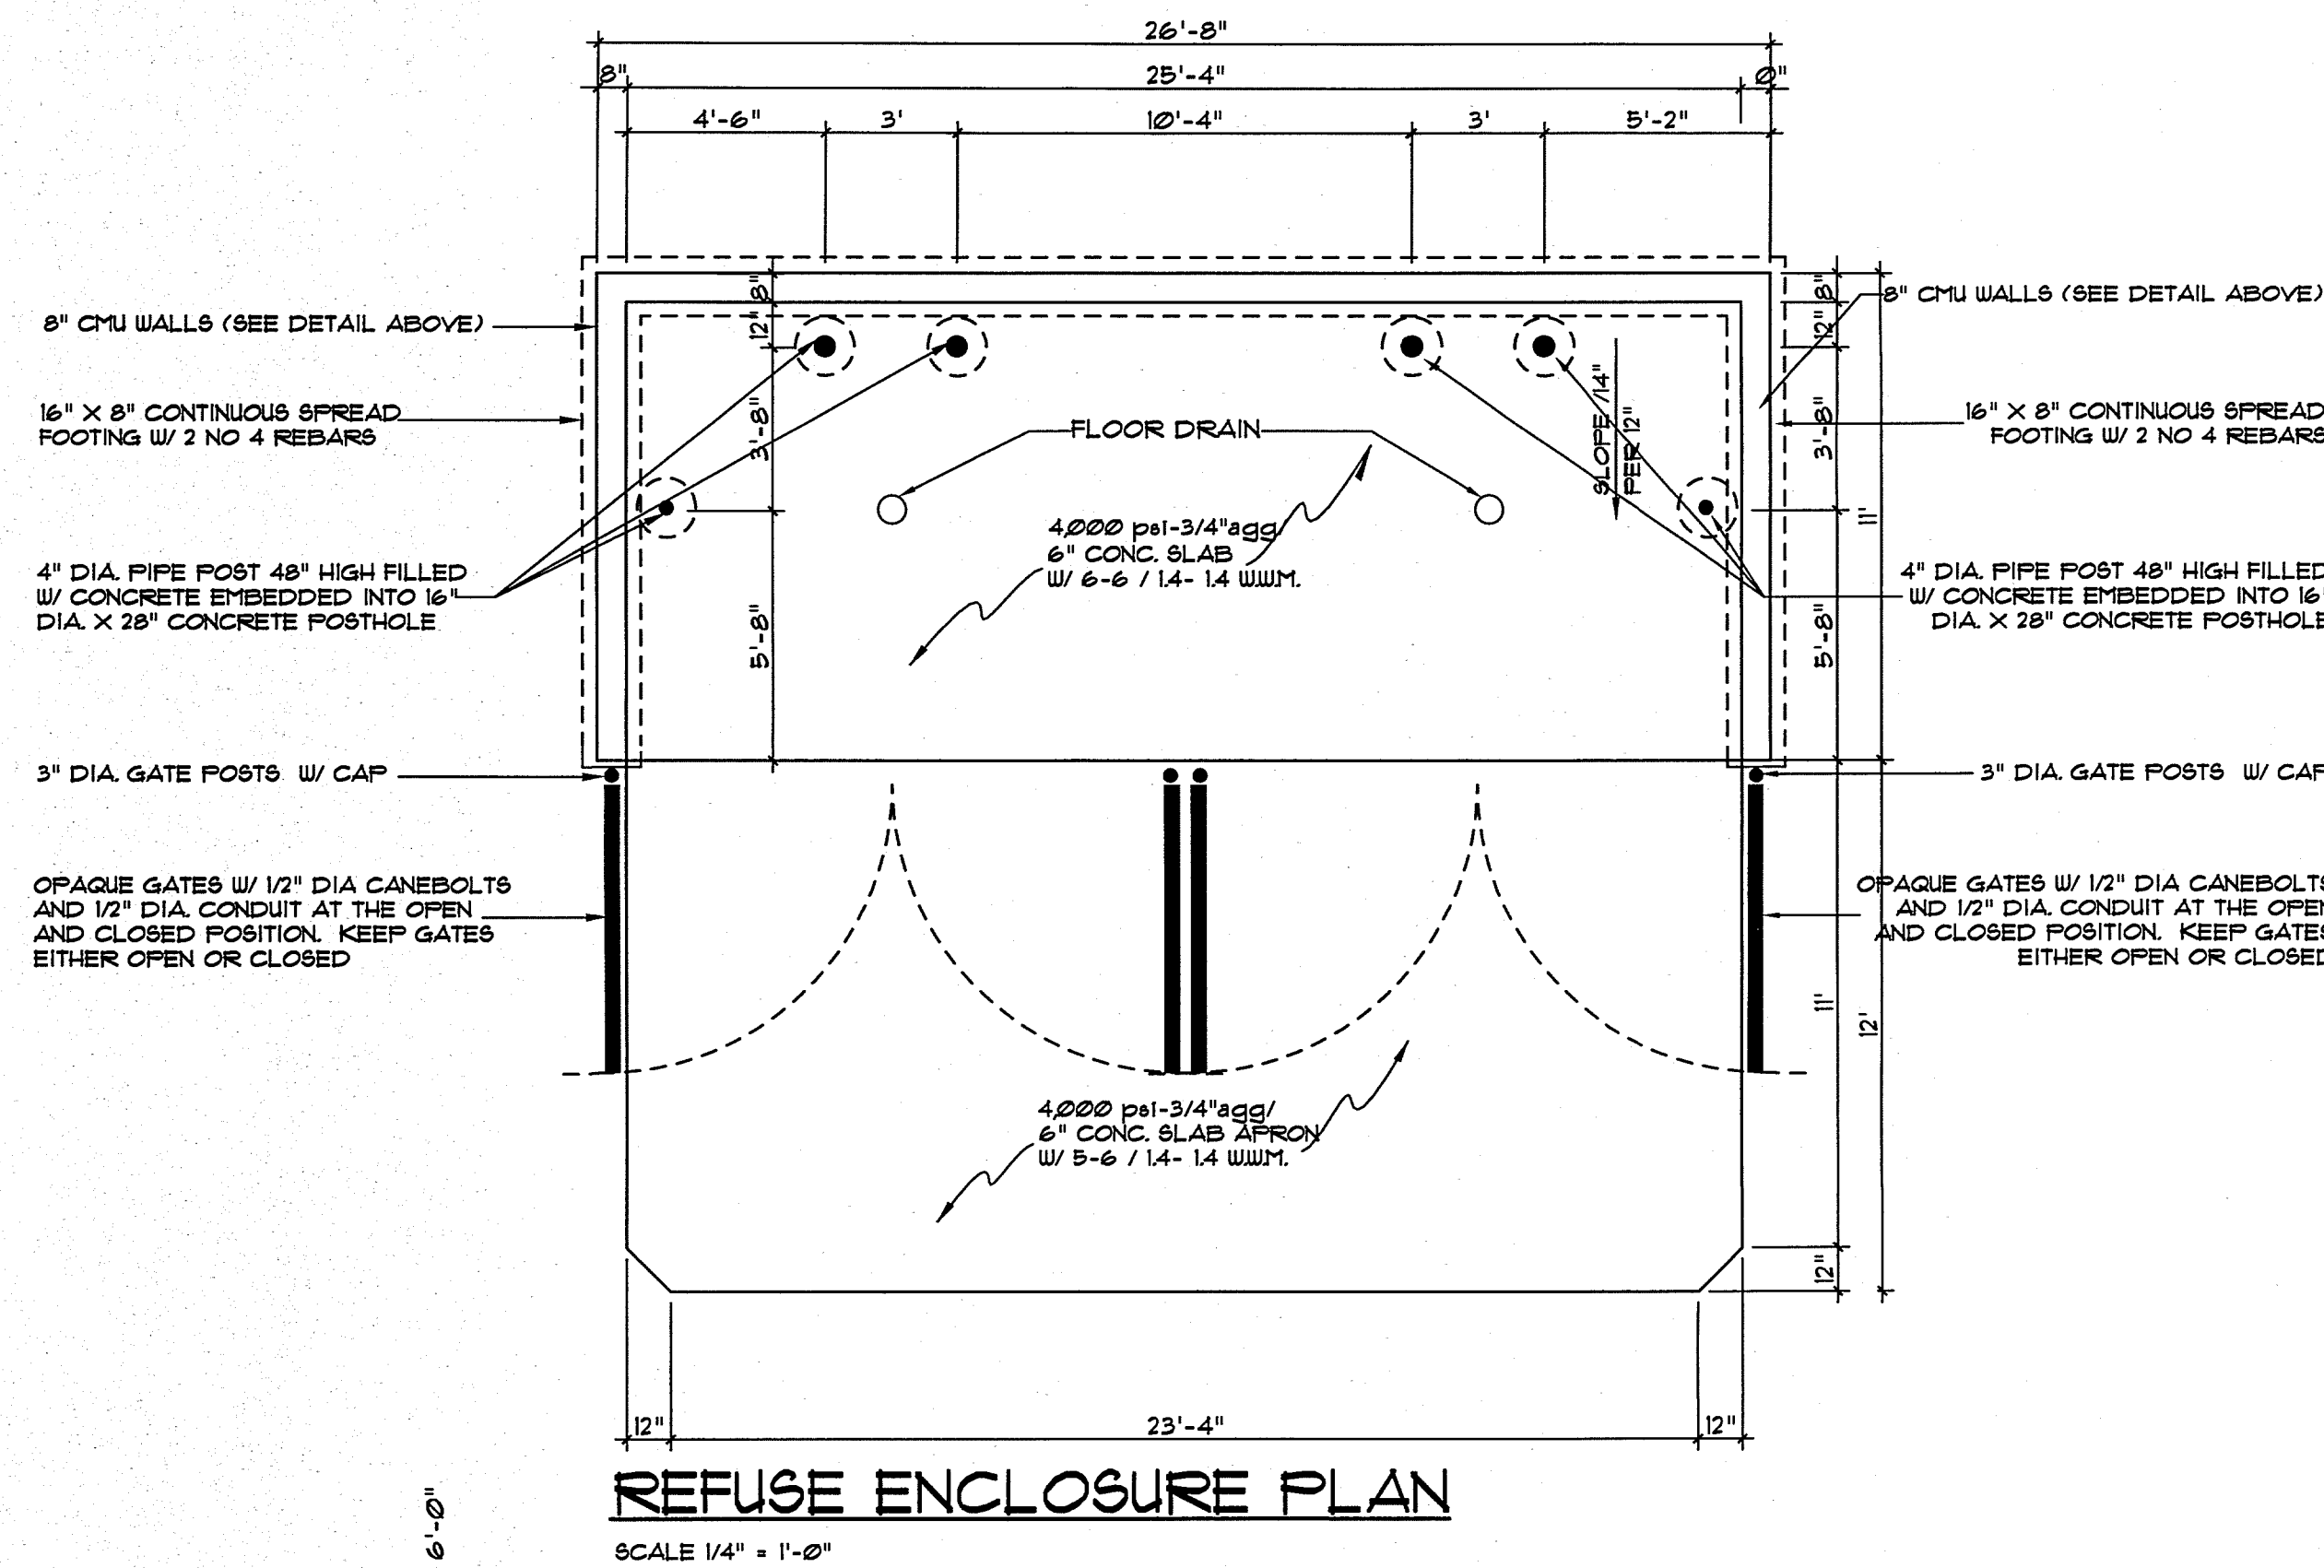
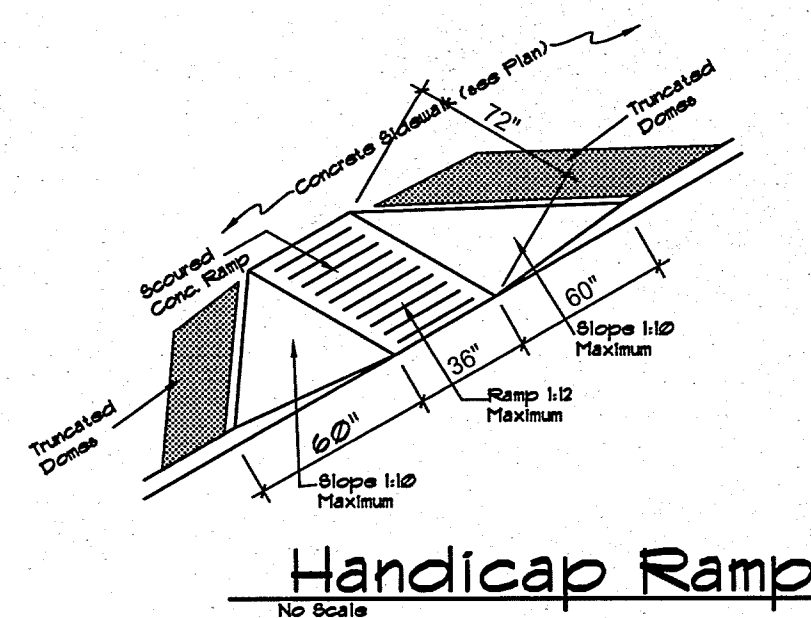
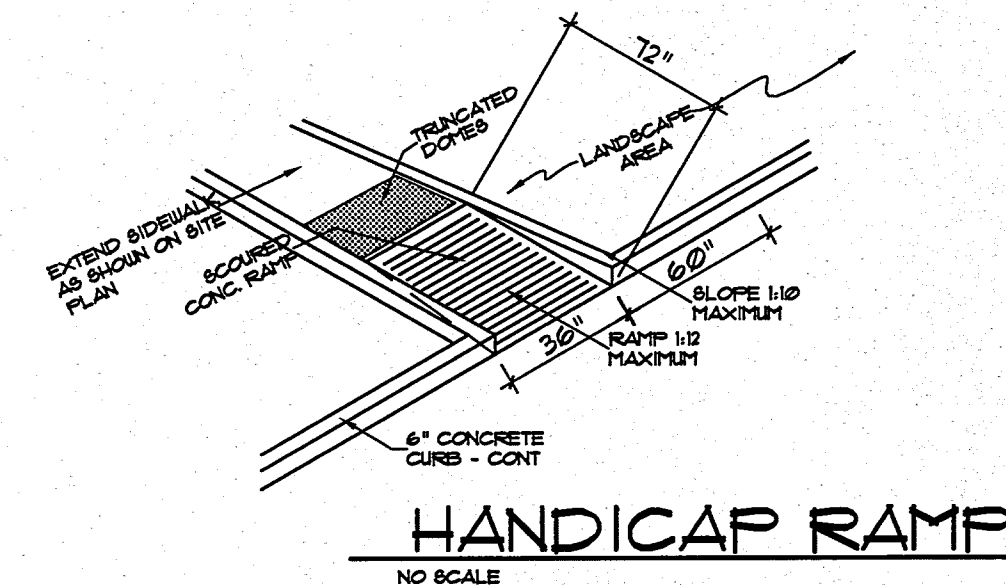
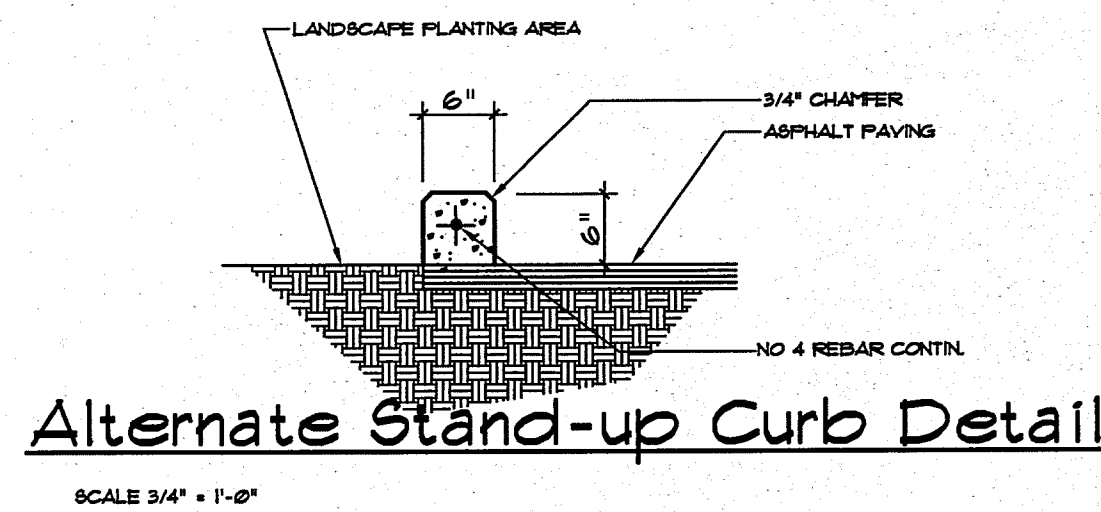
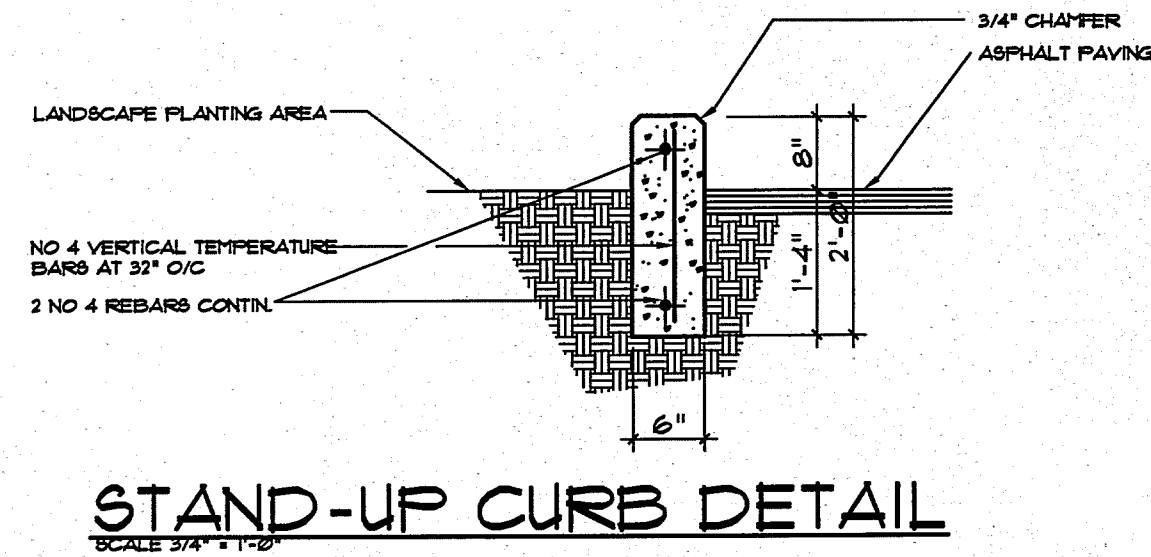


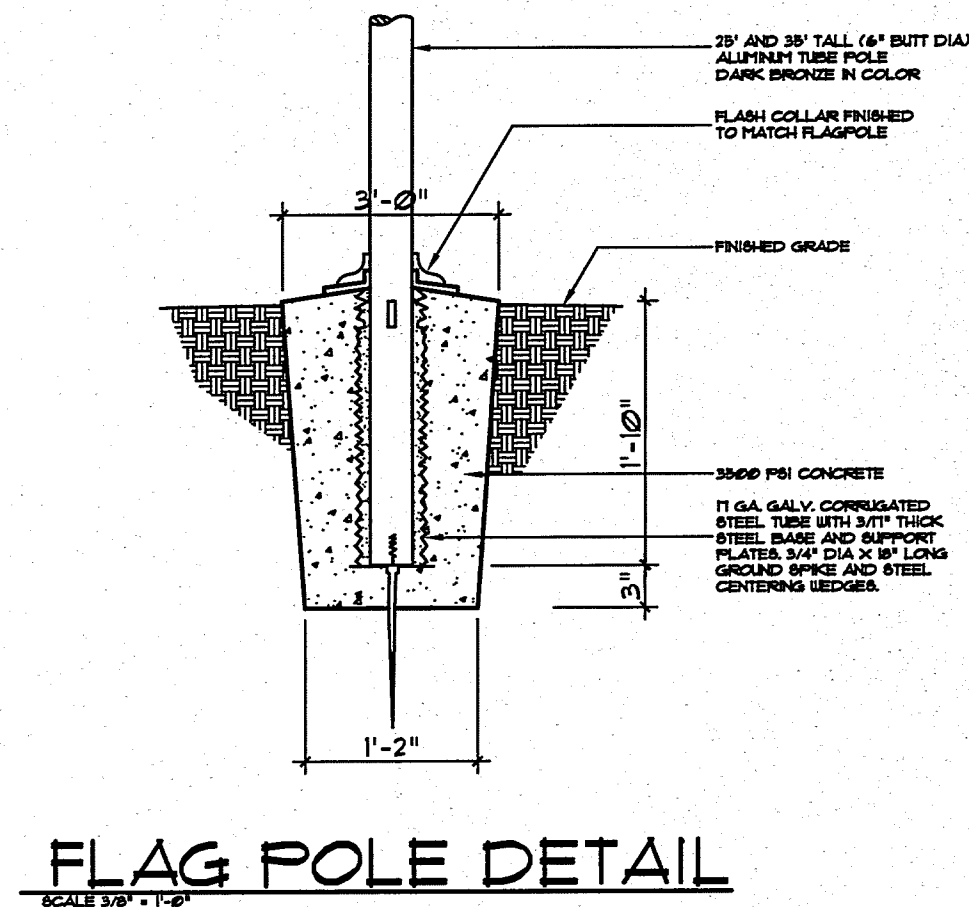

JIM MEDLEY, Architect AIA
NCAARB Certificate No. 35,885
3100 Christine N. E. Albuquerque, NM 87111
email: jmedley@jim-medley-architect.com
Phone (505) 292-3514 Fax (505) 294-5593

Plan No. _____
Date: 5/26/16
Drawn by: KD
Checked by: JMM

Project: 82 Guestroom Hotel
CHOICE HOTELS INTERNATIONAL
by: Support Park Hospitality, LLC
Gallup, New Mexico

No.	Revision / Issue	Date:
1		
2		
3		

Sheet Description
SITE ELEMENT DETAILS

Sheet:
C201