


ORIGINAL PLAN NOT AVAILABLE IN COURT HOUSE
COPY FROM FIBERING TITLE - BILL WOOTEN

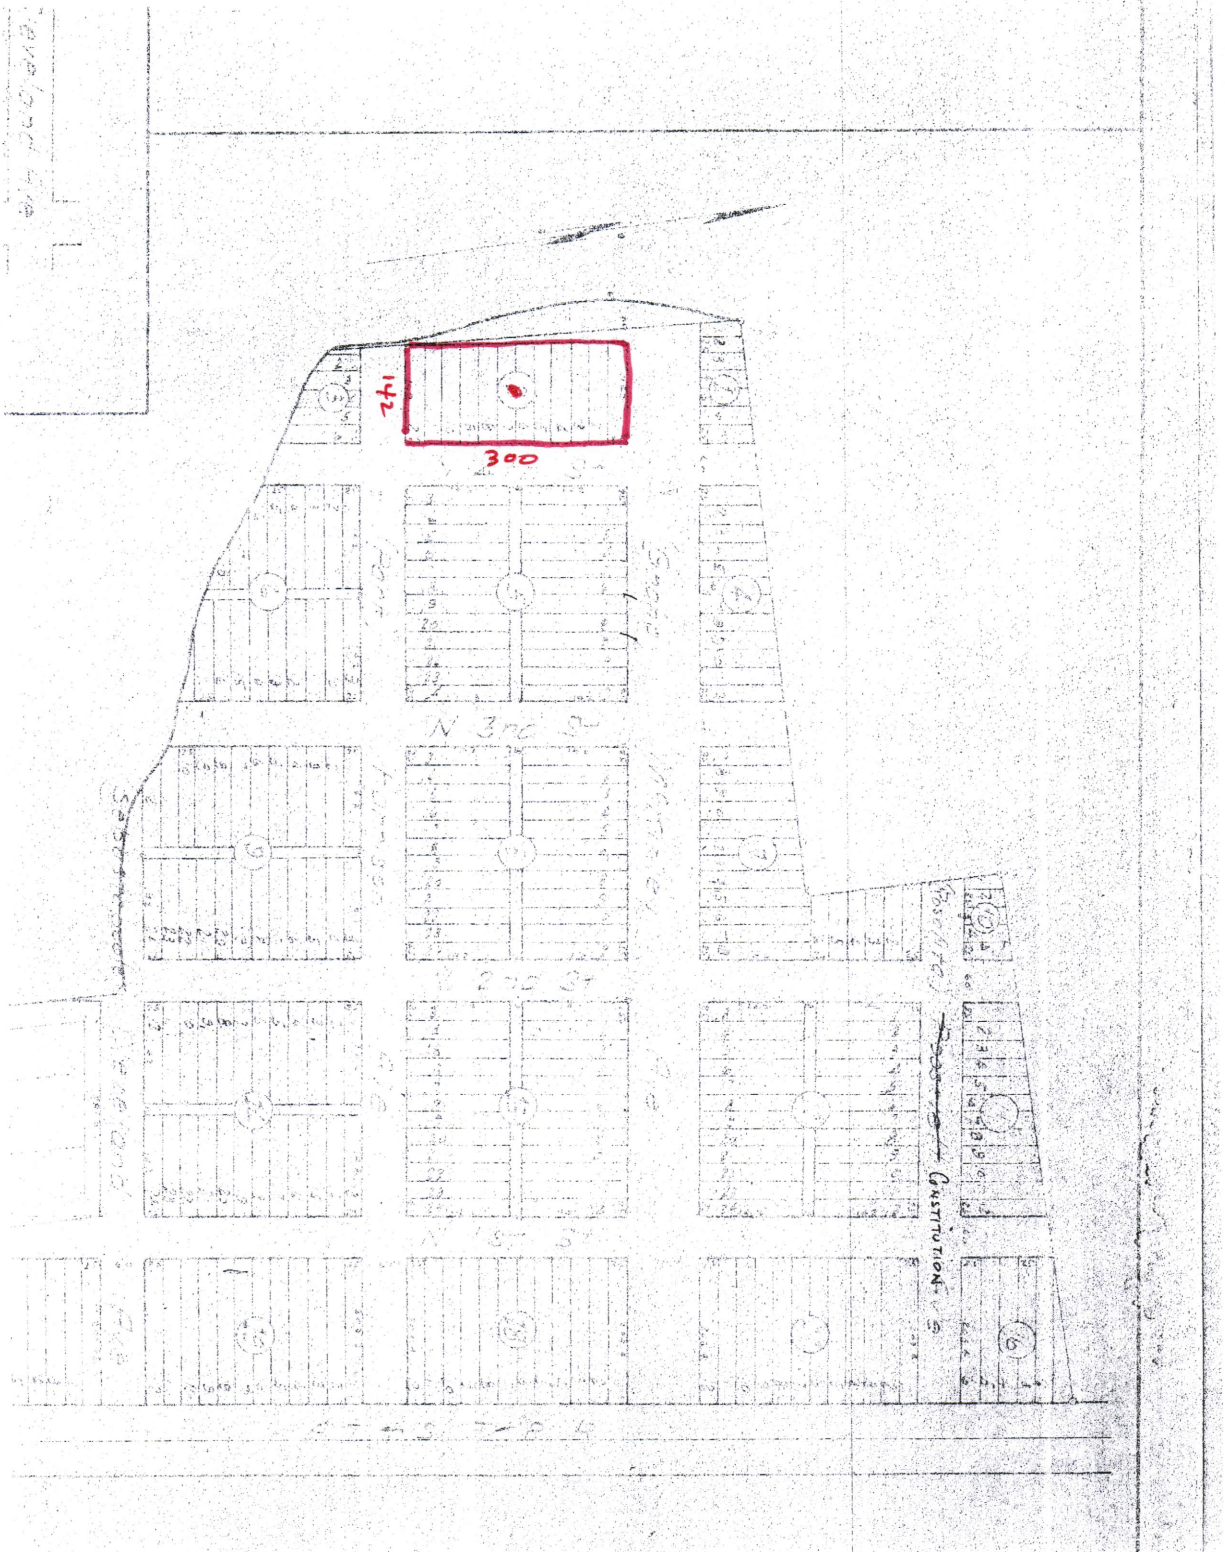

Rusty Hugg

From: Max Baumeister
Sent: Wednesday, July 02, 2014 9:13 AM
To: Rusty Hugg
Subject: FW: 1319 4th Street, Albuquerque NM; File FT000160726

Surv-Tek, Inc.

Max Baumeister
9384 Valley View Drive, Albuquerque, NM 87114
Phone (505) 897-3366 Fax (505) 897-3377
max@survtek.com

From: Wooten, Bill [mailto:Bill.Wooten@fnf.com]
Sent: Wednesday, July 02, 2014 8:49 AM
To: Max Baumeister

Subject: RE: 1319 4th Street, Albuquerque NM; File FT000160726

Hey Max-sorry for the delay. At one time there were not plat books as we know them. Rather, the county used a rack and board system for indexing the plats. The rack is what the board was stored on and the board was the board number that the plat was glued to. So, the Paris Addition was recorded December 29, 1892 and filed on Rack 1, Board 16.

From: Max Baumeister [mailto:Max@survtek.com]
Sent: Wednesday, July 02, 2014 7:56 AM
To: Wooten, Bill

Subject: 1319 4th Street, Albuquerque NM; File FT000160726

Hi Bill:

Were you able to get some kind of recording info or plat title block information on the Paris Addition plat you sent to us? Our client is asking about that.

Thanks a lot,
Max

Surv-Tek, Inc.

Max Baumeister
9384 Valley View Drive, Albuquerque, NM 87114
Phone (505) 897-3366 Fax (505) 897-3377
max@survtek.com