



 


General Notes

- A.
B.

Keyed Notes

1.
2.

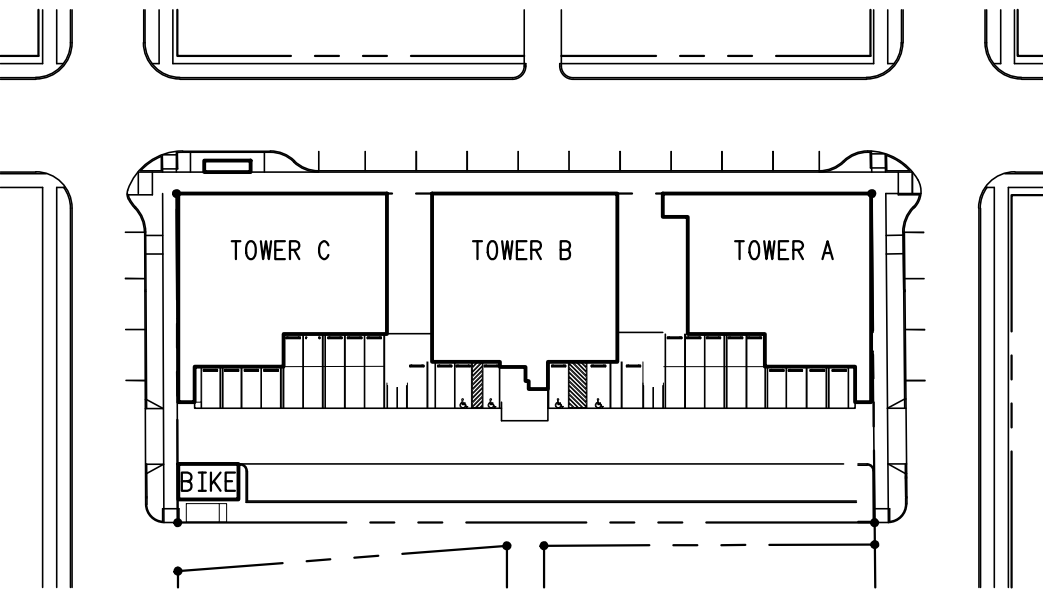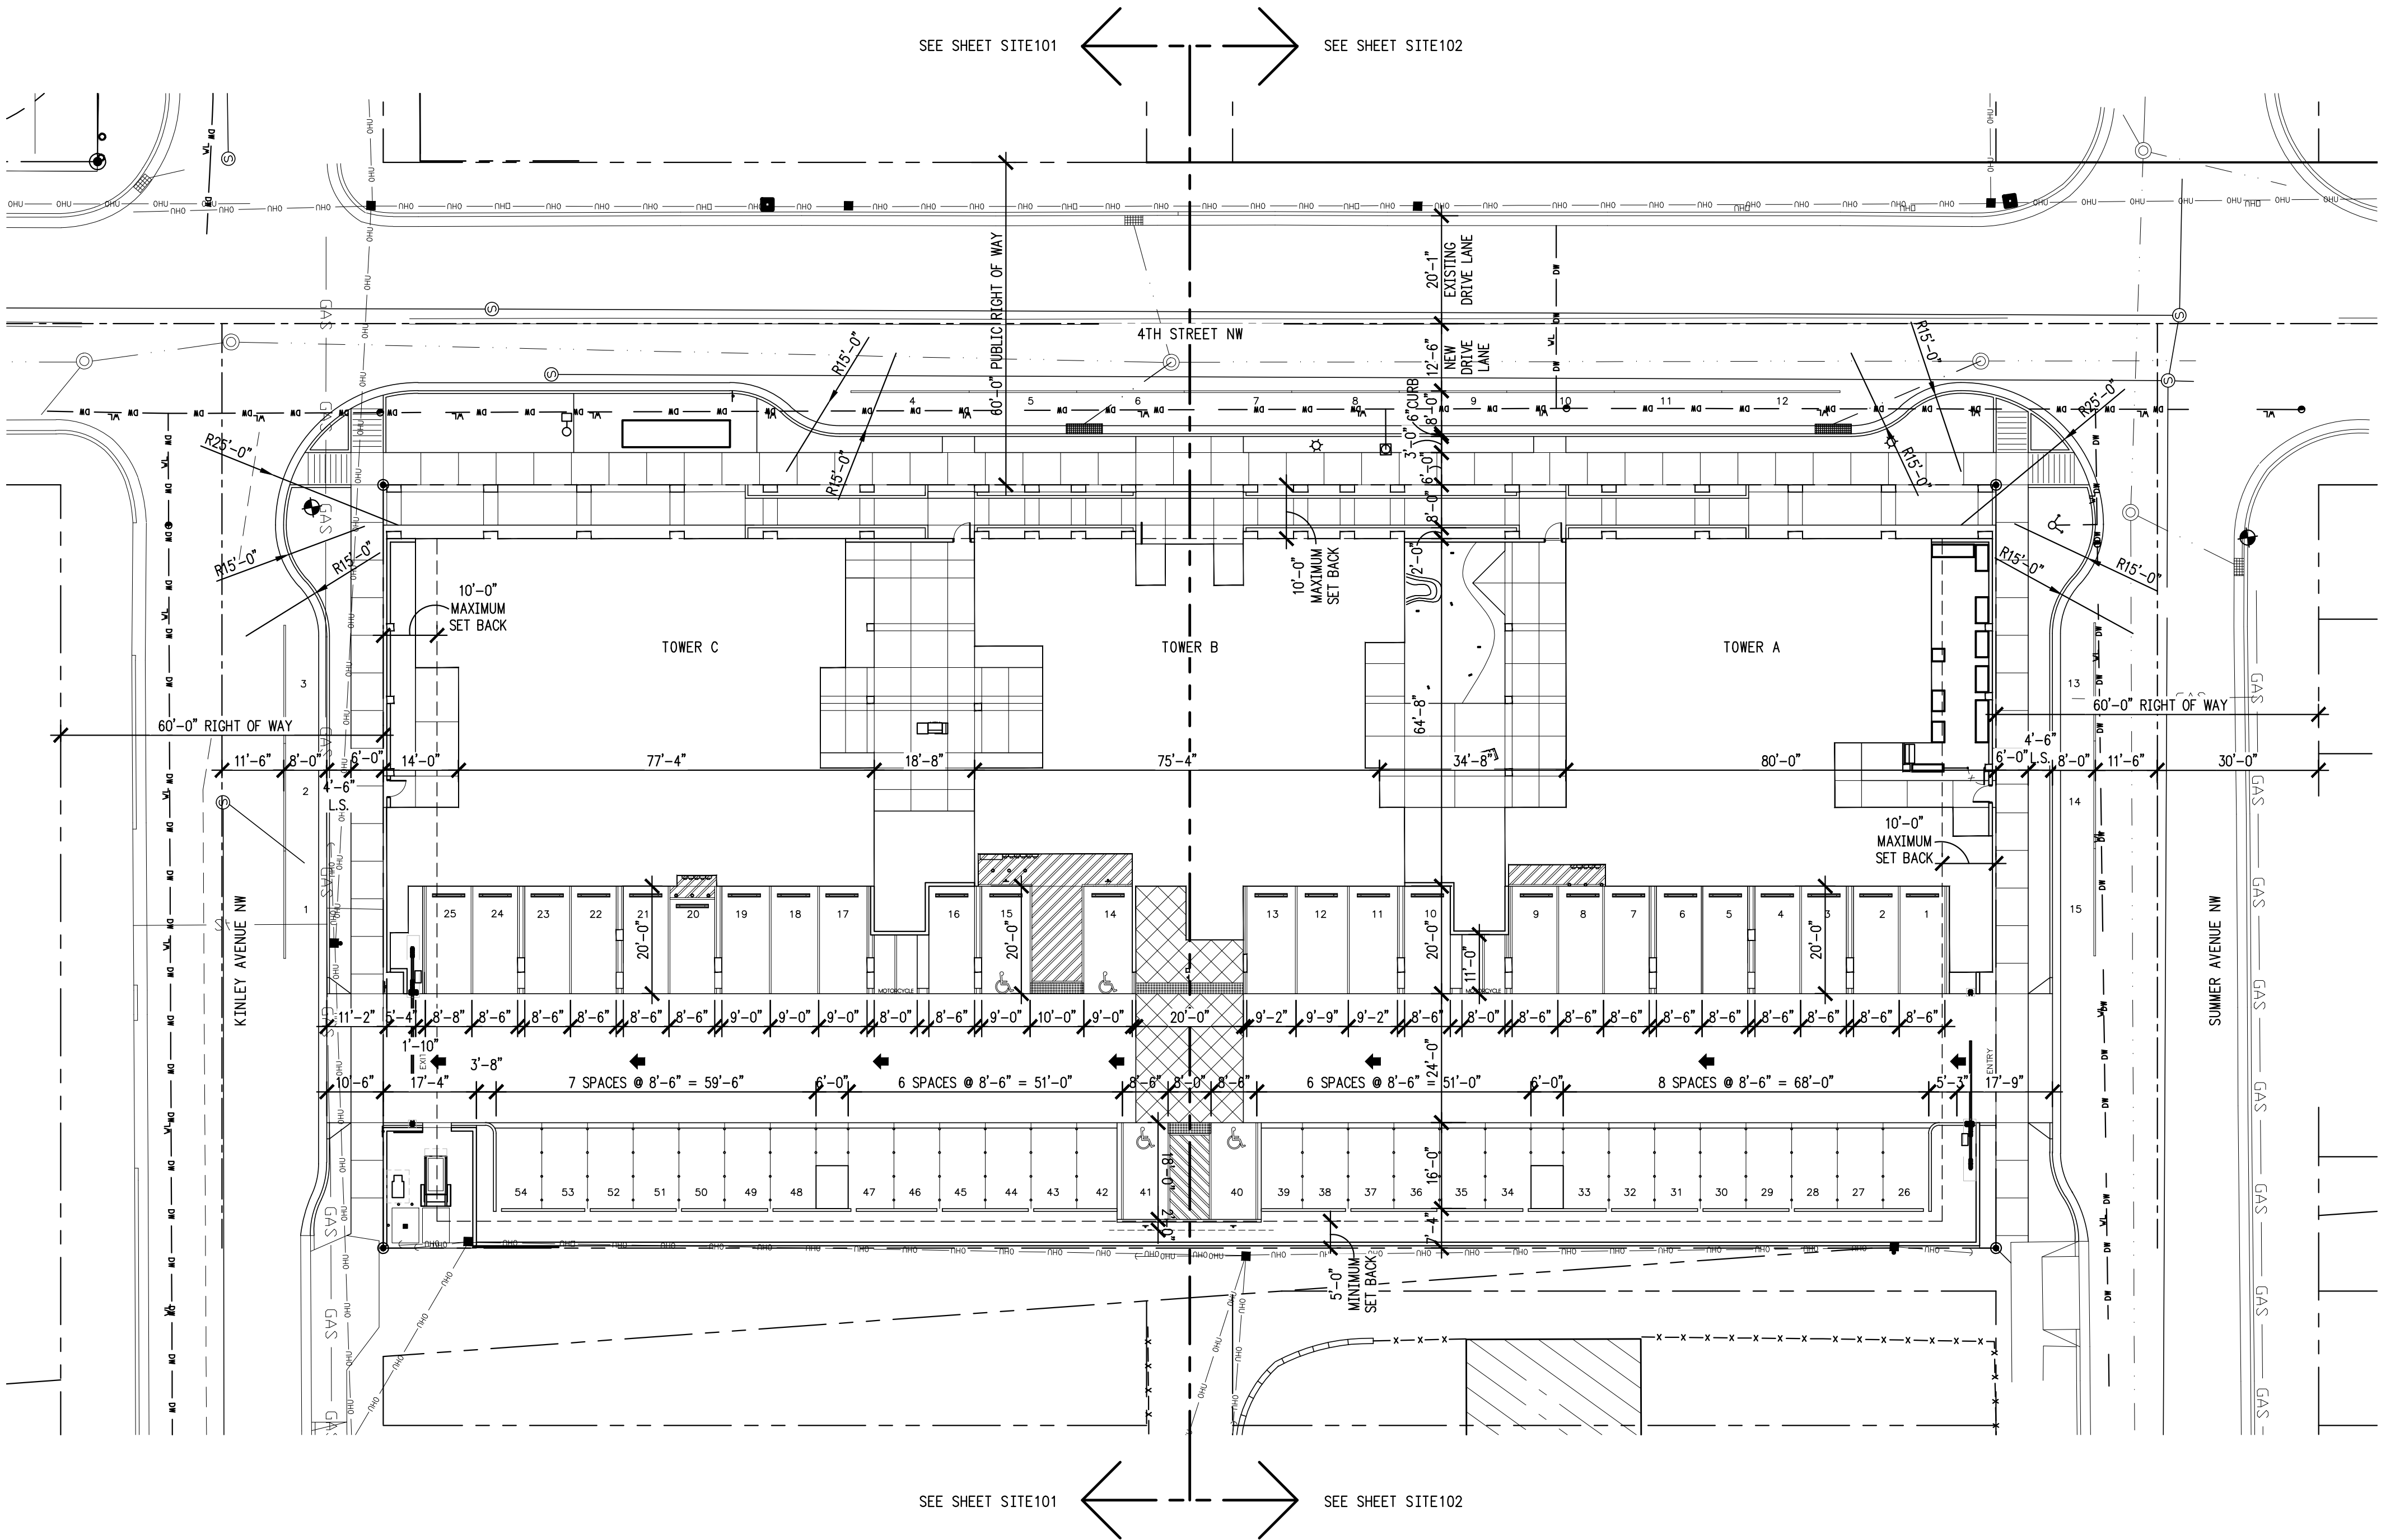


KEY PLAN

NORTH

NTS

integrated
design architecture

906 1/2 Park Avenue SW
Albuquerque, NM 87102
tel:505.243.3499
fax:505.243.3583
info@integrateddesignarch.com
www.integrateddesignarch.com

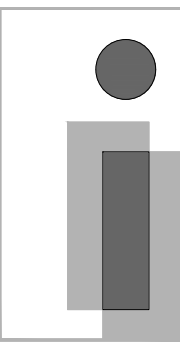

Greater Albuquerque Housing Partnership
CUATRO

Albuquerque, New Mexico

PROJECT ARCHITECT:
BOB HALL, AIA

Project #:
Date:

IDA-14-13-P
2014

NEW ARCHITECTURAL SITE KEY PLAN

By:
File:
Plot Date:

SITE100 SITE PLN.DWG
9/4/2014 9:52:49 AM

KIS

Sheet of

SITE100

NEW ARCHITECTURAL SITE KEY PLAN

NORTH

1"=20'-0"