
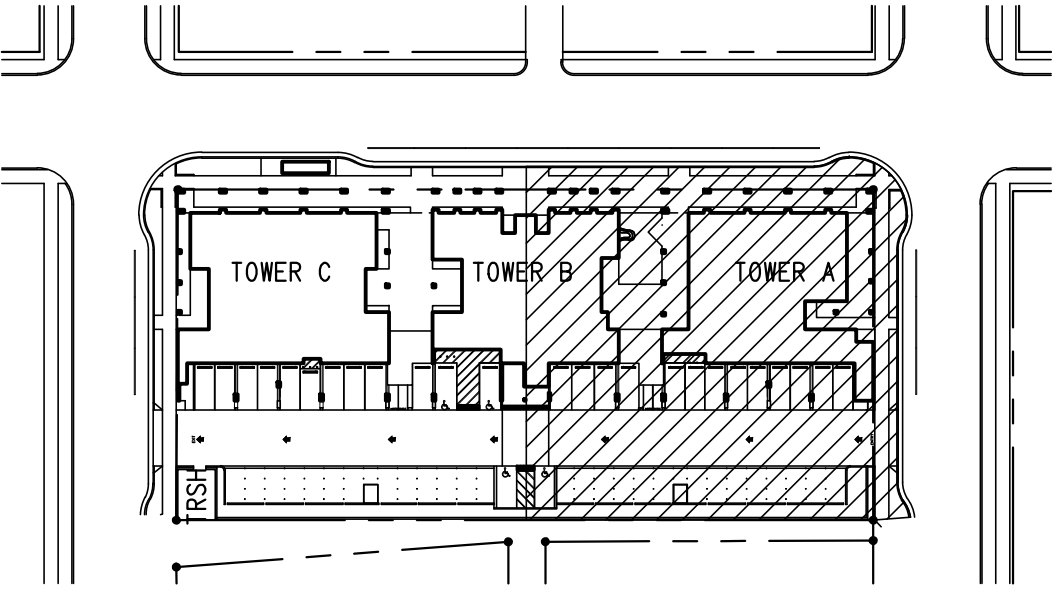


1. PATIO AREA WITH BARBEQUES AND PICNIC TABLES.
2. ROLLING ELECTRICAL GATE.
3. REFUSE ENCLOSURE WITH GATE.
4. 6' CMU BLOCK WALL, SEE SHEET SITE400 & SITE401.
5. TYPICAL PROPERTY LINE.
6. 4' WALL WITH 4" CAP BLOCK, SEE SHEET SITE400 & SITE401.
7. CONCRETE PAVING.
8. CONCRETE WALKWAY.
9. ASPHALT PAVING.
10. ACCESSIBLE CURB RAMP, TYPICAL.
11. FIRE SPRINKLER CLOSET.
12. EXISTING POLE LIGHT FIXTURE, TYPICAL.
13. PROPOSED NEW CITY BUS SHELTER AT EXISTING ROUTE •10 BUS STOP.
14. PERMEABLE PAVING / GRAVEL.
15. KITCHEN GARDEN.
16. "NO ENTRY" SIGN, SEE SHEET SITE600.
17. PUTTING GREEN.
18. WATER FEATURE.
19. NEW POLE LIGHT FIXTURE.
20. EXISTING STRUCTURE.
21. PROPOSED STRUCTURE.
22. BIKE RACK, EXTERIOR.
23. NEW FIRE HYDRANT.
24. EXISTING FIRE HYDRANT.
25. LANDSCAPE AREA, SEE LANDSCAPE SHEETS.
26. FLUSH 12" WIDE CONCRETE RETAINING STRIP.
27. NEW CONCRETE DRIVE PAD.
28. NEW 6' CONCRETE PARKING CURBS.
29. NEW 6' CONCRETE CURBING.
30. 6' REBAR FENCE, SEE SHEET SITE400 & SITE401.
31. SITE AND BUILDING SIGNAGE SEE SHEET SITE600.

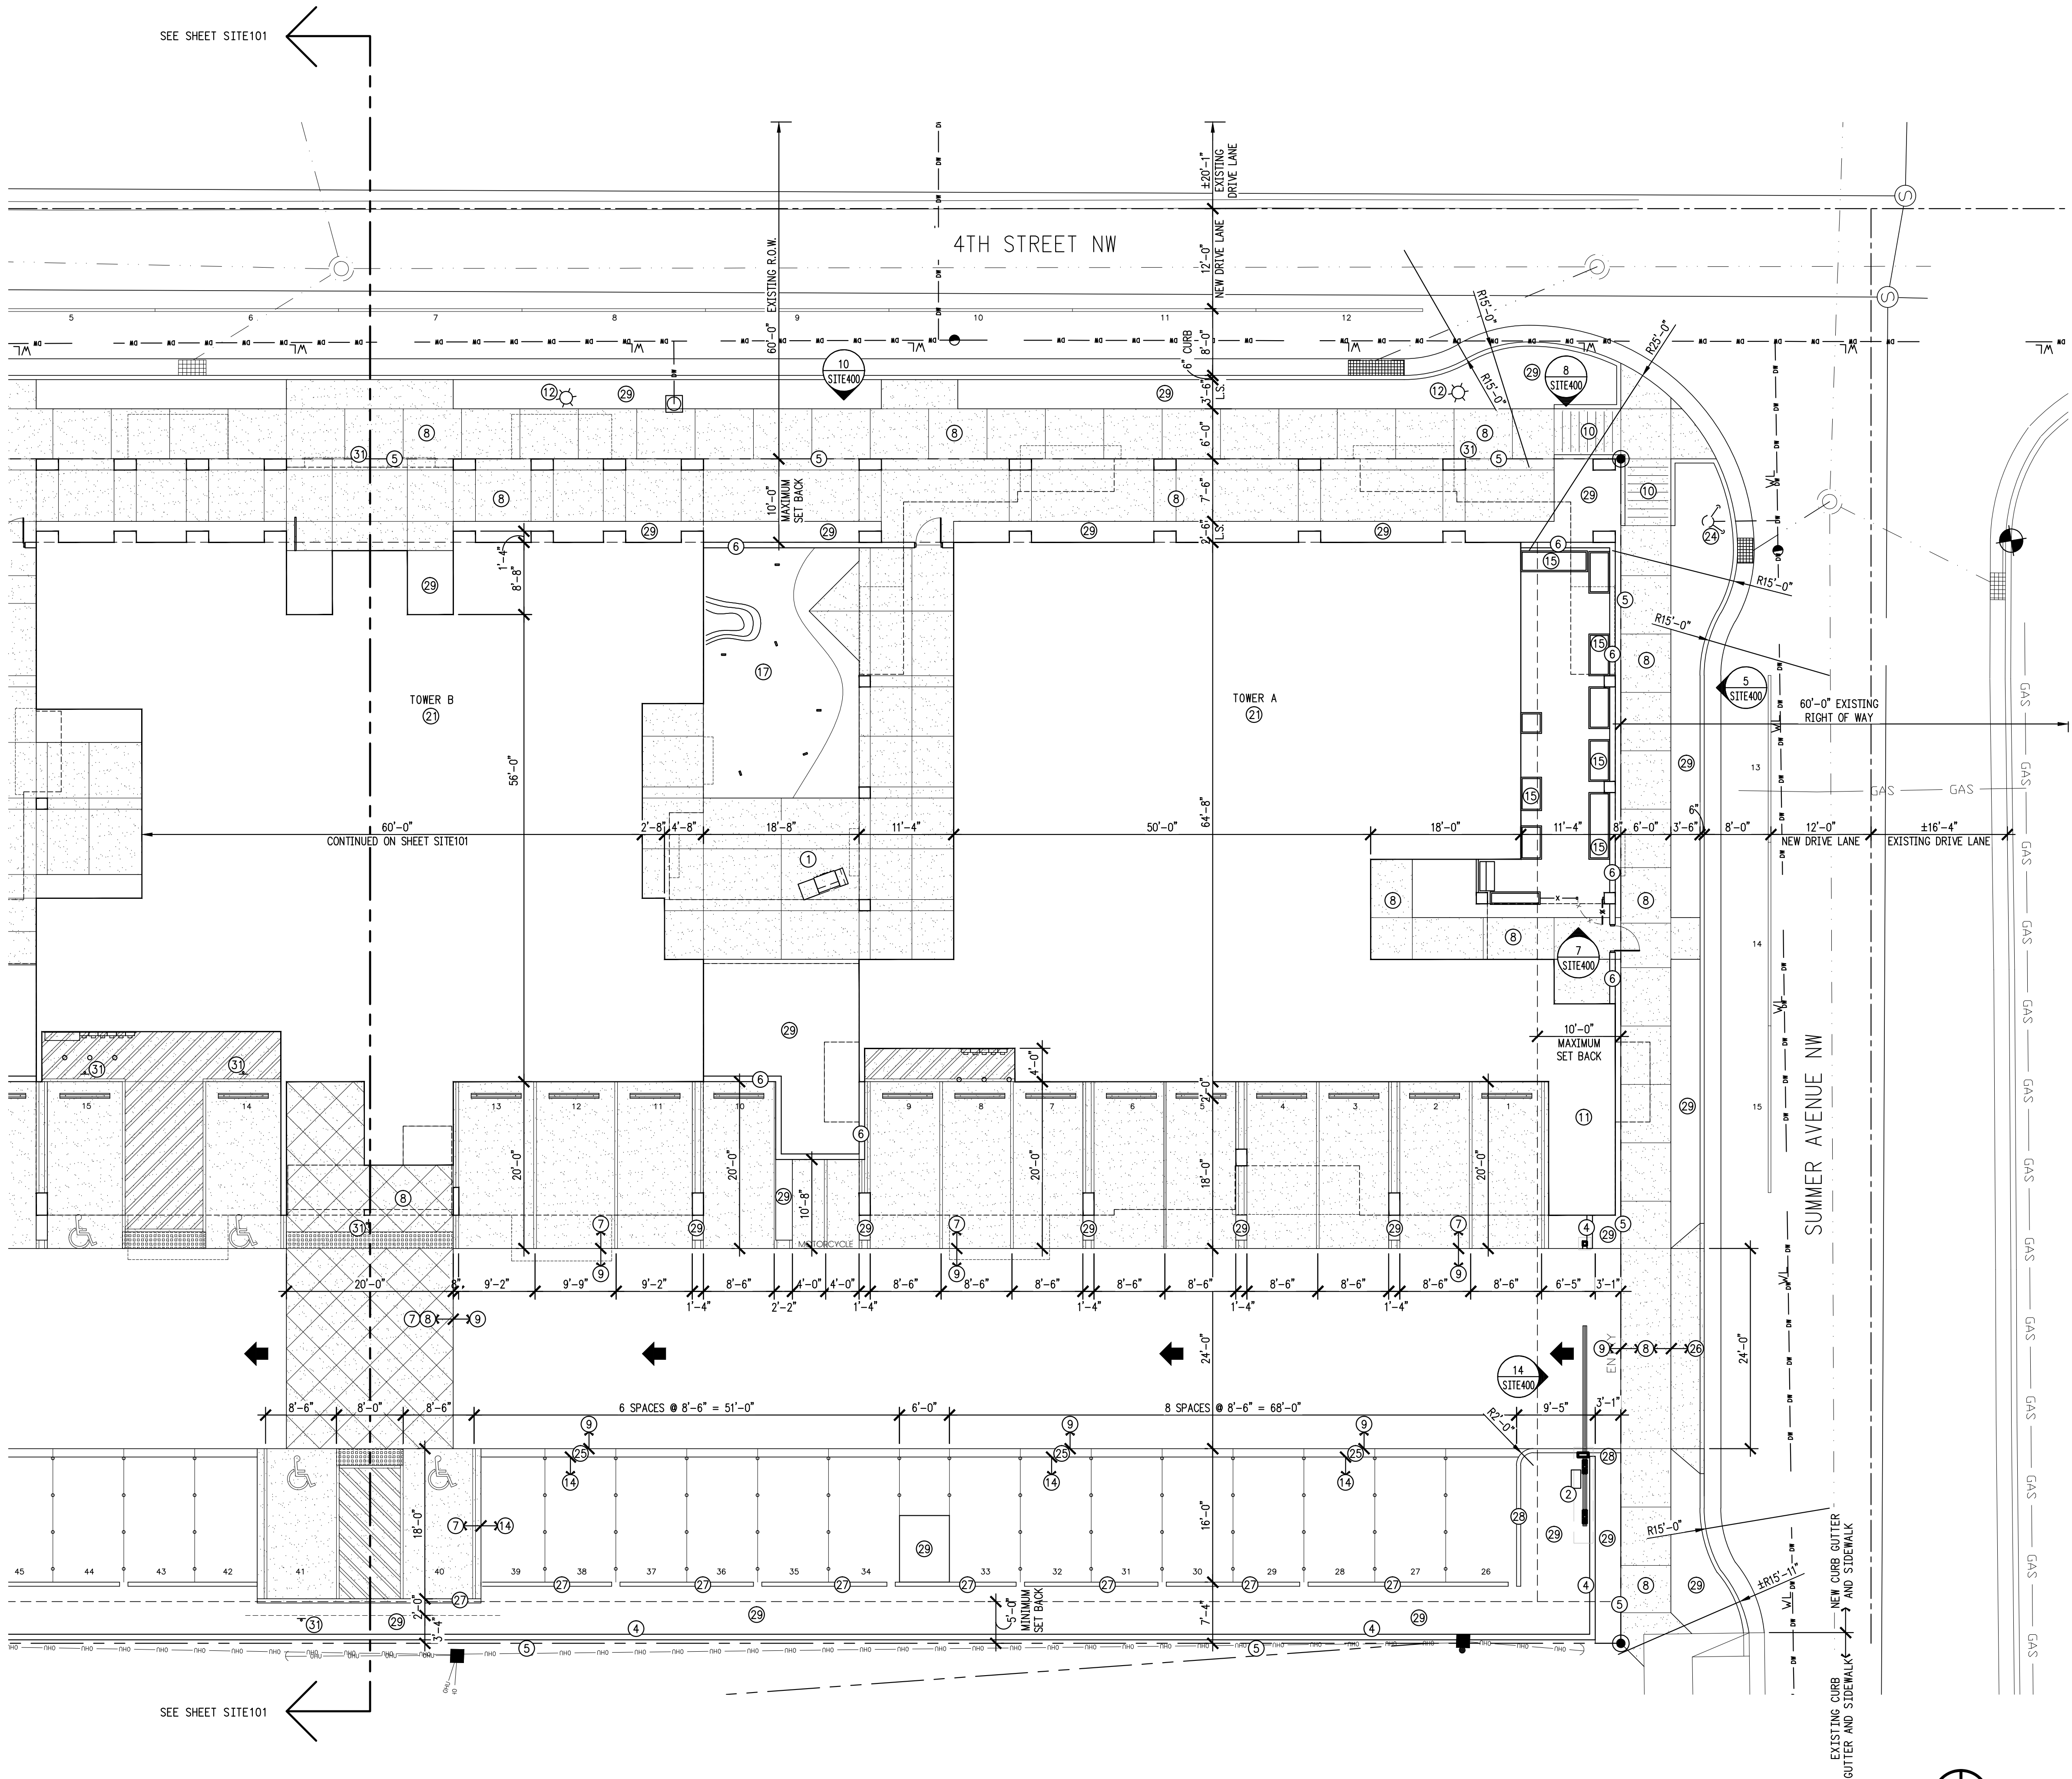

KEY PLAN

integrated
design architecture

906 1/2 Park Avenue SW
Albuquerque, NM 87102
tel: 505.243.3499
fax: 505.243.3583
info@integrateddesignarch.com
www.integrateddesignarch.com

Greater Albuquerque Housing Partnership
CUATRO
Albuquerque, New Mexico

PROJECT ARCHITECT: BOB HALL, AIA	Project #: IDA-14-13-P Date: SEPTEMBER 22, 2014
-------------------------------------	--

NEW ARCHITECTURAL SITE PLAN - SOUTH

By: File: Plot Date:	KIS DRB_SITE PLN.DWG 9/22/2014 2:19:19 PM	Sheet of SITE102
----------------------------	---	----------------------------

NEW ARCHITECTURAL SITE PLAN - SOUTH