

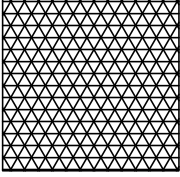
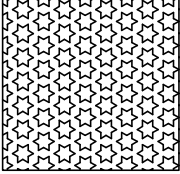
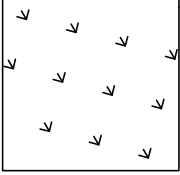
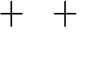
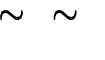
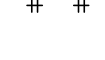
General Notes


- A. SEE SHEET LAND200 FOR LANDSCAPE SCHEDULE.
B. ALL TREES SHOWN ON LAND100 ONLY FOR CLARIFICATION.

Keyed Notes



1. MAXMILLIAN'S SUNFLOWER, SEE SYMBOLS LEGEND.
2. RED YUCCA.
3. PALMER'S PENSTEMON.
4. PURPLE CONEFLOWER.
5. GOLDENROD.
6. HORSETAIL.
7. TRAILING BLUE ROSEMARY.
8. COMPACT OREGON GRAPE HOLLY.
9. GAYFEATHER.
10. AUTUMN JOY SEDUM.
11. BOWLES MAUVE WALLFLOWER.
12. BUENA VISTA ENGLISH LAVENDER.
13. MOONSHINE YARROW.
14. MEXICAN HAT.
15. KARL FOERSTER FEATHER REED GRASS.
16. CHEYENNE SKY PRAIRIE SWITCH GRASS.
17. THREADGRASS.
18. SISKIYOU BLUE IDAHO FESCUE GRASS.
19. DWARF MAIDEN GRASS.
20. DWARF PLUMBAGO.
21. POUNDING DRAIN FILED.
22. WATER FOUNTAIN

New Landscape Plan Shrub Legend

	Maxillian's Sunflower		Karl Foerster Feather Reed Grass
	Red Yucca		Cheyenne Sky Prairie Switch Grass
	Palmer's Penstemon		Threadgrass
	Purple Coneflower		Siskiyau Blue Idaho Fescue Grass
	Goldenrod		Dwarf Maiden Grass
	Horsetail		Dwarf Plumbago
	Trailing Blue Rosemary		Creeping Hummingbird Trumpet
	Compact Oregon Grape Holly		Vinca minor
	Gayfeather		Lily turf
	Autumn Joy Sedum		Creeping Thyme
	Bowles Mauve Wallflower		
	Buena Vista English Lavender		
	Moonshine Yarrow		
	Mexican Hat		
	Trumpet Vine		
	Silver Lacevine		
	Lady Banks' Rose		
	Coral Honeysuckle		

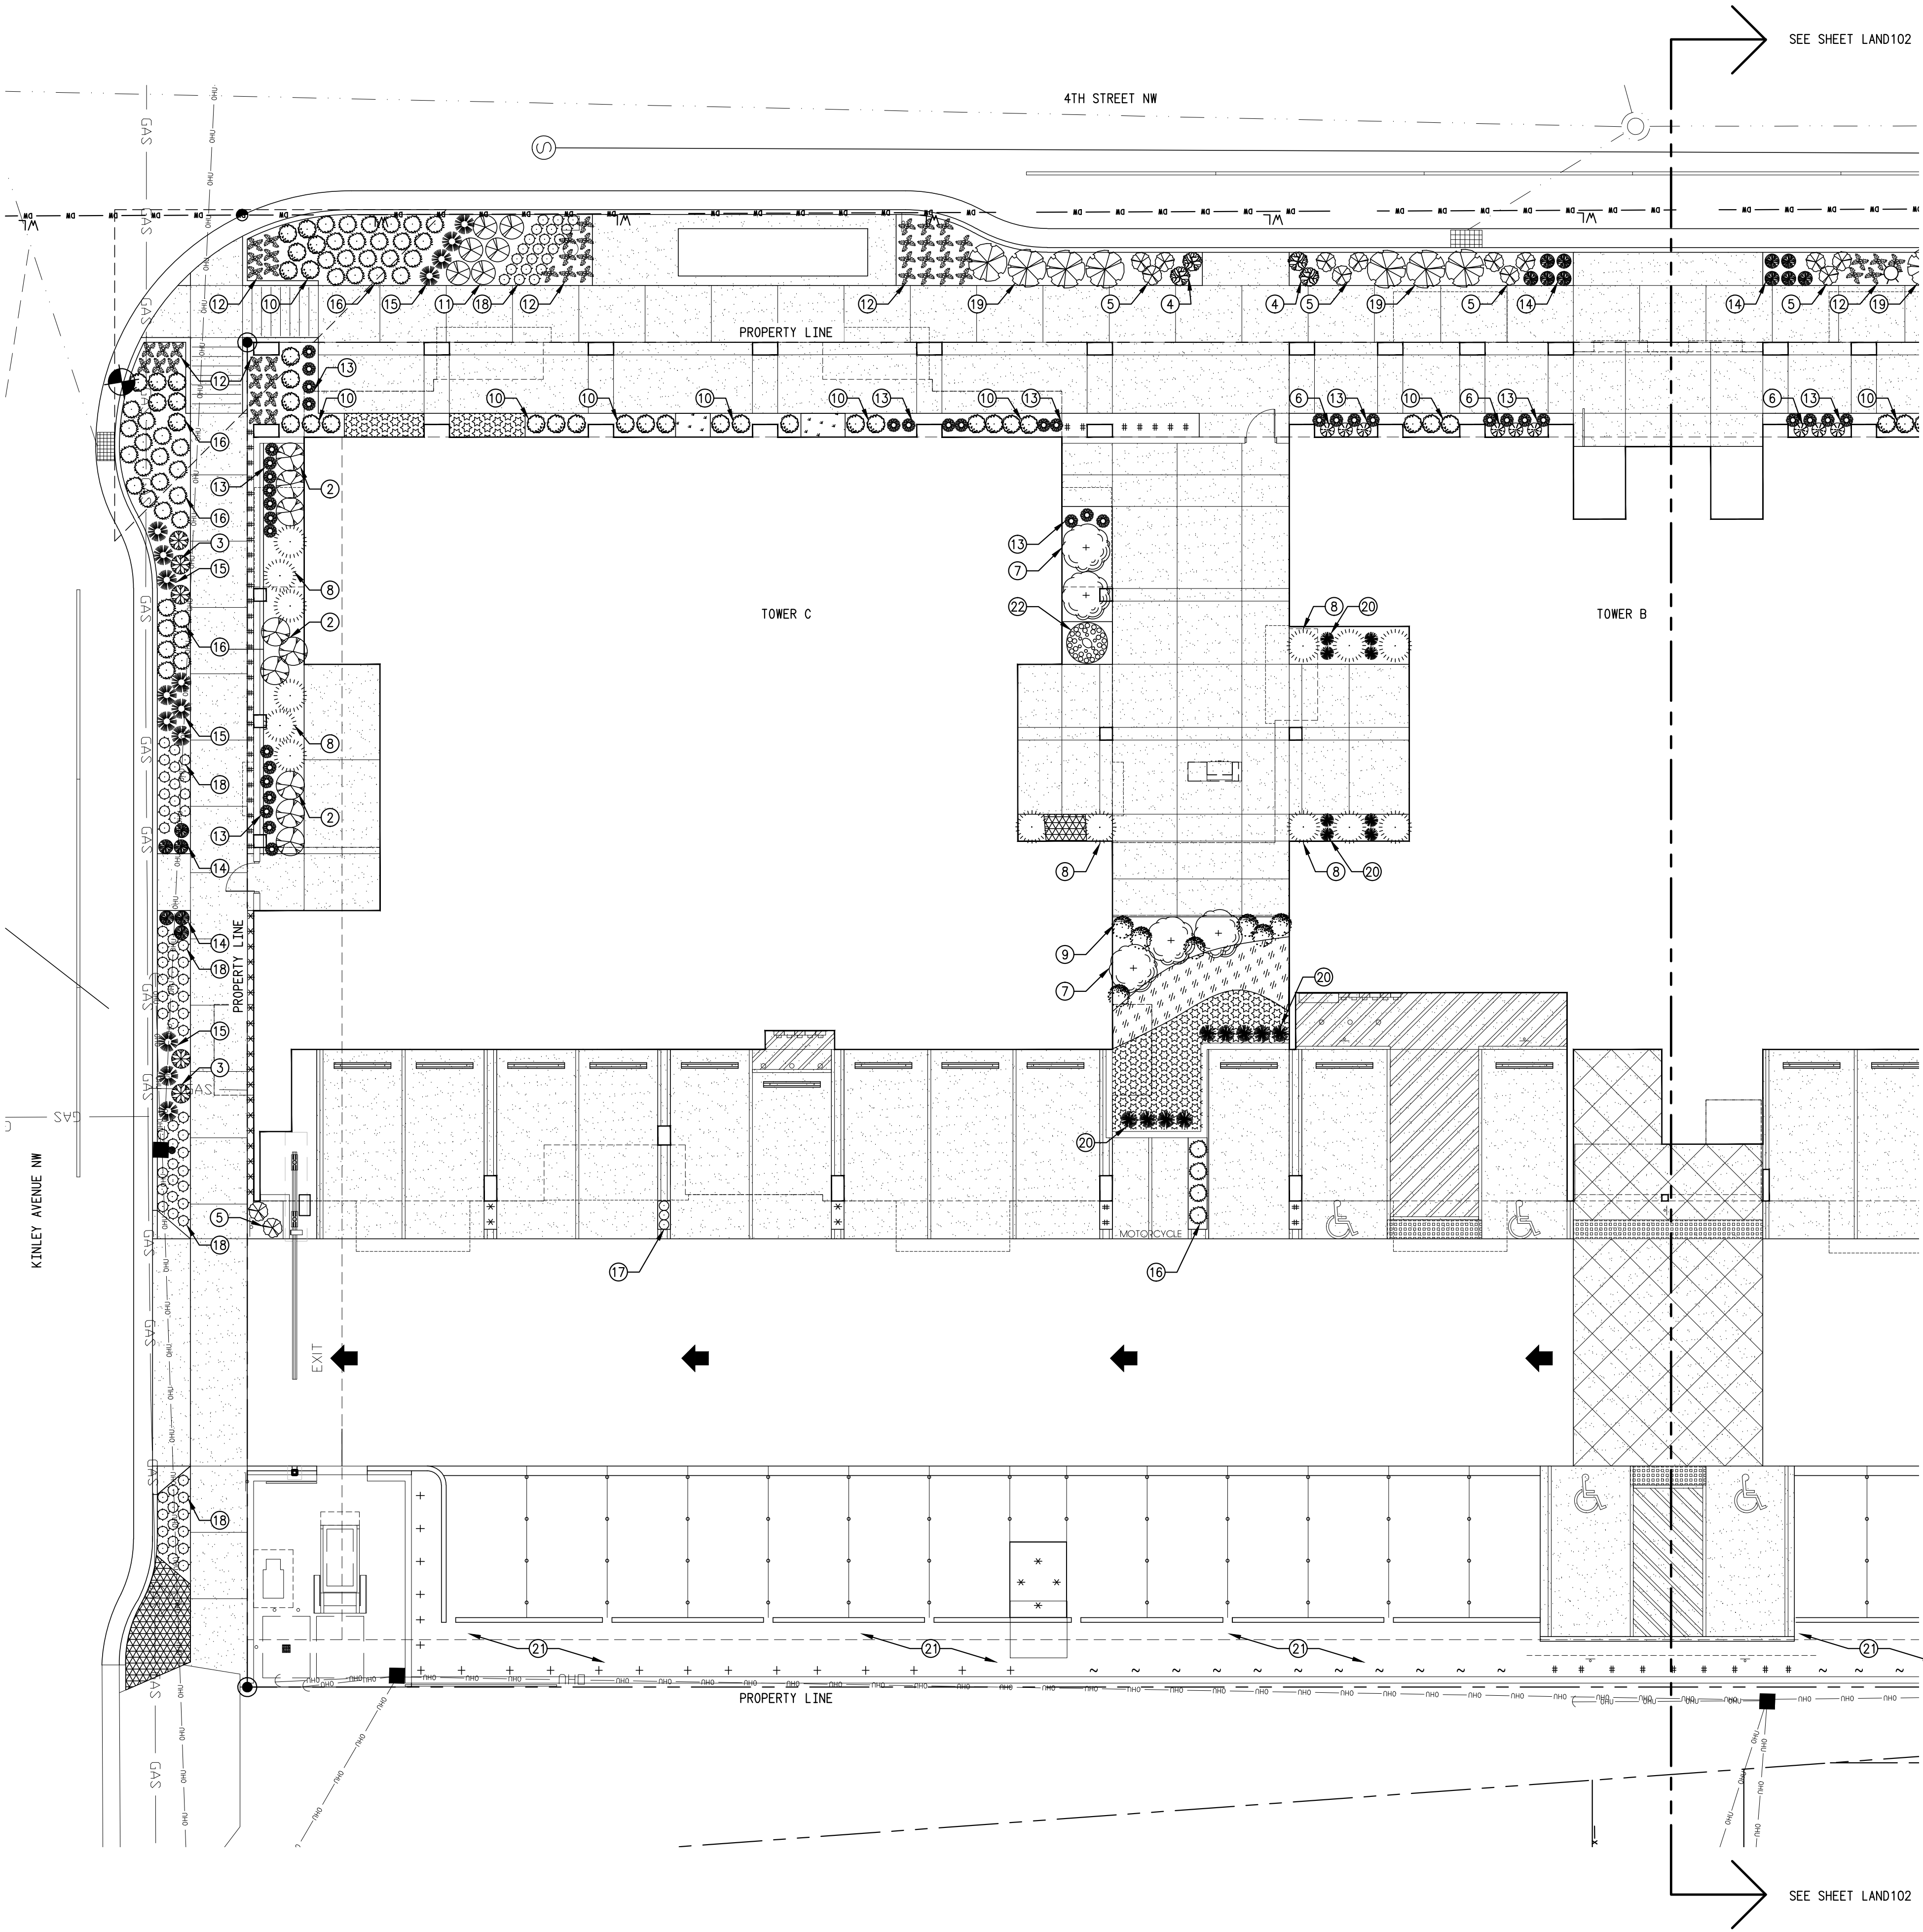

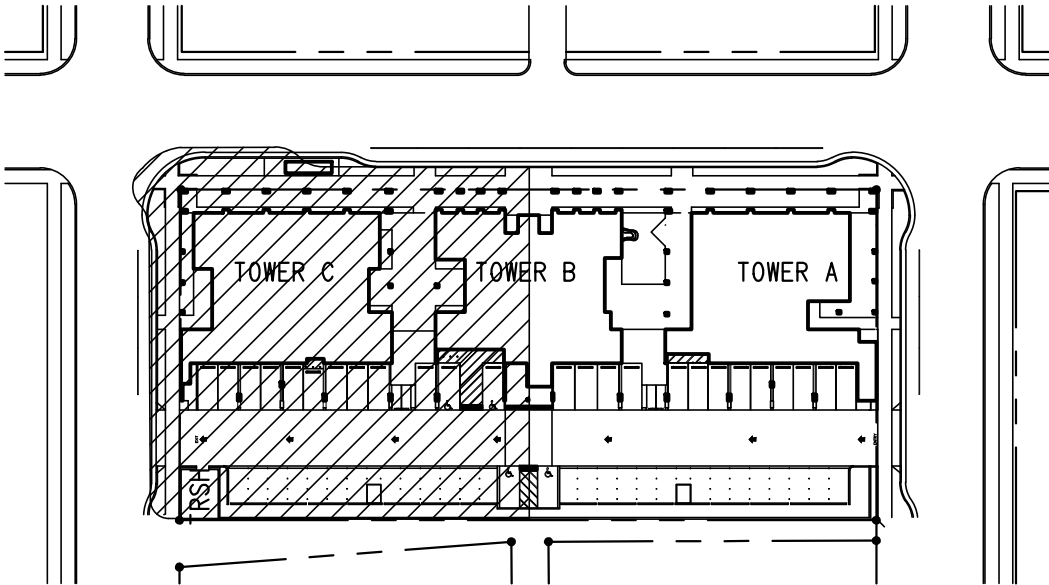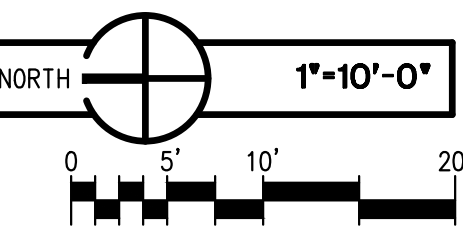NEW LANDSCAPE PLAN - NORTH - SHRUBS, GRASSES, AND VINES ONLY



KEY PLAN

NORTH

integrated design architecture

906 1/2 Park Avenue SW
Albuquerque, NM 87102
tel:505.243.3499
fax:505.243.3583
info@integrateddesignarch.com
www.integrateddesignarch.com

Greater Albuquerque Housing Partnership
CUATRO
Albuquerque, New Mexico

PROJECT ARCHITECT:
BOB HALL, AIA

Project #:
IDA-14-13-P

Date:
SEPTEMBER 22, 2014

NEW LANDSCAPE PLAN - NORTH