


SCALE: 1" = 20'

CONSTRUCTION NOTES:

- ① INSTALL FIRE HYDRANT WITH 6" GATE VALVE AND BOX
- ② INSTALL 6" WATERLINE FOR FIRE SPINKLER SYSTEM WITH 6" GATE VALVE AND BOX.
- ③ INSTALL -- DOMESTIC WATERLINE WITH VAULT TYPE BOX FOR METER.
- ④ INSTALL 6" SANITARY SEWER LINE AND CLEANDOUT.
- ⑤ EXISTING 6" FIRE HYDRANT.

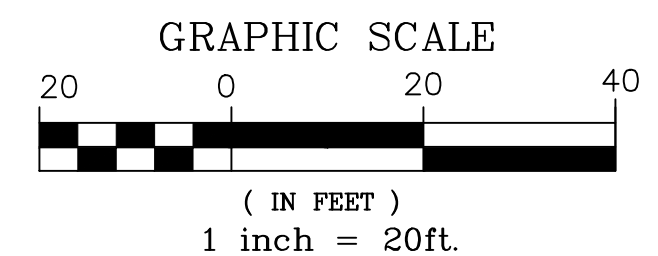

**APPLIED ENGINEERING AND
SURVEYING, INC.
ENGINEERS AND PLANNERS**

1605 Blair Drive NE
Office: (505) 237-1456

Albuquerque, New Mexico 87112
Facsimile: (505) 237-1456

CITY OF ALBUQUERQUE
PUBLIC WORKS DEPARTMENT
ENGINEERING DEVELOPMENT GROUP

TITLE:	WATER AND SEWER OVERALL PLAN CUATRO DEVELOPMENT
--------	--

Design Review Committee	City Engineer Approval	Last Design Update	Mo./Day/Yr.	Mo./Day/Yr.
City Project No.	TBD	Zone Map No.	J-14	Sheet 7 Of 10