


Glazing Types

1. 5/8" TEMPERED LOW-E INSULATED GLASS.
2. 5/8" LOW-E INSULATED GLASS.

VINYL WINDOW TYPES

1


3/8"-1'-0"

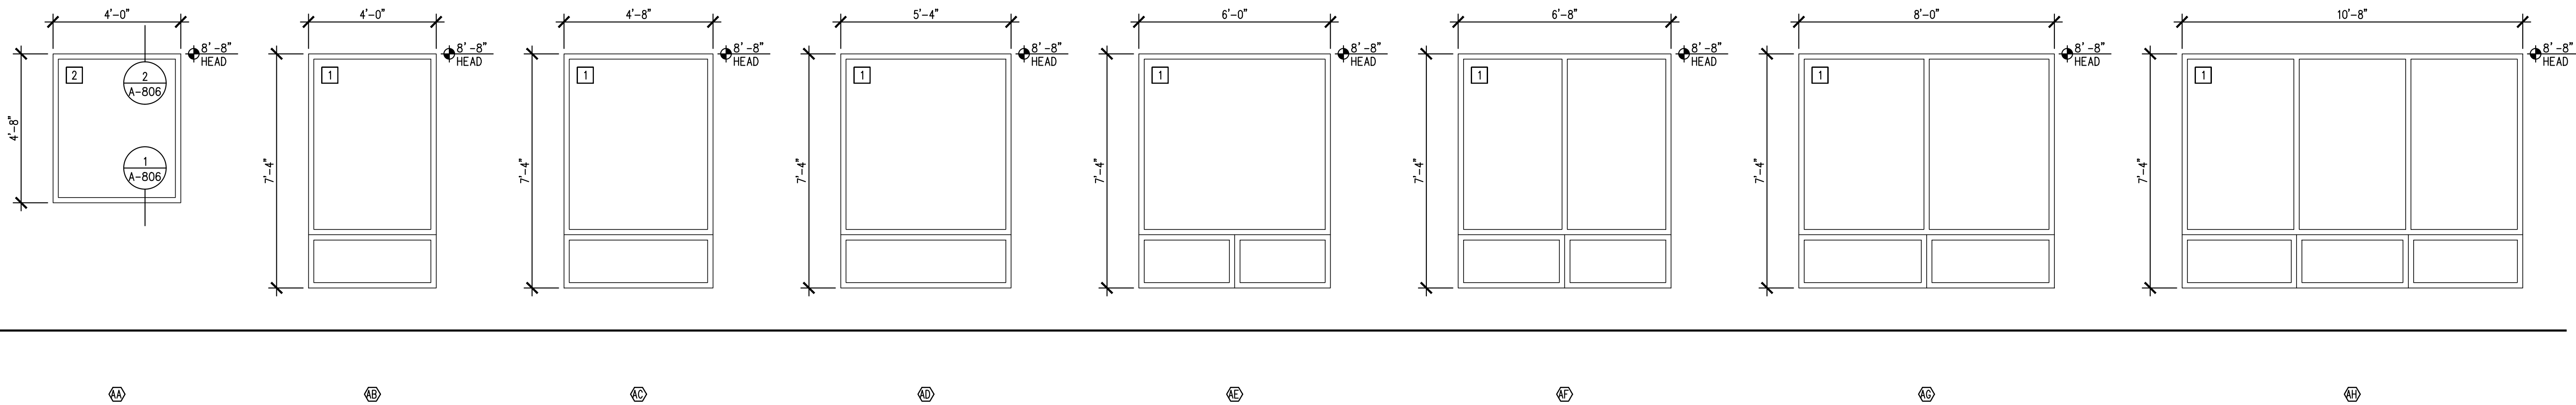

ALUMINUM STOREFRONT WINDOW TYPES

2


3/8"-1'-0"

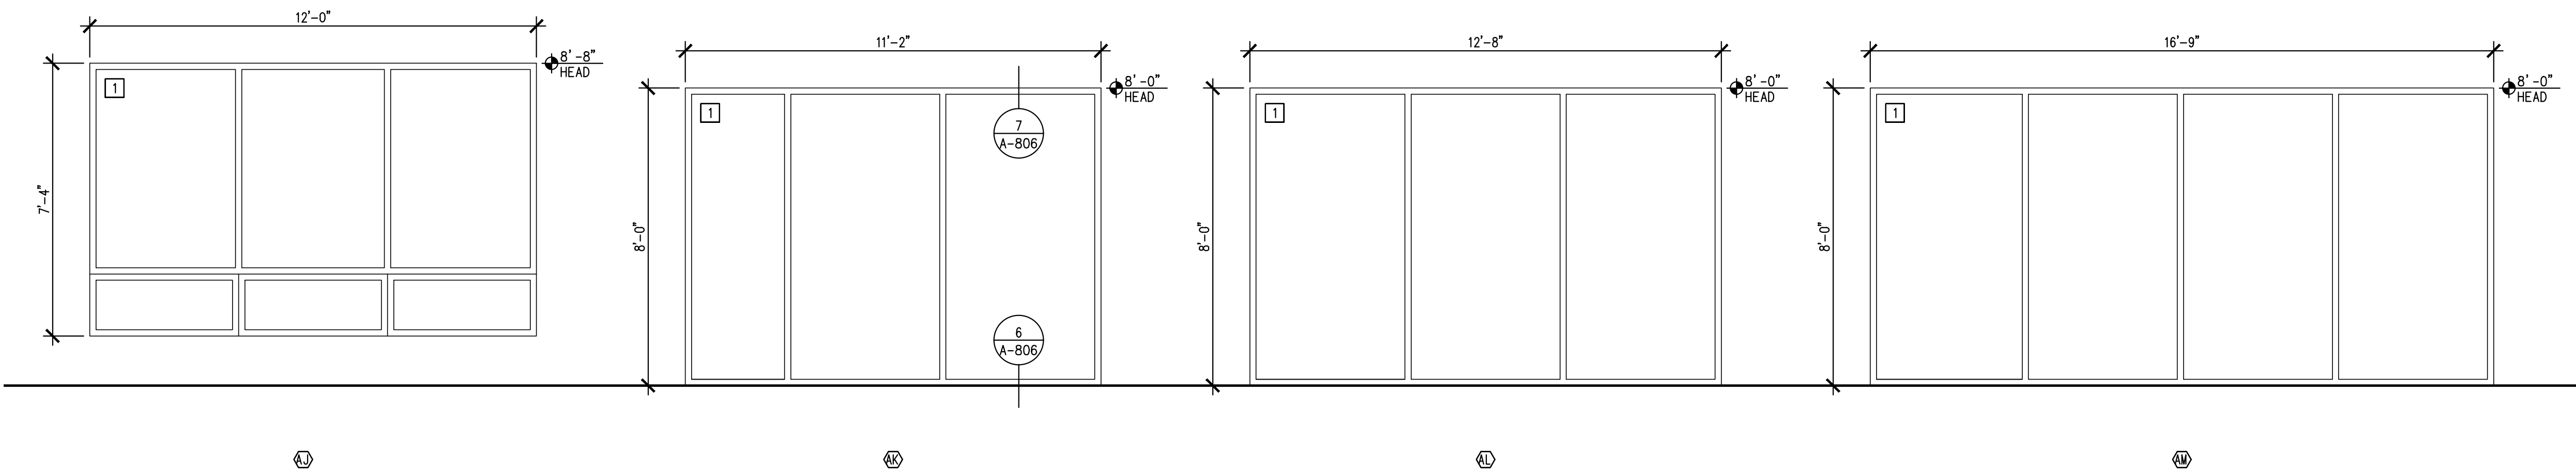

ALUMINUM STOREFRONT WINDOW TYPES

3

3/8"-1'-0"

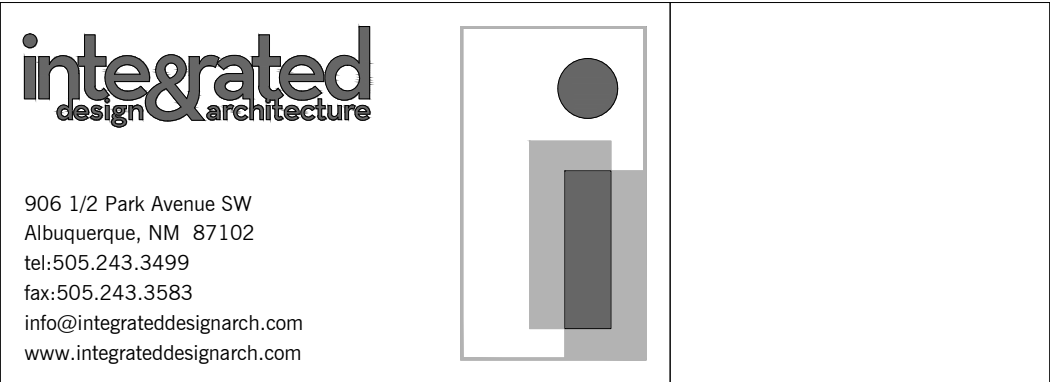

Greater Albuquerque Housing Partnership
CUATRO
Albuquerque, New Mexico

PROJECT ARCHITECT:
BOB HALL, AIA

Project #:
IDA-14-13-P

Date:
SEPTEMBER 22, 2014

WINDOW TYPES

By: KIS
File: ARCH400 WINDOWS.DWG
Plot Date: 9/22/2014 10:30:18 AM

Sheet of
ARCH400