


Glazing Types

1. 5/8" TEMPERED LOW-E INSULATED GLASS.
2. 5/8" LOW-E INSULATED GLASS.

ALUMINUM STOREFRONT WINDOW TYPES

4


3/8"-1'-0"

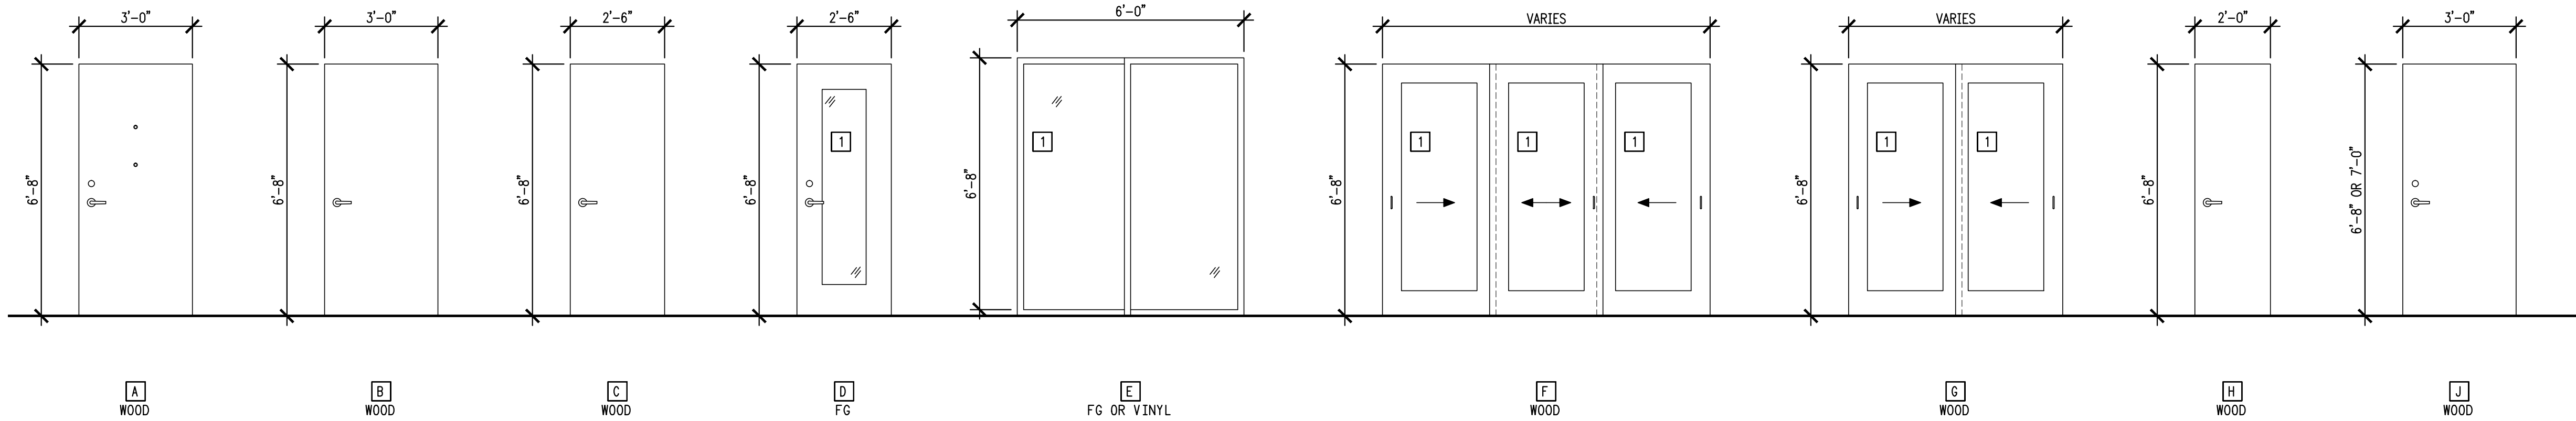

UNIT AND INTERIOR DOOR TYPES

5

3/8"-1'-0"

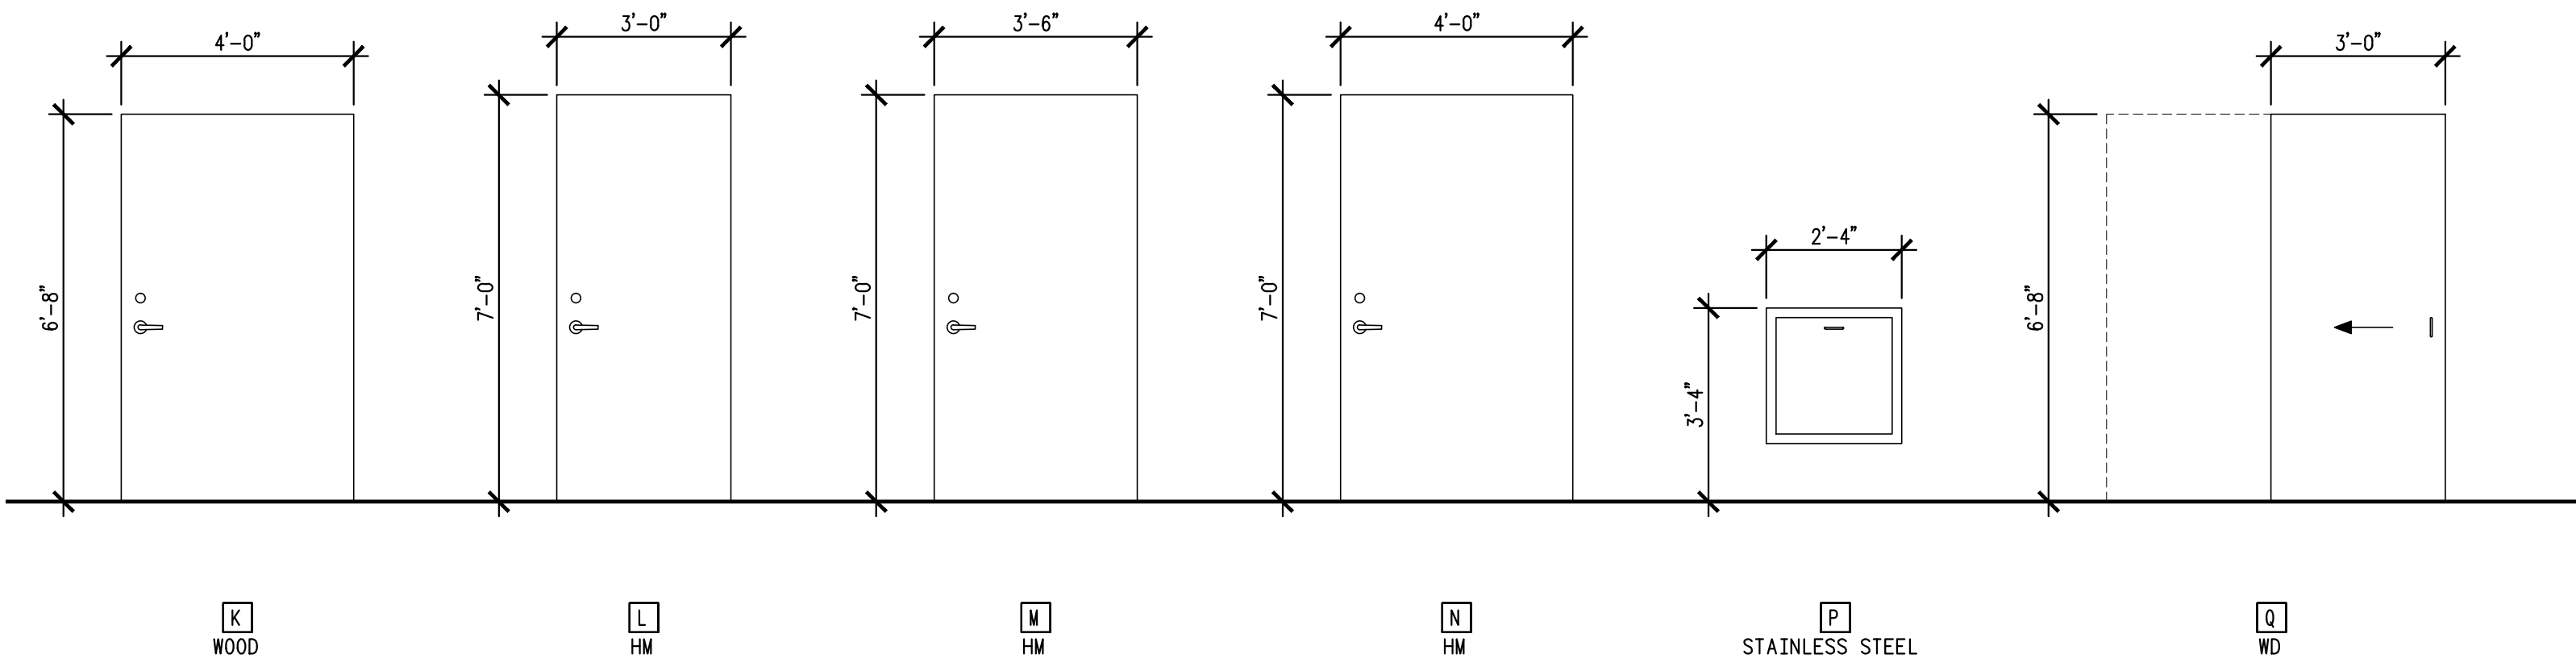

UNIT AND INTERIOR DOOR TYPES

6

3/8"-1'-0"

integrated
design architecture

906 1/2 Park Avenue SW
Albuquerque, NM 87102
tel:505.243.3499
fax:505.243.3583
info@integrateddesignarch.com
www.integrateddesignarch.com

Greater Albuquerque Housing Partnership
CUATRO
Albuquerque, New Mexico

PROJECT ARCHITECT: BOB HALL, AIA	Project #: IDA-14-13-P Date: SEPTEMBER 22, 2014
-------------------------------------	--

WINDOW & DOOR TYPES

By: File: Plot Date:	KIS ARCH400 WINDOWS.DWG 9/22/2014 10:30:27 AM	Sheet of ARCH401
----------------------------	---	----------------------------