


ALUMINUM STOREFRONT DOOR TYPES

9


3/8"-1'-0"

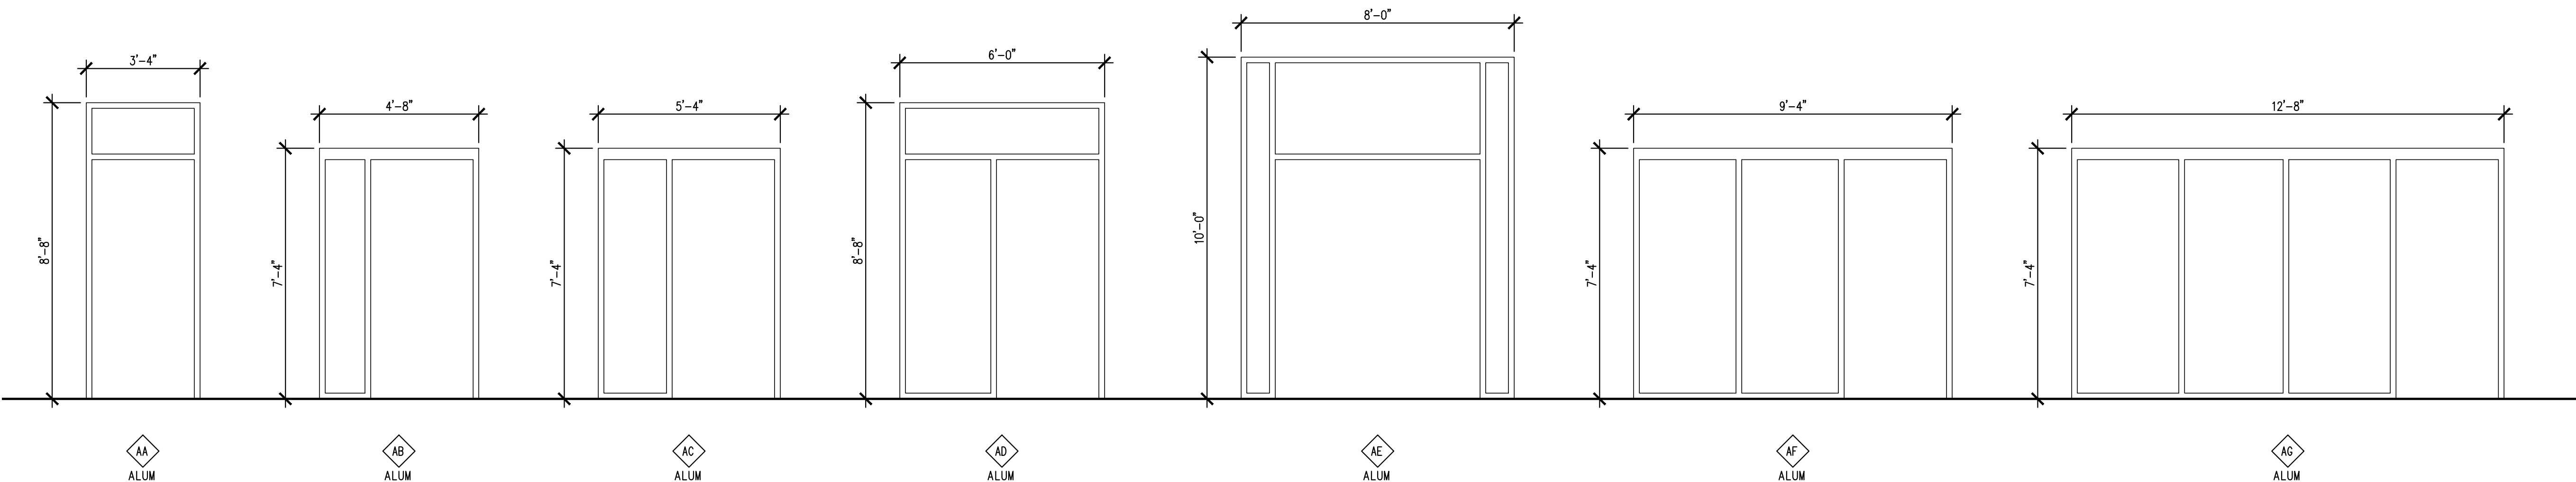

ALUMINUM STOREFRONT FRAME TYPES

10


3/8"-1'-0"

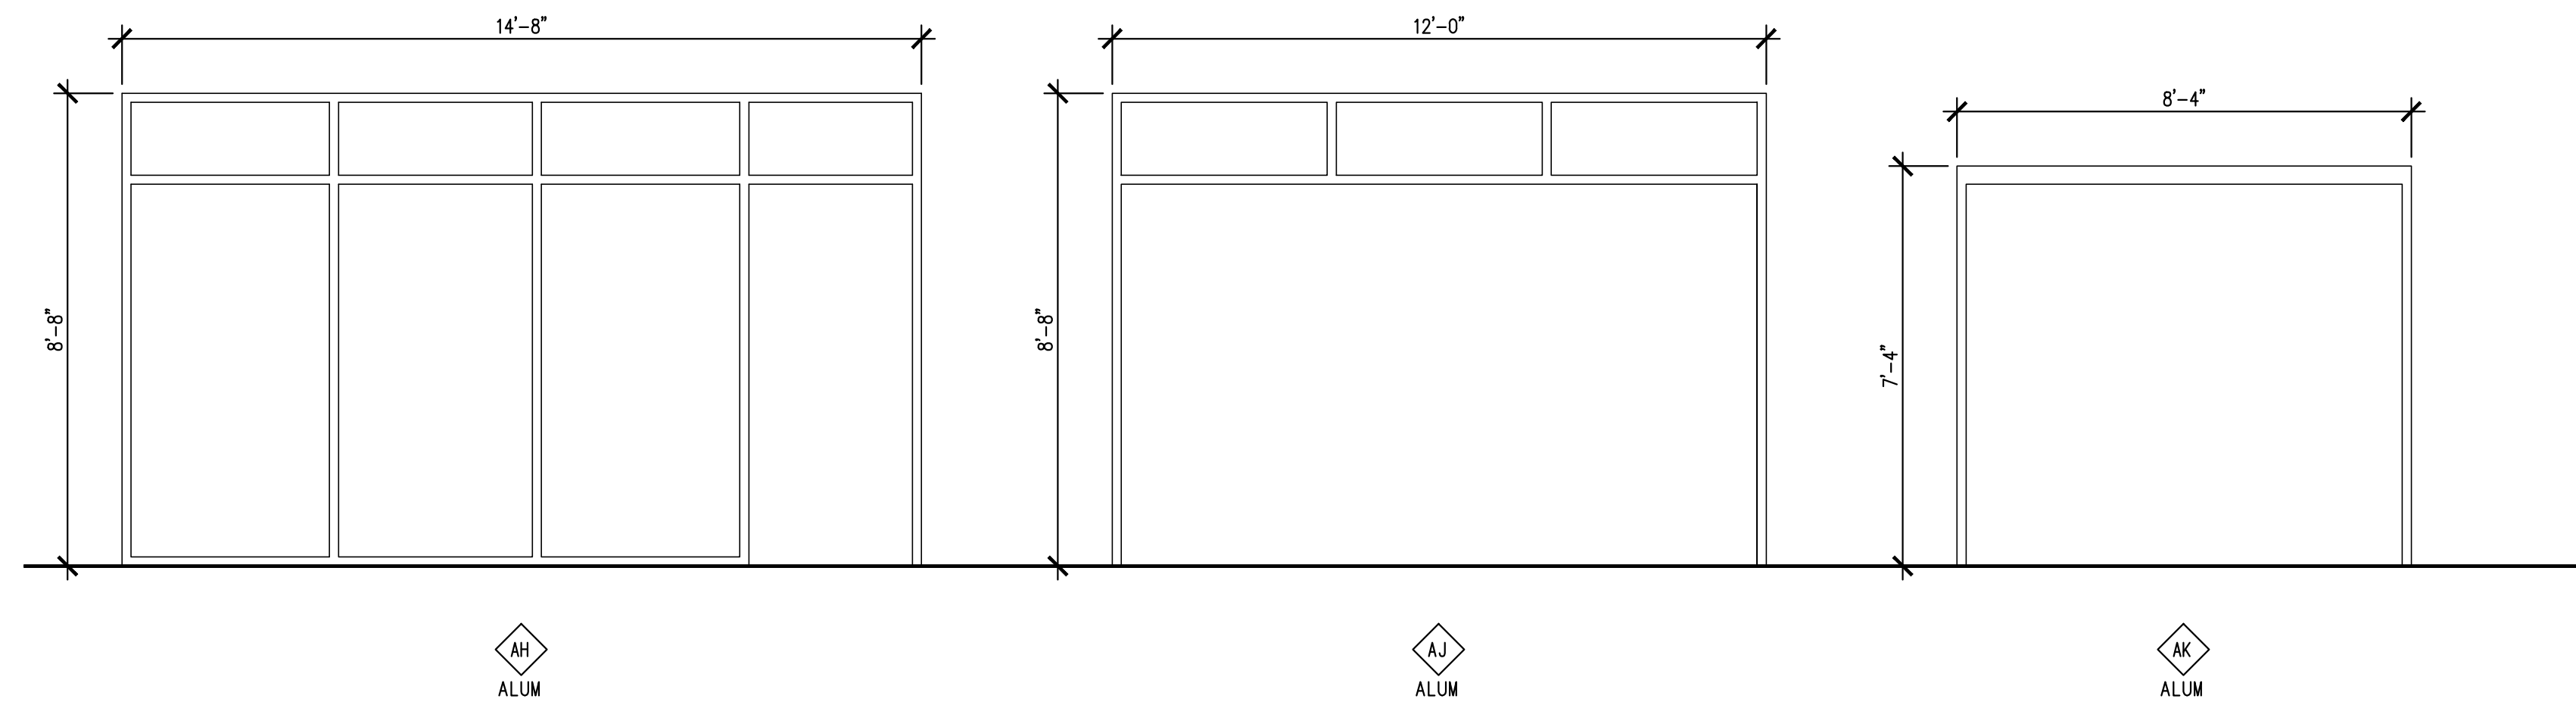

ALUMINUM STOREFRONT FRAME TYPES

11

3/8"-1'-0"

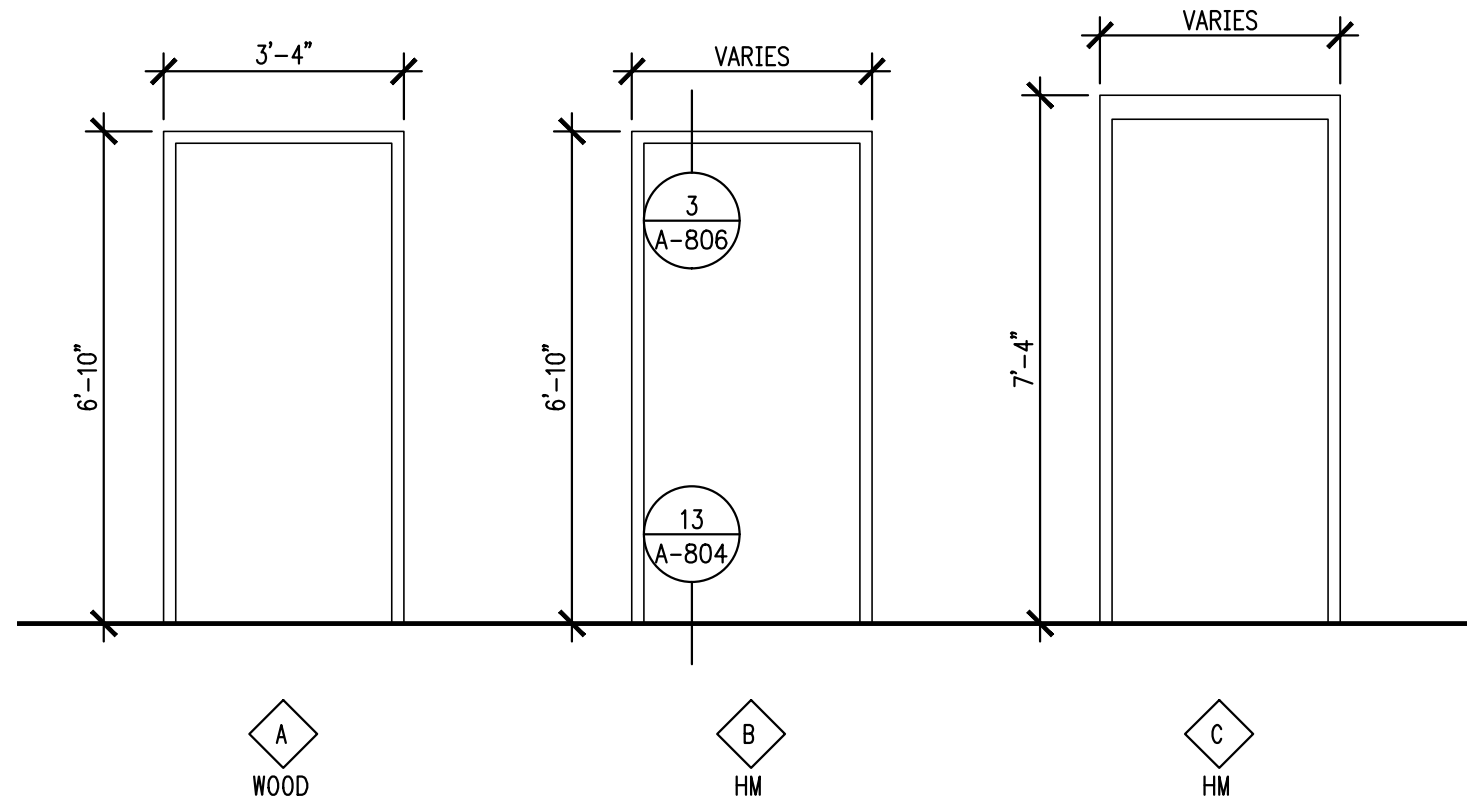

DOOR FRAME TYPES


12

3/8"-1'-0"

Glazing Types

1. 5/8" TEMPERED LOW-E INSULATED GLASS.

2. 5/8" LOW-E INSULATED GLASS.

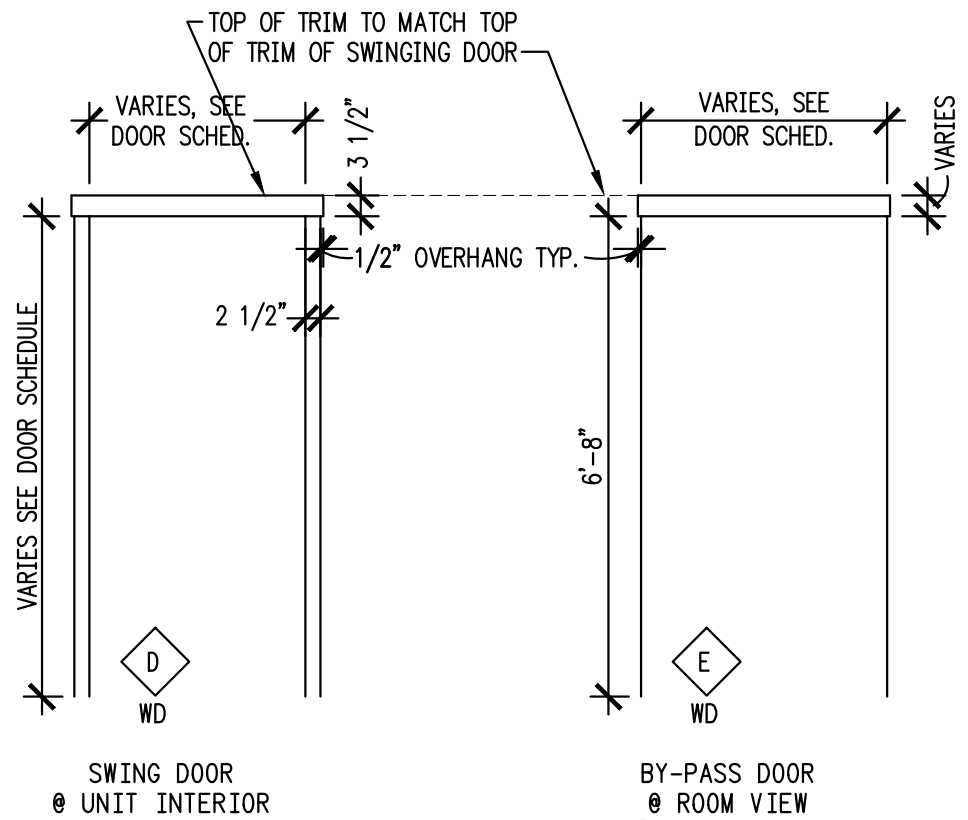

DOOR FRAME TYPES

13

3/8"-1'-0"

integrated
design architecture

906 1/2 Park Avenue SW
Albuquerque, NM 87102
tel:505.243.3499
fax:505.243.3583
info@integrateddesignarch.com
www.integrateddesignarch.com

Greater Albuquerque Housing Partnership
CUATRO
Albuquerque, New Mexico

PROJECT ARCHITECT:
BOB HALL, AIA

Project #:
IDA-14-13-P

Date:
SEPTEMBER 22, 2014

DOOR TYPES

By: KIS
File: ARCH400 WINDOWS.DWG
Plot Date: 9/22/2014 10:30:35 AM

Sheet of
ARCH402