



SKETCH PLAT OF
TRACTS A & B
LANDS OF ANNETTE & JOHN N. GALLEGOS
SECTION 6, T. 10 N., R. 3 E., N.M.P.M.
CITY OF ALBUQUERQUE
BERNALILLO COUNTY, NEW MEXICO
FEBRUARY 2008
SHEET 2 OF 2

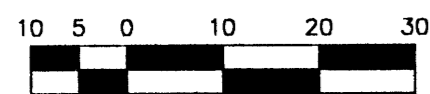

SCALE: 1" = 20'
PROJECT NO. 0802PB09
DRAWN BY PBERRY
ZONE ATLAS: G-13-Z
2203CAND.CR5

MONUMENT LEGEND

- ⊕ - FOUND CONTROL STATION AS NOTED
- ⊞ - FOUND MONUMENT AS NOTED
- ⊙ - SET 1/2" REBAR W/RED PLASTIC CAP STAMPED "LS11463" UNLESS OTHERWISE NOTED

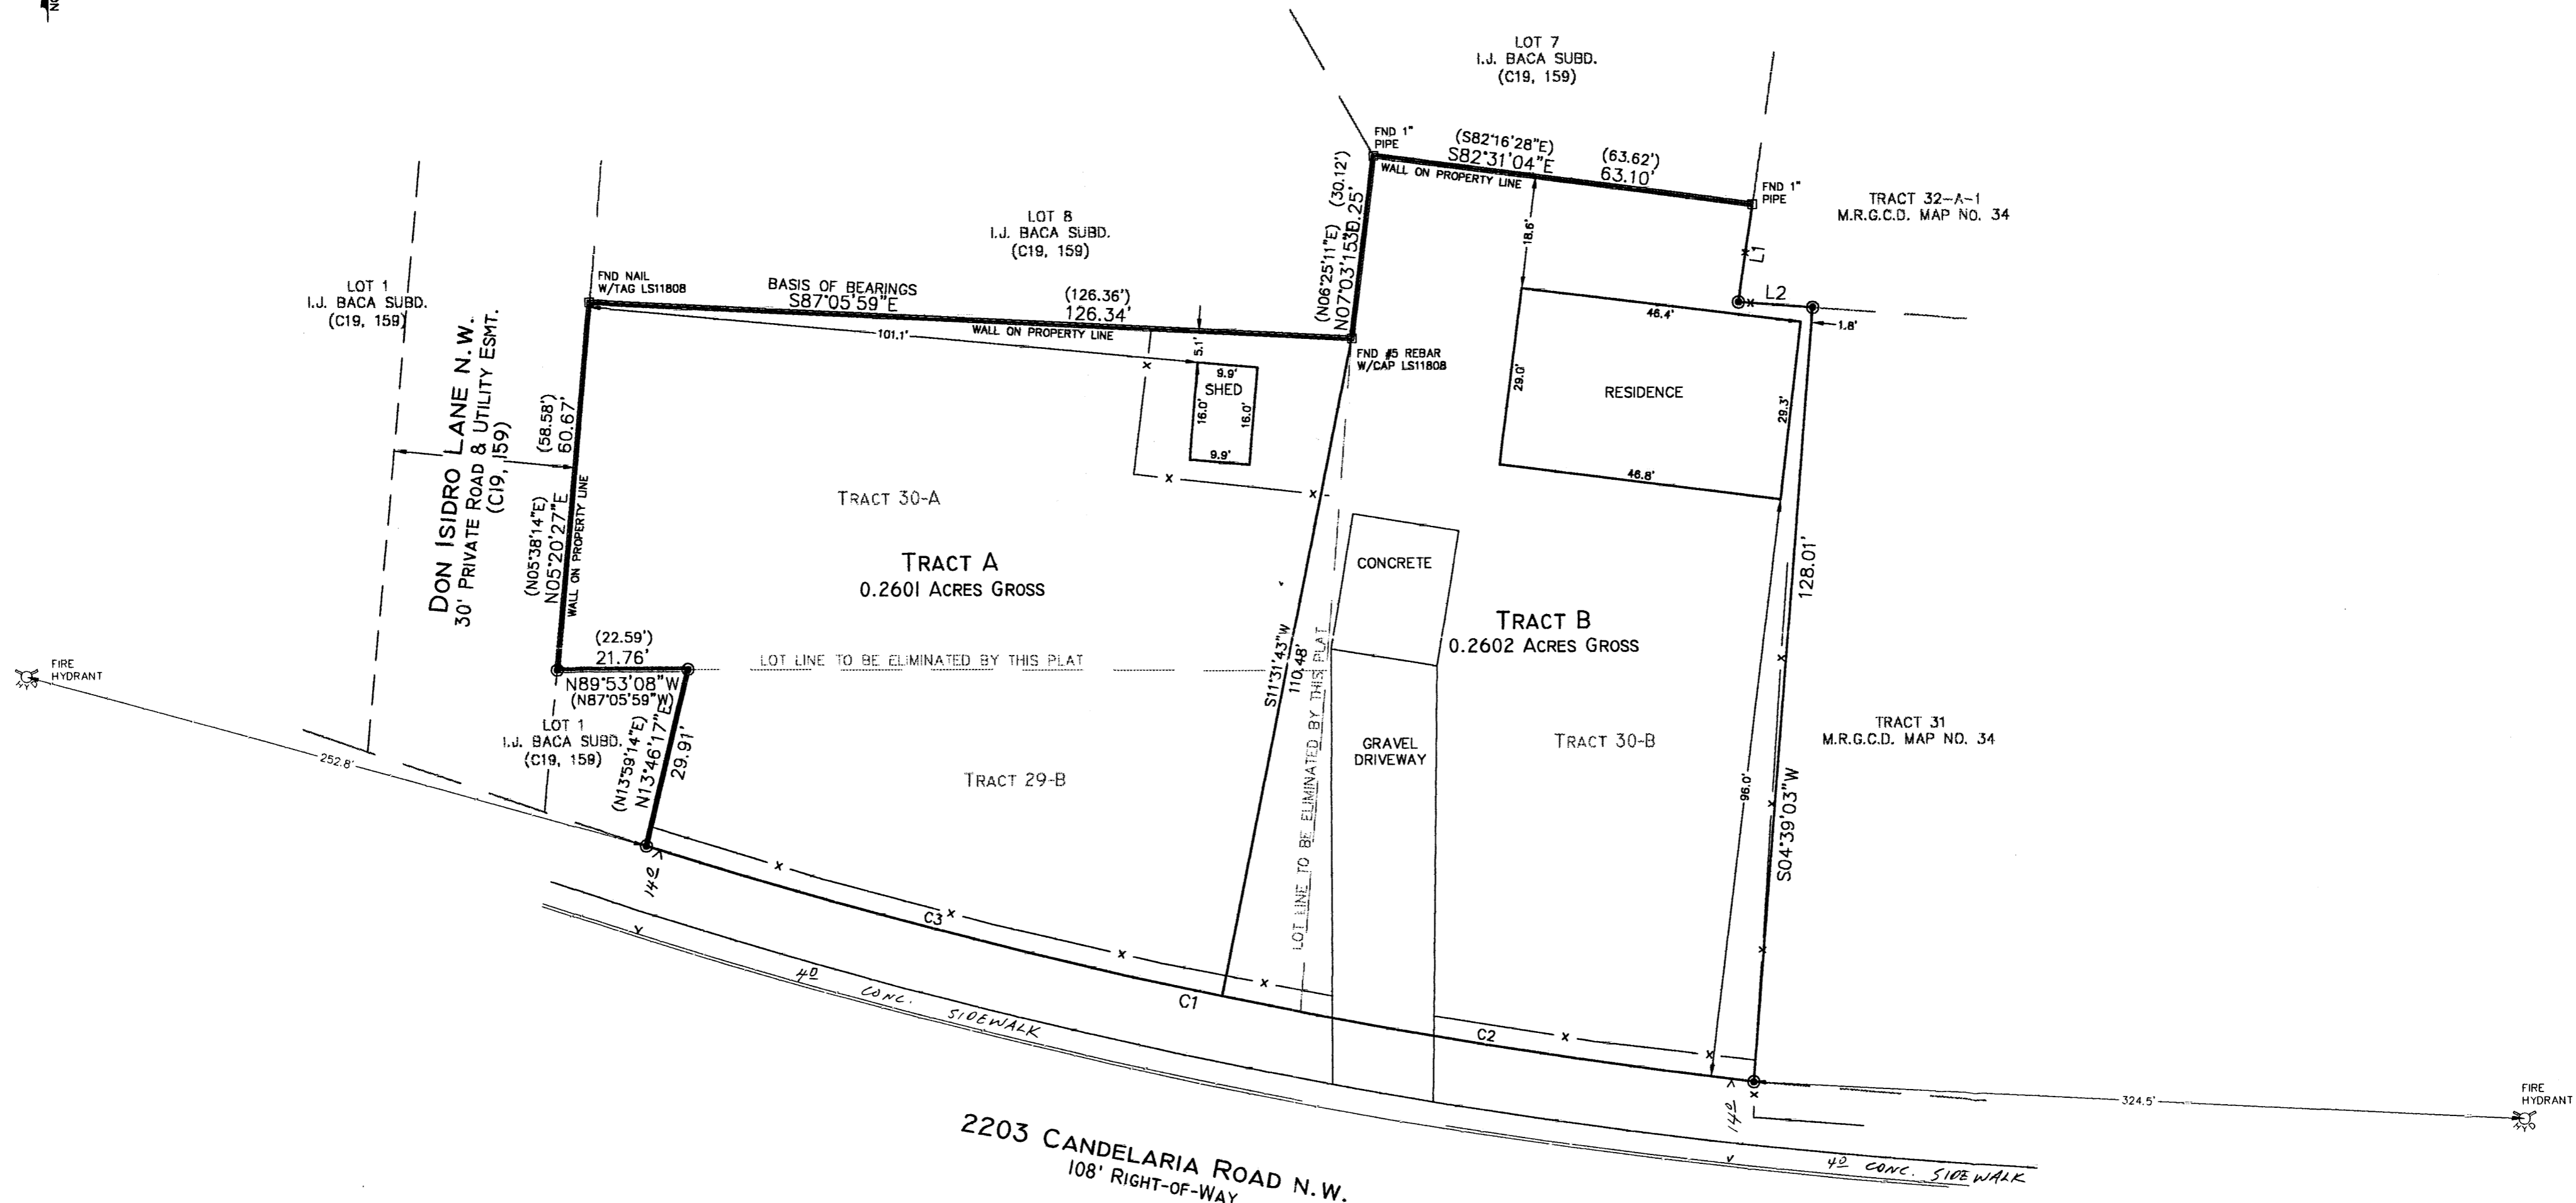

LINE TABLE		
LINE	BEARING	LENGTH
L1	S08°21'27"W	16.20'
L2	S85°46'06"E	12.27'

CURVE TABLE					
CURVE	RADIUS	LENGTH	DELTA	CHORD BEARING	CHORD LENGTH
C1	982.63'	187.48'	10°55'55"	N77°47'08"W	187.20'
C2	982.63'	89.07'	5°11'37"	N80°39'17"W	89.04'
C3	982.63'	98.41'	5°44'18"	N75°11'20"W	98.37'

SURVEYS SOUTHWEST LTD.

333 LOMAS BLVD., N.E.
ALBUQUERQUE, NEW MEXICO
87102

PHONE: (505) 998-0303
FAX: (505) 998-0306

T10N R3E SEC. 6