



CONSTRUCTION NOTES
 A. PROVIDE TAMPER SWITCH WITH CONNECTION TO FIRE ALARM PANEL.

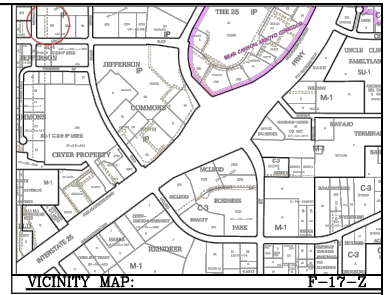


Legend

- UTILITY POLE
- GUY WIRE
- ⊠ TRANSFORMER
- ELECTRIC BOX
- ⊙ WATER METER
- ⊙ ROOF DRAIN
- ⊙ WATER VALVE
- ⊙ FIRE HYDRANT
- ⊙ IRRIGATION CONTROL VALVE
- SIDEWALK CULVERT
- EDGE OF ASPHALT
- BLUESTAKE ELECTRIC LINE
- BLUESTAKE GAS LINE
- OVERHEAD UTILITY LINE
- BLUESTAKE WATER LINE
- SUBBASIN BOUNDARY
- PROPERTY LINE
- PROPOSED POND ELEVATIONS
- EXISTING CONTOURS
- PROPOSED CONTOURS
- LANDSCAPING HATCH

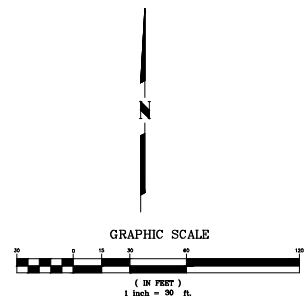

ISSUED FOR BUILDING PERMIT

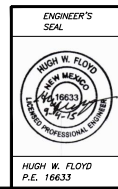

UTILITIES
 JOB # 019-15-200
 FLOYD DEVELOPMENT SERVICES, LLC
 DEVELOPMENT, ENGINEERING, & WATERSHED CONSULTING
 518 RINEHURST RD SE, SUITE 102
 RIO RANCHO, NM 87124
 HUGH@DEVELOPNM.COM
 505-365-5187

COMMISSION No. 15-121
 DATE 09-2015
 REV A
 SHEET: C-3 OF 4

A NEW OFFICE / WAREHOUSE for **PURVIS INDUSTRIES**
 3515 SINGER BLVD., N.E. ALBUQUERQUE, NEW MEXICO 87109