



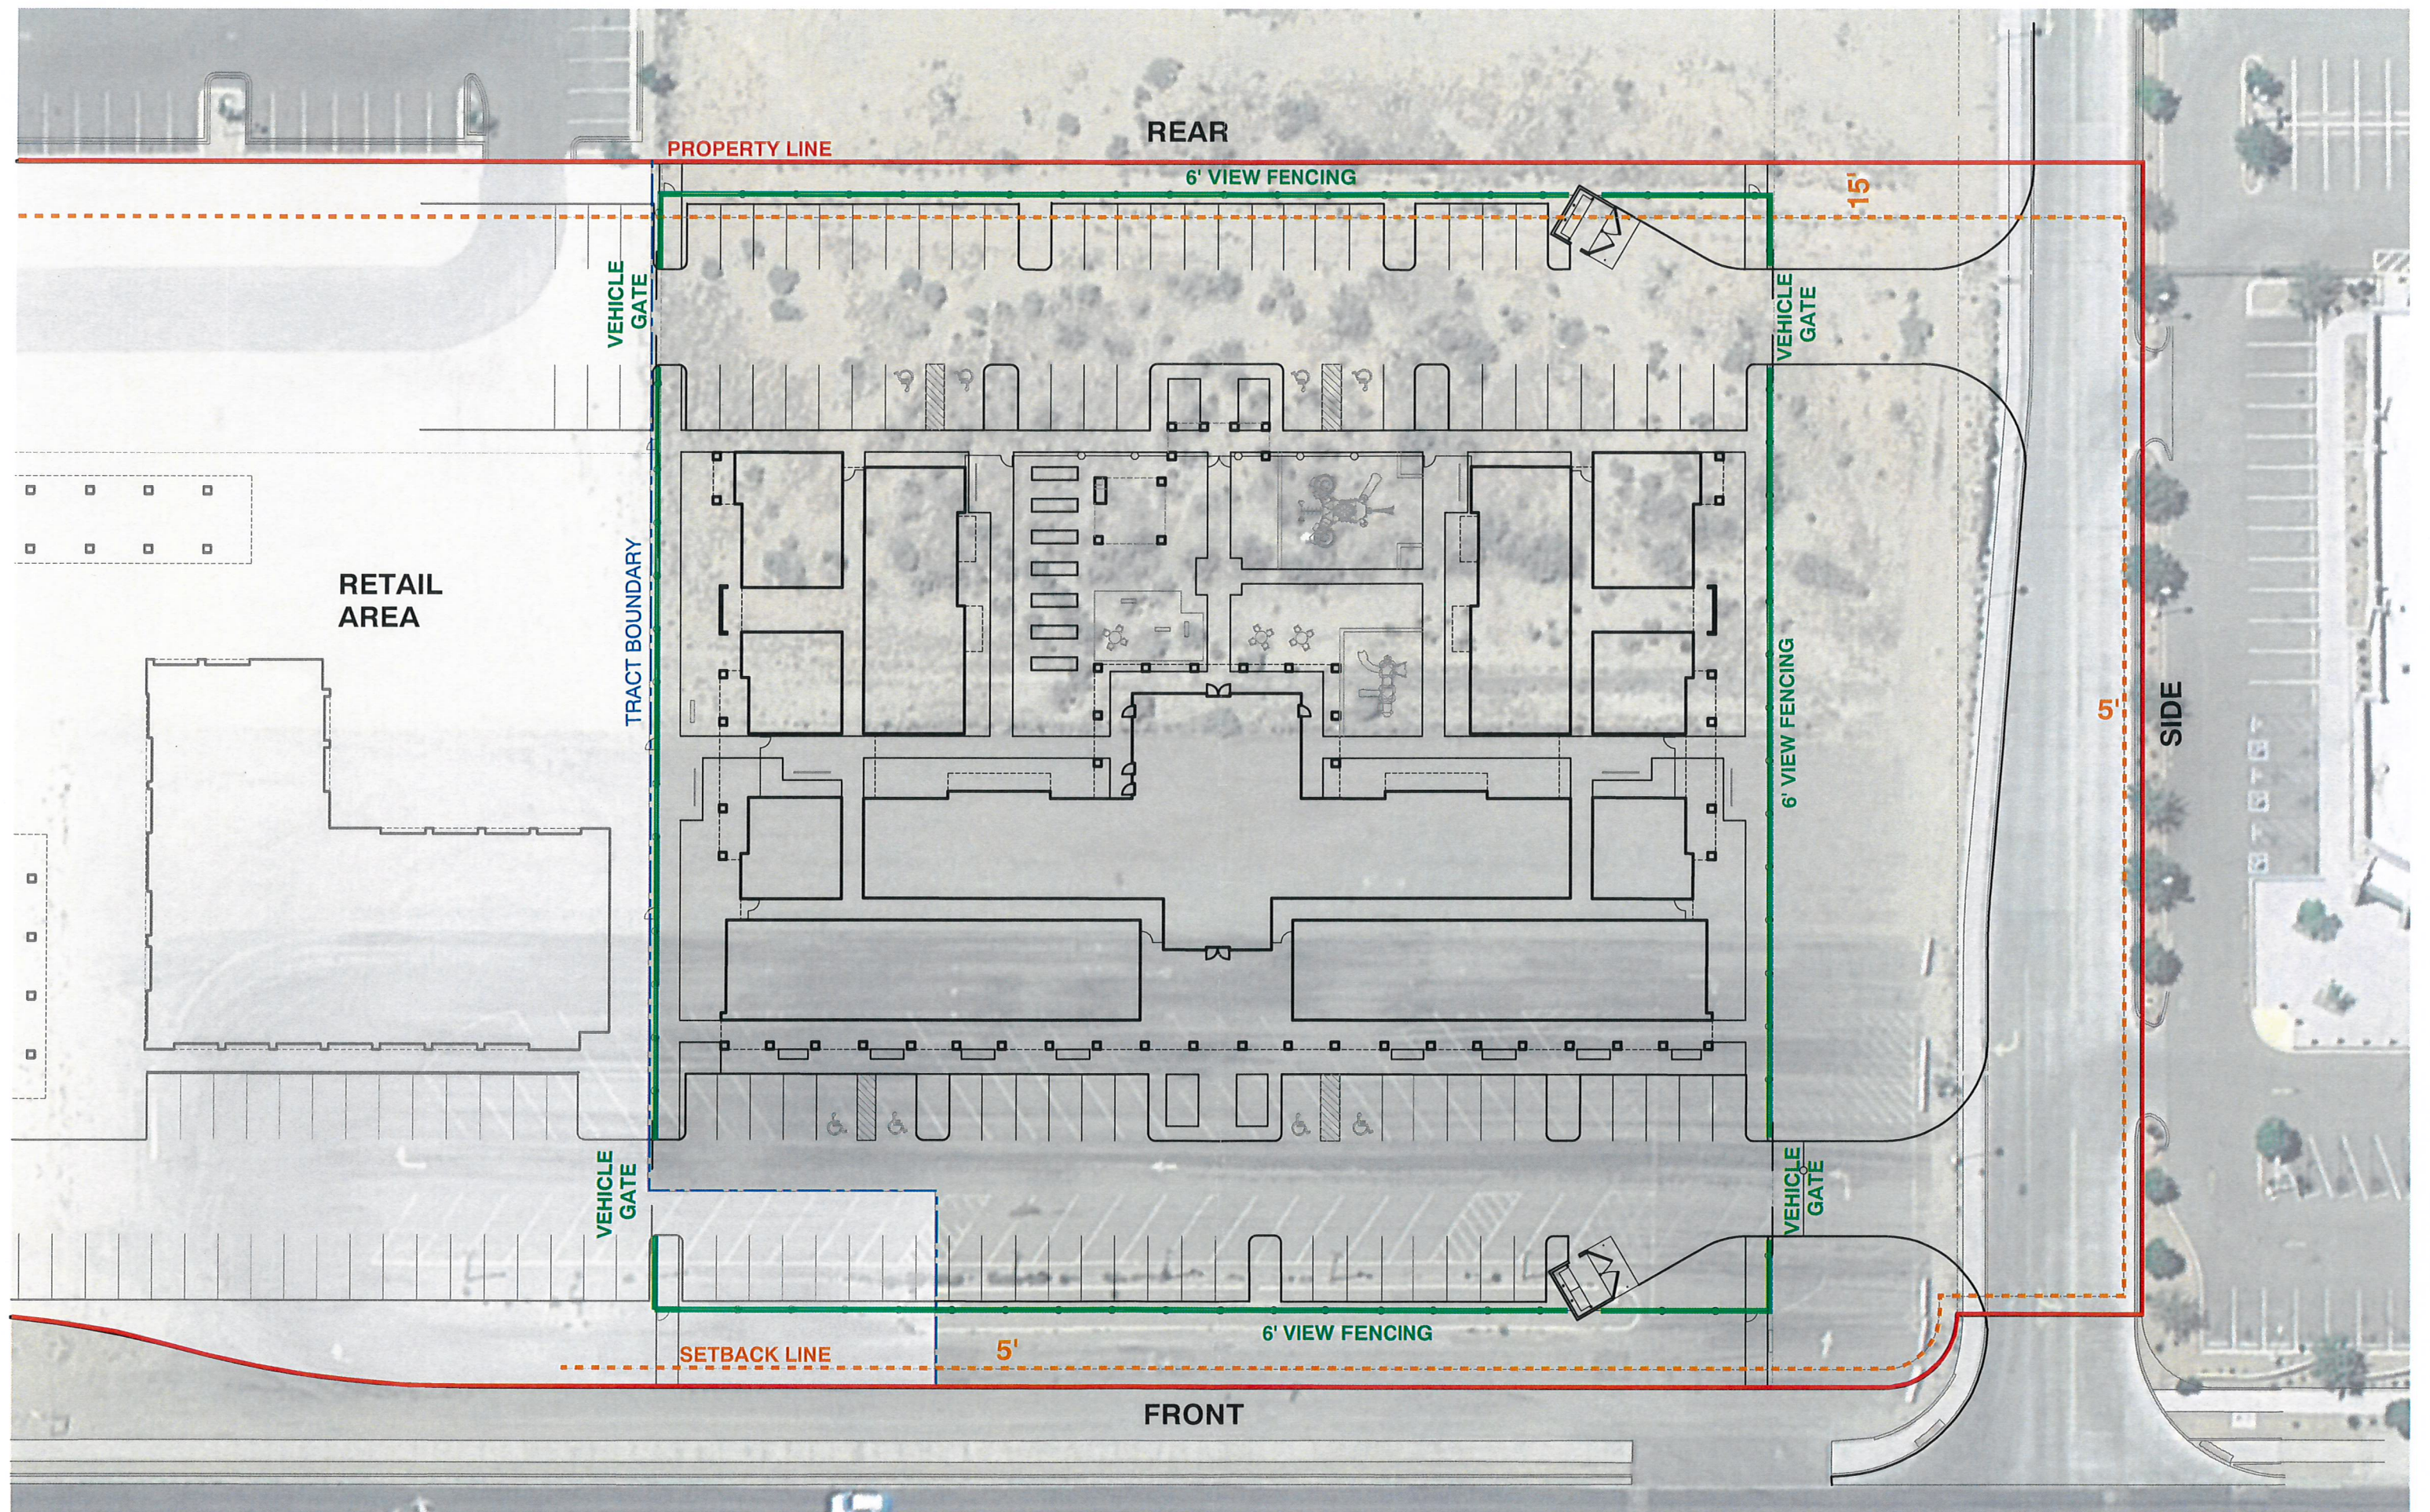


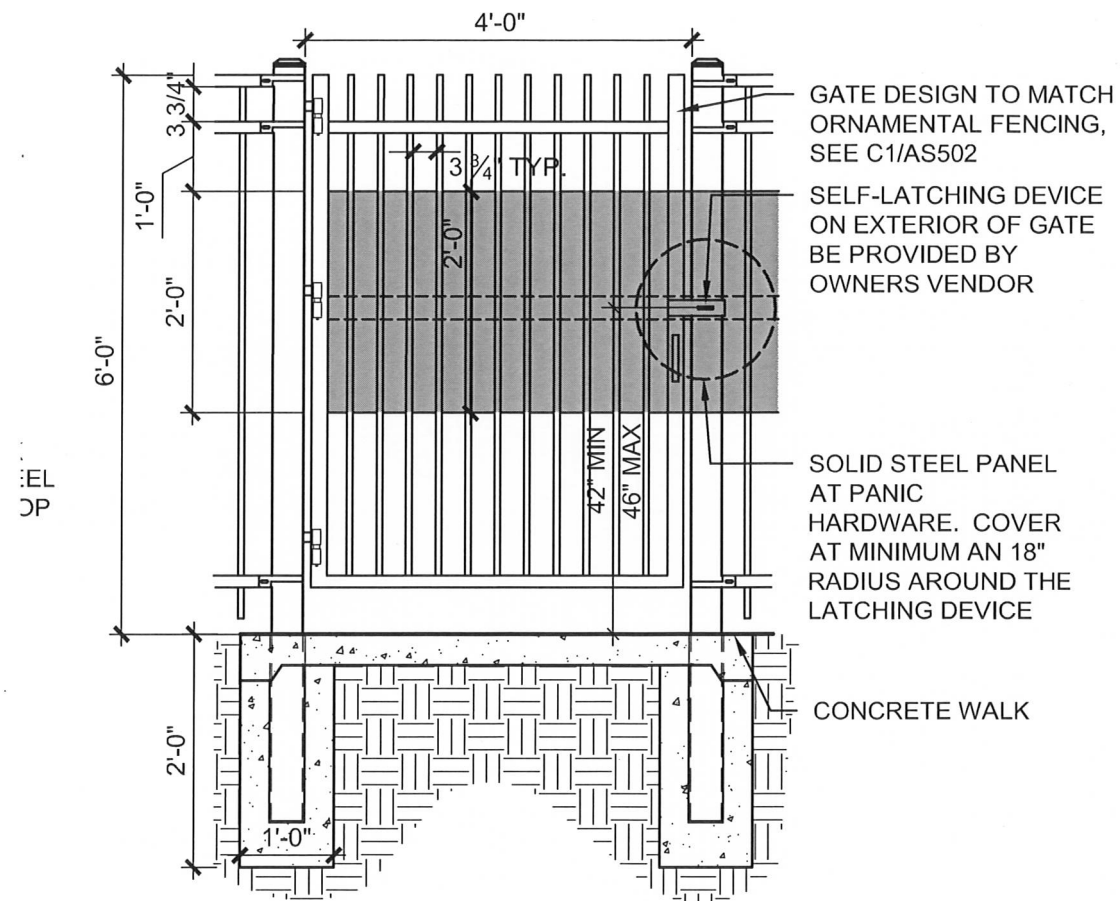

C4 **SECURITY GATE**

1/2" = 1'-0"

0 1' 2' 4'

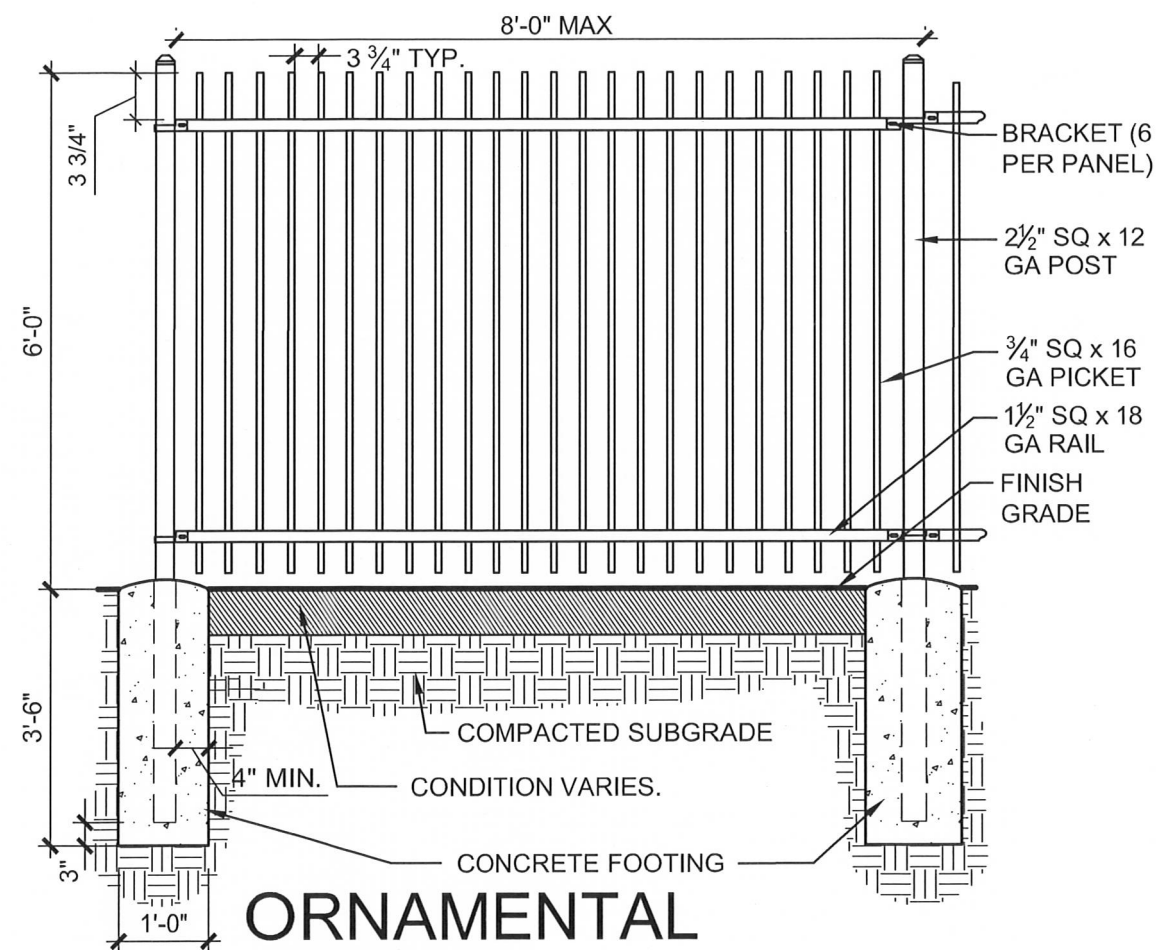


C5 **ORNAMENTAL FENCING**


1/2" = 1'-0"

0 1' 2' 4'

NUEVO ATRISCO		CENTRAL & UNSER ALBUQUERQUE, NM	
DEKKER PERICH SABATINI	ARCHITECTURE / DESIGN / INSPIRATION 7601 JEFFERSON NE, SUITE 100 ALBUQUERQUE, NM 87109 505.761.9700 DPSDESIGN.ORG	DRAWN BY: RSS	SCALE: AS SHOWN
		REVIEWED BY: ---	FENCING REF: ---
		DATE ISSUED: 4.6.2018	
		PROJECT NO: 17-0153	

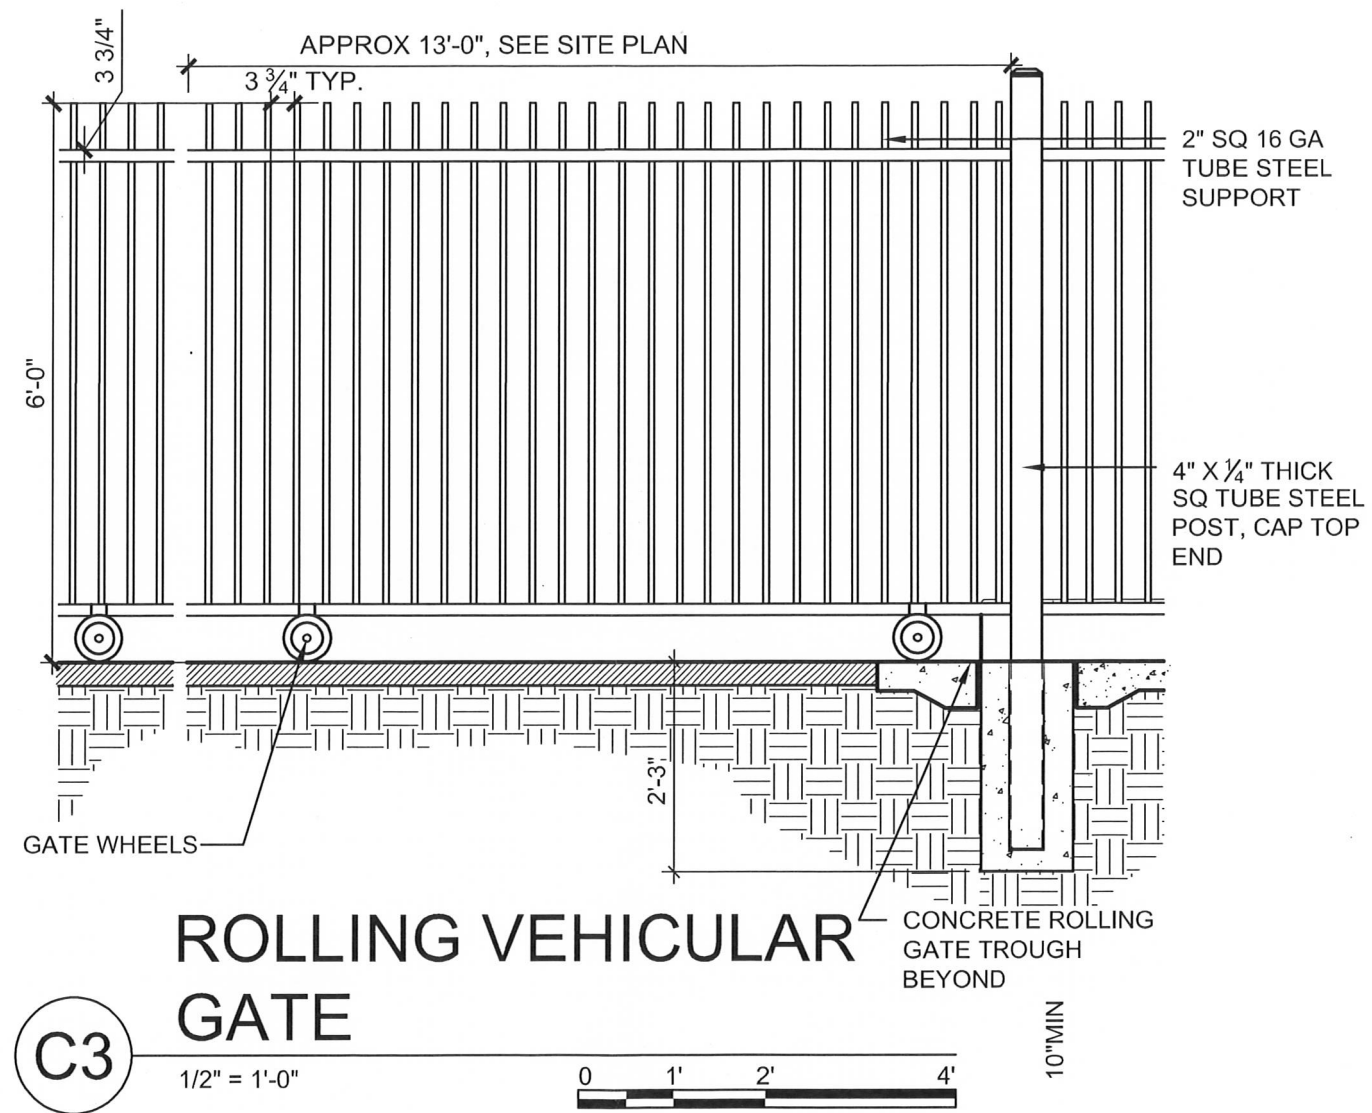

NUEVO ATRISCO		CENTRAL & UNSER ALBUQUERQUE, NM	
DEKKER PERICH SABATINI	ARCHITECTURE / DESIGN / INSPIRATION 7601 JEFFERSON NE, SUITE 100 ALBUQUERQUE, NM 87109	DRAWN BY: RSS	SCALE: AS SHOWN
		REVIEWED BY: ---	VEH.GATE REF: ---
		DATE ISSUED: 4.6.2018	
		PROJECT NO: 17-0153	

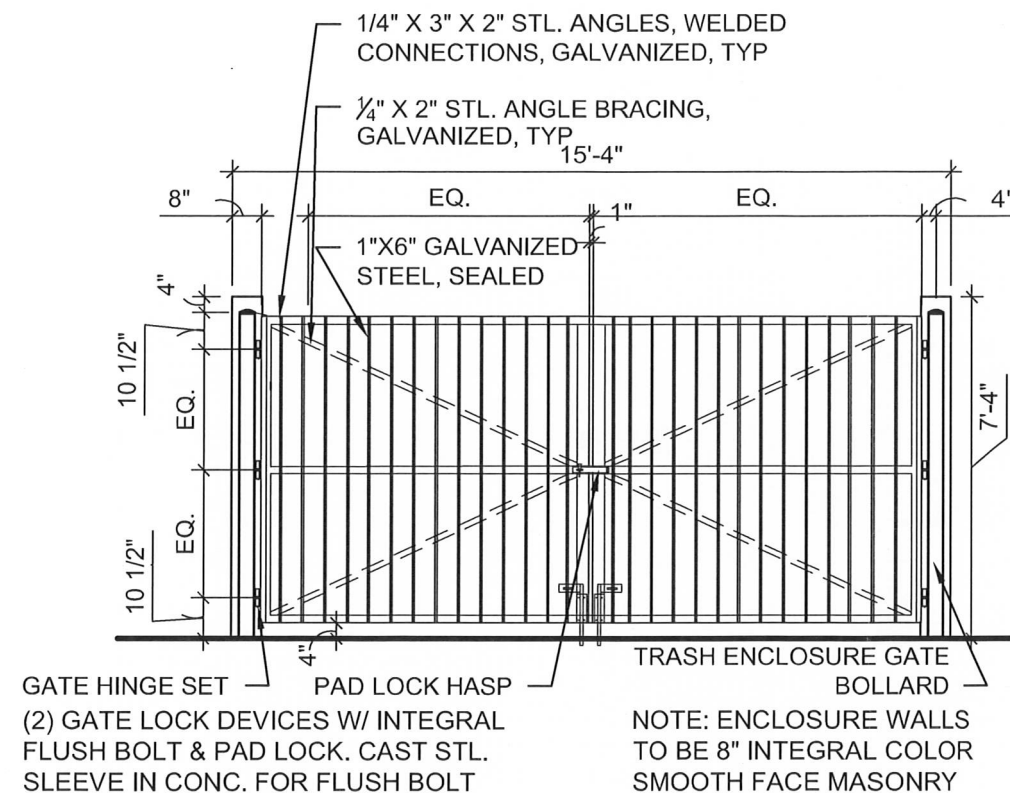


CONVENIENCE TRASH ENCLOSURE GATE

A4

1/4" = 1'-0"

0 2' 4' 8'

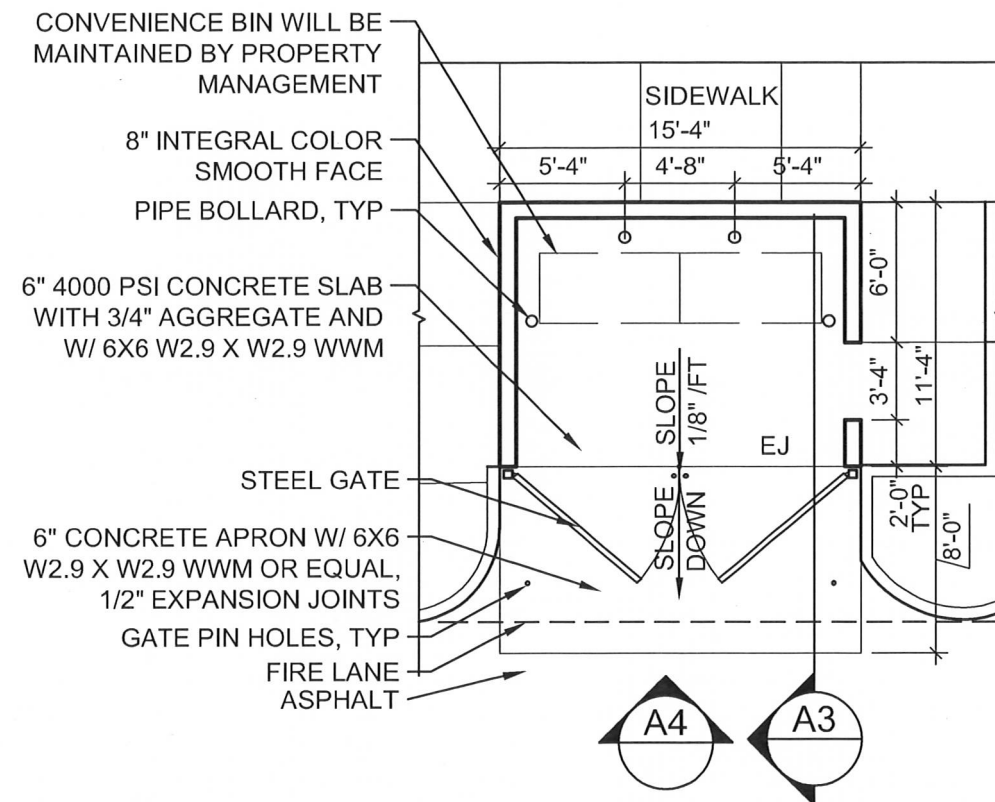


A5

CONVENIENCE ENCLOSURE

1/8" = 1'-0"

0 4' 8' 16'

NUEVO ATRISCO			CENTRAL & UNSER ALBUQUERQUE, NM	
DEKKER PERICH SABATINI	ARCHITECTURE / DESIGN / INSPIRATION		DRAWN BY: RSS	SCALE: AS SHOWN
			REVIEWED BY: ---	REFUSE
			DATE ISSUED: 4.6.2018	
			PROJECT NO: 17-0153	
7601 JEFFERSON NE, SUITE 100 ALBUQUERQUE, NM 87109 505.761.9700 DPSDESIGN.ORG			REF: ---	

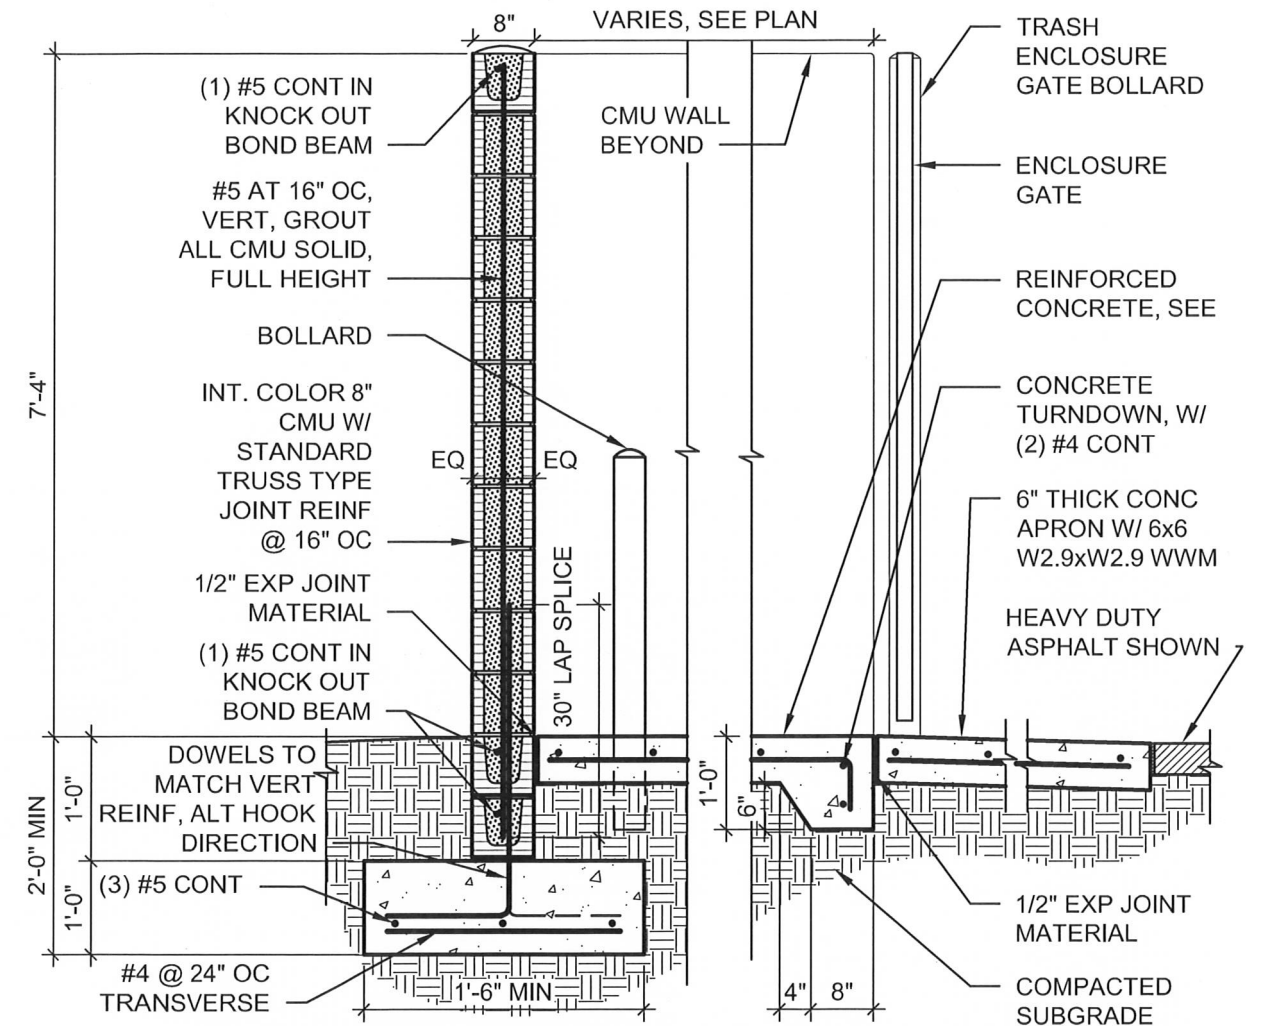

CONVENIENCE TRASH CMU WALL & GATE

A3

1/2" = 1'-0"



NUEVO ATRISCO			CENTRAL & UNSER ALBUQUERQUE, NM	
DEKKER PERICH SABATINI	ARCHITECTURE / DESIGN / INSPIRATION		DRAWN BY: RSS	SCALE: AS SHOWN
	7601 JEFFERSON NE, SUITE 100 ALBUQUERQUE, NM 87109		REVIEWED BY: ---	REFUSE
	505.761.9700 DPSDESIGN.ORG		DATE ISSUED: 4.6.2018	
			PROJECT NO: 17-0153	