

VICINITY MAP  
Not to Scale

#### GENERAL NOTES

- Bearings are grid and based on the New Mexico State Plane Coordinate System, Central Zone (NAD83).
- Distances are ground.
- Distances along curved lines are arc lengths.
- Plat bearings and distances do not differ from those established by the original plat of record.
- All corners found in place and held were tagged with a brass disk stamped "HUGG L.S. 9750" unless otherwise indicated hereon.
- All corners that were set are either a 5/8" rebar with cap stamped "HUGG L.S. 9750" or a concrete nail with brass disk stamped "HUGG L.S. 9750" unless otherwise indicated hereon.
- City of Albuquerque Zone Atlas Page K-10.

#### SUBDIVISION DATA

- Total number of existing Tracts: 1
- Total number of Tracts created: 2
- No Public Street right of way dedicated by this plat
- Gross Subdivision acreage: 6.2218 acres.

#### TREASURERS CERTIFICATION

This is to certify that taxes are current and paid on the following:

Bernalillo County Treasurer

Date

#### PUBLIC UTILITY EASEMENTS

PUBLIC UTILITY EASEMENTS shown on this plat are granted for the common and joint use of:

- Public Service Company of New Mexico ("PNM"), a New Mexico corporation, (PNM Electric) for installation, maintenance, and service of overhead and underground electrical lines, transformers, and other equipment and related facilities reasonably necessary to provide electrical services.
- New Mexico Gas Company for installation, maintenance, and service of natural gas lines, valves and other equipment and facilities reasonably necessary to provide natural gas services.
- Qwest for the installation, maintenance, and service of such lines, cable, and other related equipment and facilities reasonably necessary to provide communication services.
- Cable TV for the installation, maintenance, and service of such lines, cable, and other related equipment and facilities reasonably necessary to provide Cable services.

Included, is the right to build, rebuild, construct, reconstruct, locate, relocate, change, remove, replace, modify, renew, operate and maintain facilities for purposes described above, together with free access to, from, and over said easements, with the right and privilege of going upon, over and across adjoining lands of Grantor for the purposes set forth herein and with the right to utilize the right of way and easement to extend services to customers of Grantee, including sufficient working area space for electric transformers, with the right and privilege to trim and remove trees, shrubs or bushes which interfere with the purposes set forth herein. No building, sign, pool (aboveground or subsurface), hot tub, concrete or wood pool decking, or other structure shall be erected or constructed on said easements, nor shall any well be drilled or operated thereon. Property owners shall be solely responsible for correcting any violations of National Electrical Safety Code by construction of pools, decking, or any structures adjacent to or near easements shown on this plat.

Easements for electric transformer/switchgears, as installed, shall extend ten (10) feet in front of transformer/switchgear doors and five (5) feet on each side.

#### DISCLAIMER

In approving this plat, Public Service Company of New Mexico (PNM) and New Mexico Gas Company (NMGC) did not conduct a Title Search of the properties shown hereon. Consequently, PNM and NMGC do not waive or release any easement or easement rights which may have been granted by prior plat, replat or other document and which are not shown on this plat.

#### PURPOSE OF PLAT


The purpose of this plat is to:

- Acknowledge the Portion of Private Blanket Drainage Easement VACATED by 18DRB-\_\_\_\_\_.
- Grant the new Public Easements as shown hereon.

#### SURVEYORS CERTIFICATION

I, Russ P. Hugg, New Mexico Professional Surveyor Number 9750, hereby certify that this plat of survey was prepared from field notes of an actual ground survey performed by me or under my supervision; that it meets the Standards for Land Surveys in New Mexico as adopted by the New Mexico State Board of Registration for Professional Engineers and Professional Surveyors; that it meets the minimum requirements for surveys and monumentation of the Albuquerque Subdivision Ordinance; that it shows all easements of record; and that it is true and correct to the best of my knowledge and belief.

Russ P. Hugg  
NMPS No. 9750  
April 2, 2018

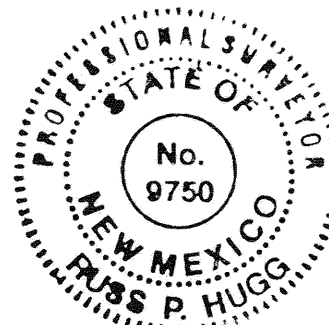

## PLAT OF TRACTS A AND B NUEVO ATRISCO

(BEING A REPLAT OF TRACT B1, WEST ROUTE 66 ADDITION II)

SITUATE WITHIN  
THE TOWN OF ATRISCO GRANT  
IN

PROJECTED SECTION 22  
TOWNSHIP 10 NORTH, RANGE 2 EAST  
NEW MEXICO PRINCIPAL MERIDIAN

CITY OF ALBUQUERQUE  
BERNALILLO COUNTY, NEW MEXICO

APRIL , 2018

PROJECT NUMBER: \_\_\_\_\_

#### PLAT APPROVAL

##### UTILITY APPROVALS:

Public Service Company of New Mexico \_\_\_\_\_ Date \_\_\_\_\_

New Mexico Gas Company \_\_\_\_\_ Date \_\_\_\_\_

QWest Corporation d/b/a CenturyLink QC \_\_\_\_\_ Date \_\_\_\_\_

Comcast \_\_\_\_\_ Date \_\_\_\_\_

##### CITY APPROVALS:

Loren J. Risenhoover P.S. \_\_\_\_\_ 4/16/18  
City Surveyor  
Department of Municipal Development \_\_\_\_\_ Date \_\_\_\_\_

Real Property Division \_\_\_\_\_ Date \_\_\_\_\_

Environmental Health Department \_\_\_\_\_ Date \_\_\_\_\_

Traffic Engineering, Transportation Division \_\_\_\_\_ Date \_\_\_\_\_

ABCWUA \_\_\_\_\_ Date \_\_\_\_\_

Parks and Recreation Department \_\_\_\_\_ Date \_\_\_\_\_

AMAFCA \_\_\_\_\_ Date \_\_\_\_\_

City Engineer \_\_\_\_\_ Date \_\_\_\_\_

DRB Chairperson, Planning Department \_\_\_\_\_ Date \_\_\_\_\_

SHEET 1 OF 3

**SURV+TEK, INC.**

Consulting Surveyors  
9384 Valley View Drive, N.W. Albuquerque, New Mexico 87114  
Phone: 505-897-3368  
Fax: 505-897-3377

PLAT OF  
TRACTS A AND B  
NUEVO ATRISCO

(BEING A REPLAT OF TRACT B1, WEST ROUTE 66 ADDITION II)

SITUATE WITHIN  
THE TOWN OF ATRISCO GRANT  
IN

PROJECTED SECTION 22  
TOWNSHIP 10 NORTH, RANGE 2 EAST  
NEW MEXICO PRINCIPAL MERIDIAN

CITY OF ALBUQUERQUE  
BERNALILLO COUNTY, NEW MEXICO

APRIL , 2018

**LEGAL DESCRIPTION**

Tract B1, West Route 66 Addition II, as the same is shown and designated on the plat entitled "WEST ROUTE 66 ADDITION II, BEING A REPLAT OF TRACT B OF WEST ROUTE 66 ADDITION AS RECORDED ON AUGUST 12, 2013 IN BOOK 2013C, PAGE 91 AND LOT 1 OF UNM HOSPITALS CLINIC AS RECORDED ON JANUARY 22, 2009 IN BOOK 2009C, PAGE 18, SITUATE WITHIN PROJECTED SECTION 22, T.10N., R.2E., N.M.P.M., TOWN OF ATRISCO LAND GRANT, CITY OF ALBUQUERQUE, BERNALILLO COUNTY, NEW MEXICO, DATE OF SURVEY: SEPTEMBER 2016", filed in the office of the County Clerk of Bernalillo County, New Mexico, on December 9, 2016, in Plat Book 2016c, Page 151.

**FREE CONSENT**

SURVEYED and REPLATTED and now comprising PLAT OF TRACTS A AND B, NUEVO ATRISCO (BEING A REPLAT OF TRACT B1, WEST ROUTE 66 ADDITION II) SITUATE WITHIN THE TOWN OF ATRISCO GRANT IN PROJECTED SECTION 22, TOWNSHIP 10 NORTH, RANGE 2 EAST, NEW MEXICO PRINCIPAL MERIDIAN, CITY OF ALBUQUERQUE, BERNALILLO COUNTY, NEW MEXICO, is with the free consent of and in accordance with the desires of the undersigned owner thereof. Said owner does hereby grant the public easement as shown hereon and does hereby certify that this subdivision is its free act and deed.

**OWNER**

CITY OF ALBUQUERQUE

By: Sarita Nair, Chief Administrative Officer, City of  
Albuquerque, a New Mexico Municipal Corporation

**ACKNOWLEDGMENT**

STATE OF NEW MEXICO  
COUNTY OF BERNALILLO SS

The foregoing instrument was acknowledged before me this \_\_\_\_\_

day of \_\_\_\_\_, 20\_\_\_\_, by Sarita Nair, Chief  
Administrative Officer, City of Albuquerque, a New Mexico Municipal  
Corporation.

My commission expires \_\_\_\_\_  
Notary Public

**DOCUMENTS USED IN THE PREPARATION OF THIS SURVEY:**


- a. Plat entitled "WEST ROUTE 66 ADDITION II, BEING A REPLAT OF TRACT B OF WEST ROUTE 66 ADDITION AS RECORDED ON AUGUST 12, 2013 IN BOOK 2013C, PAGE 91 AND LOT 1 OF UNM HOSPITALS CLINIC AS RECORDED ON JANUARY 22, 2009 IN BOOK 2009C, PAGE 18, SITUATE WITHIN PROJECTED SECTION 22, T.10N., R.2E., N.M.P.M., TOWN OF ATRISCO LAND GRANT, CITY OF ALBUQUERQUE, BERNALILLO COUNTY, NEW MEXICO, DATE OF SURVEY: SEPTEMBER 2016", filed in the office of the County Clerk of Bernalillo County, New Mexico, on December 9, 2016, in Plat Book 2016c, Page 151.

**SECTION 14-14-4-7 PROHIBITION ON PRIVATE RESTRICTIONS  
ON THE INSTALLATION OF SOLAR COLLECTORS**

"No property within the area of this plat shall at any time be subject to a deed restriction, covenant, or binding agreement prohibiting solar collectors from being installed on buildings or erected on the lots or parcels within the area of proposed plat. The foregoing requirement shall be a condition to approval of this plat."

**FLOOD ZONE DETERMINATION**

The subject property, as shown hereon, appears to lie within "ZONE X" (areas determined to be outside the 0.2% annual chance floodplain) with "ZONE AO (depth 1') within adjacent Central Avenue as shown on National Flood Insurance Program Flood Insurance Rate Map 35001C0328J, Version No. 2.3.3.2., Map Revised November 4, 2016.

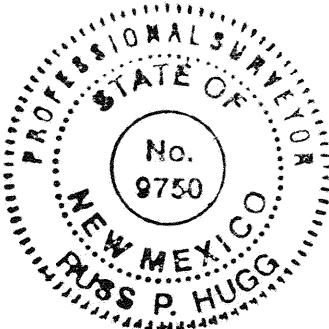

SHEET 2 OF 3

**SURV TEK, INC.**

Consulting Surveyors  
9384 Valley View Drive, N.W. Albuquerque, New Mexico 87114  
Phone: 505-897-3366  
Fax: 505-897-3377

(BEING A REPLAT OF TRACT B1, WEST ROUTE 66 ADDITION II)


PROJECTED SECTION 22  
TOWNSHIP 10 NORTH, RANGE 2 EAST  
NEW MEXICO PRINCIPAL MERIDIAN

APRIL , 2018


<b><i>CURVE</i></b>	<b><i>LENGTH</i></b>	<b><i>RADIUS</i></b>	<b><i>TANGENT</i></b>	<b><i>CHORD</i></b>	<b><i>CHORD BEARING</i></b>	<b><i>DELTA</i></b>
<b><i>C1</i></b>	<b><i>31.42'</i></b>	<b><i>20.00'</i></b>	<b><i>20.01'</i></b>	<b><i>28.29'</i></b>	<b><i>S59°54'24"E</i></b>	<b><i>90°01'24"</i></b>
<b><i>C2</i></b>	<b><i>74.55'</i></b>	<b><i>284.38'</i></b>	<b><i>37.49'</i></b>	<b><i>74.34'</i></b>	<b><i>S07°22'37"E</i></b>	<b><i>15°01'15"</i></b>
<b><i>C3</i></b>	<b><i>82.75'</i></b>	<b><i>315.62'</i></b>	<b><i>41.61'</i></b>	<b><i>82.51'</i></b>	<b><i>S07°22'37"E</i></b>	<b><i>15°01'17"</i></b>
<b><i>C4</i></b>	<b><i>2.76'</i></b>	<b><i>.35.00'</i></b>	<b><i>1.38'</i></b>	<b><i>2.76'</i></b>	<b><i>S73°04'52"W</i></b>	<b><i>4'30.49"</i></b>

124' ROW

ALBUQUERQUE CONTROL SURVEY  
MONUMENT "7-K10"  
N.M. State Plane Coordinates  
(Central Zone - NAD83)  
N=1,483,739.165 US Survey feet  
E=1,498,962.651 US Survey feet  
Delta Alpha = -00°16'18.14"  
Ground to Grid Factor = 0.9998686449  
Elev.=5097.854 (NAVD 88) US Survey feet

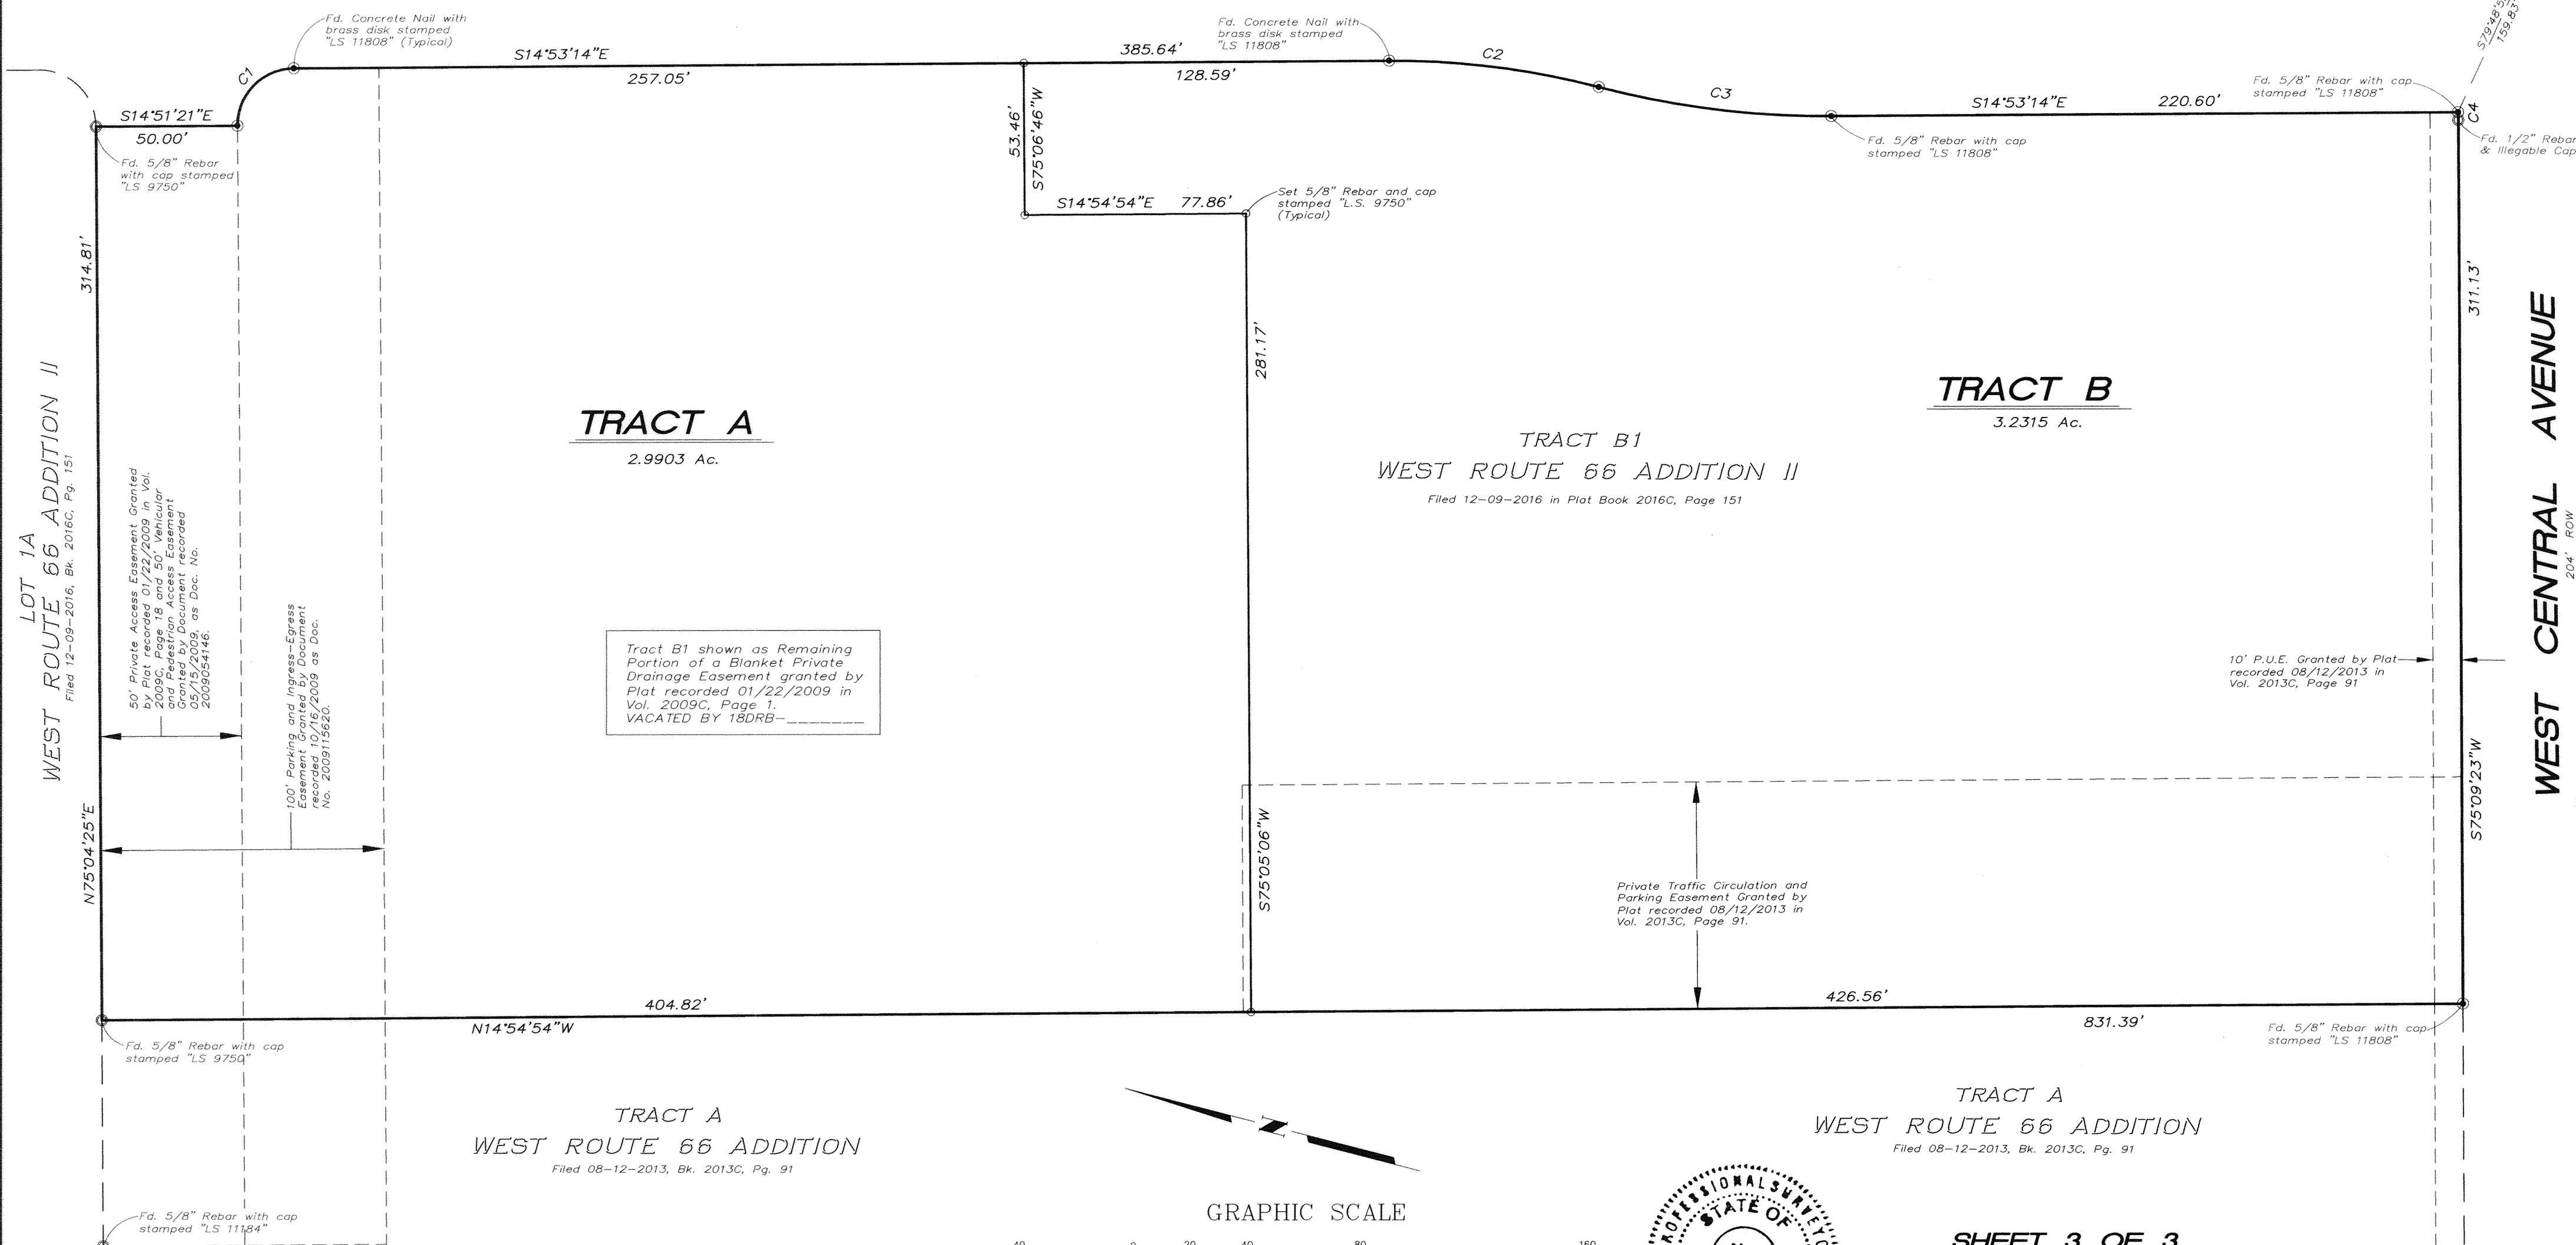

( IN FEET )  
1 inch = 40 ft.

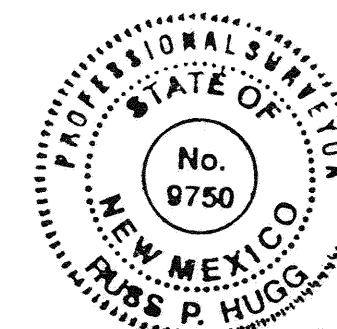

***SHEET 3 OF 3***

**SURV  TEK, INC.**

**Consulting Surveyors** Phone: 505-897-3366  
9384 Valley View Drive, N.W. Albuquerque, New Mexico 87114 Fax: 505-897-3377