

UNSER BOULEVARD NW RIGHT OF WAY

SITE SKETCH
LOT 1
UNM HOSPITALS CLINIC
 BOOK 2009C PAGE 0018
AND
TRACT B
WEST ROUTE 66 ADDITION
 BOOK 2013C PAGE 0091
 CITY OF ALBUQUERQUE
 BERNALILLO COUNTY, NEW MEXICO




OWNERS:

Lot 1 Plat of UNM Hospitals Clinic
 UPC 101005706125531318
 301 Unser Blvd
 Document No. 2009115618 101208 WD

Regents of UNM C/O Real Estate Department
 University of NM
 1 University of NM
 Albuquerque, NM 87131

Tract B Plat & Vacation Request for TRS A & B
 West Route 66 Addition
 UPC 101005709218331321
 7909 Central AV NW
 Document No. 2014018088 030314 WD-EN

City of Albuquerque
 PO Box 1293
 Albuquerque, NM 87103

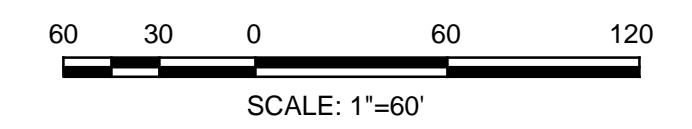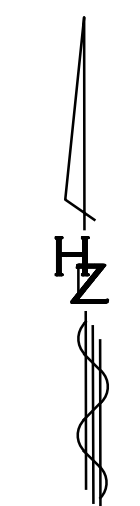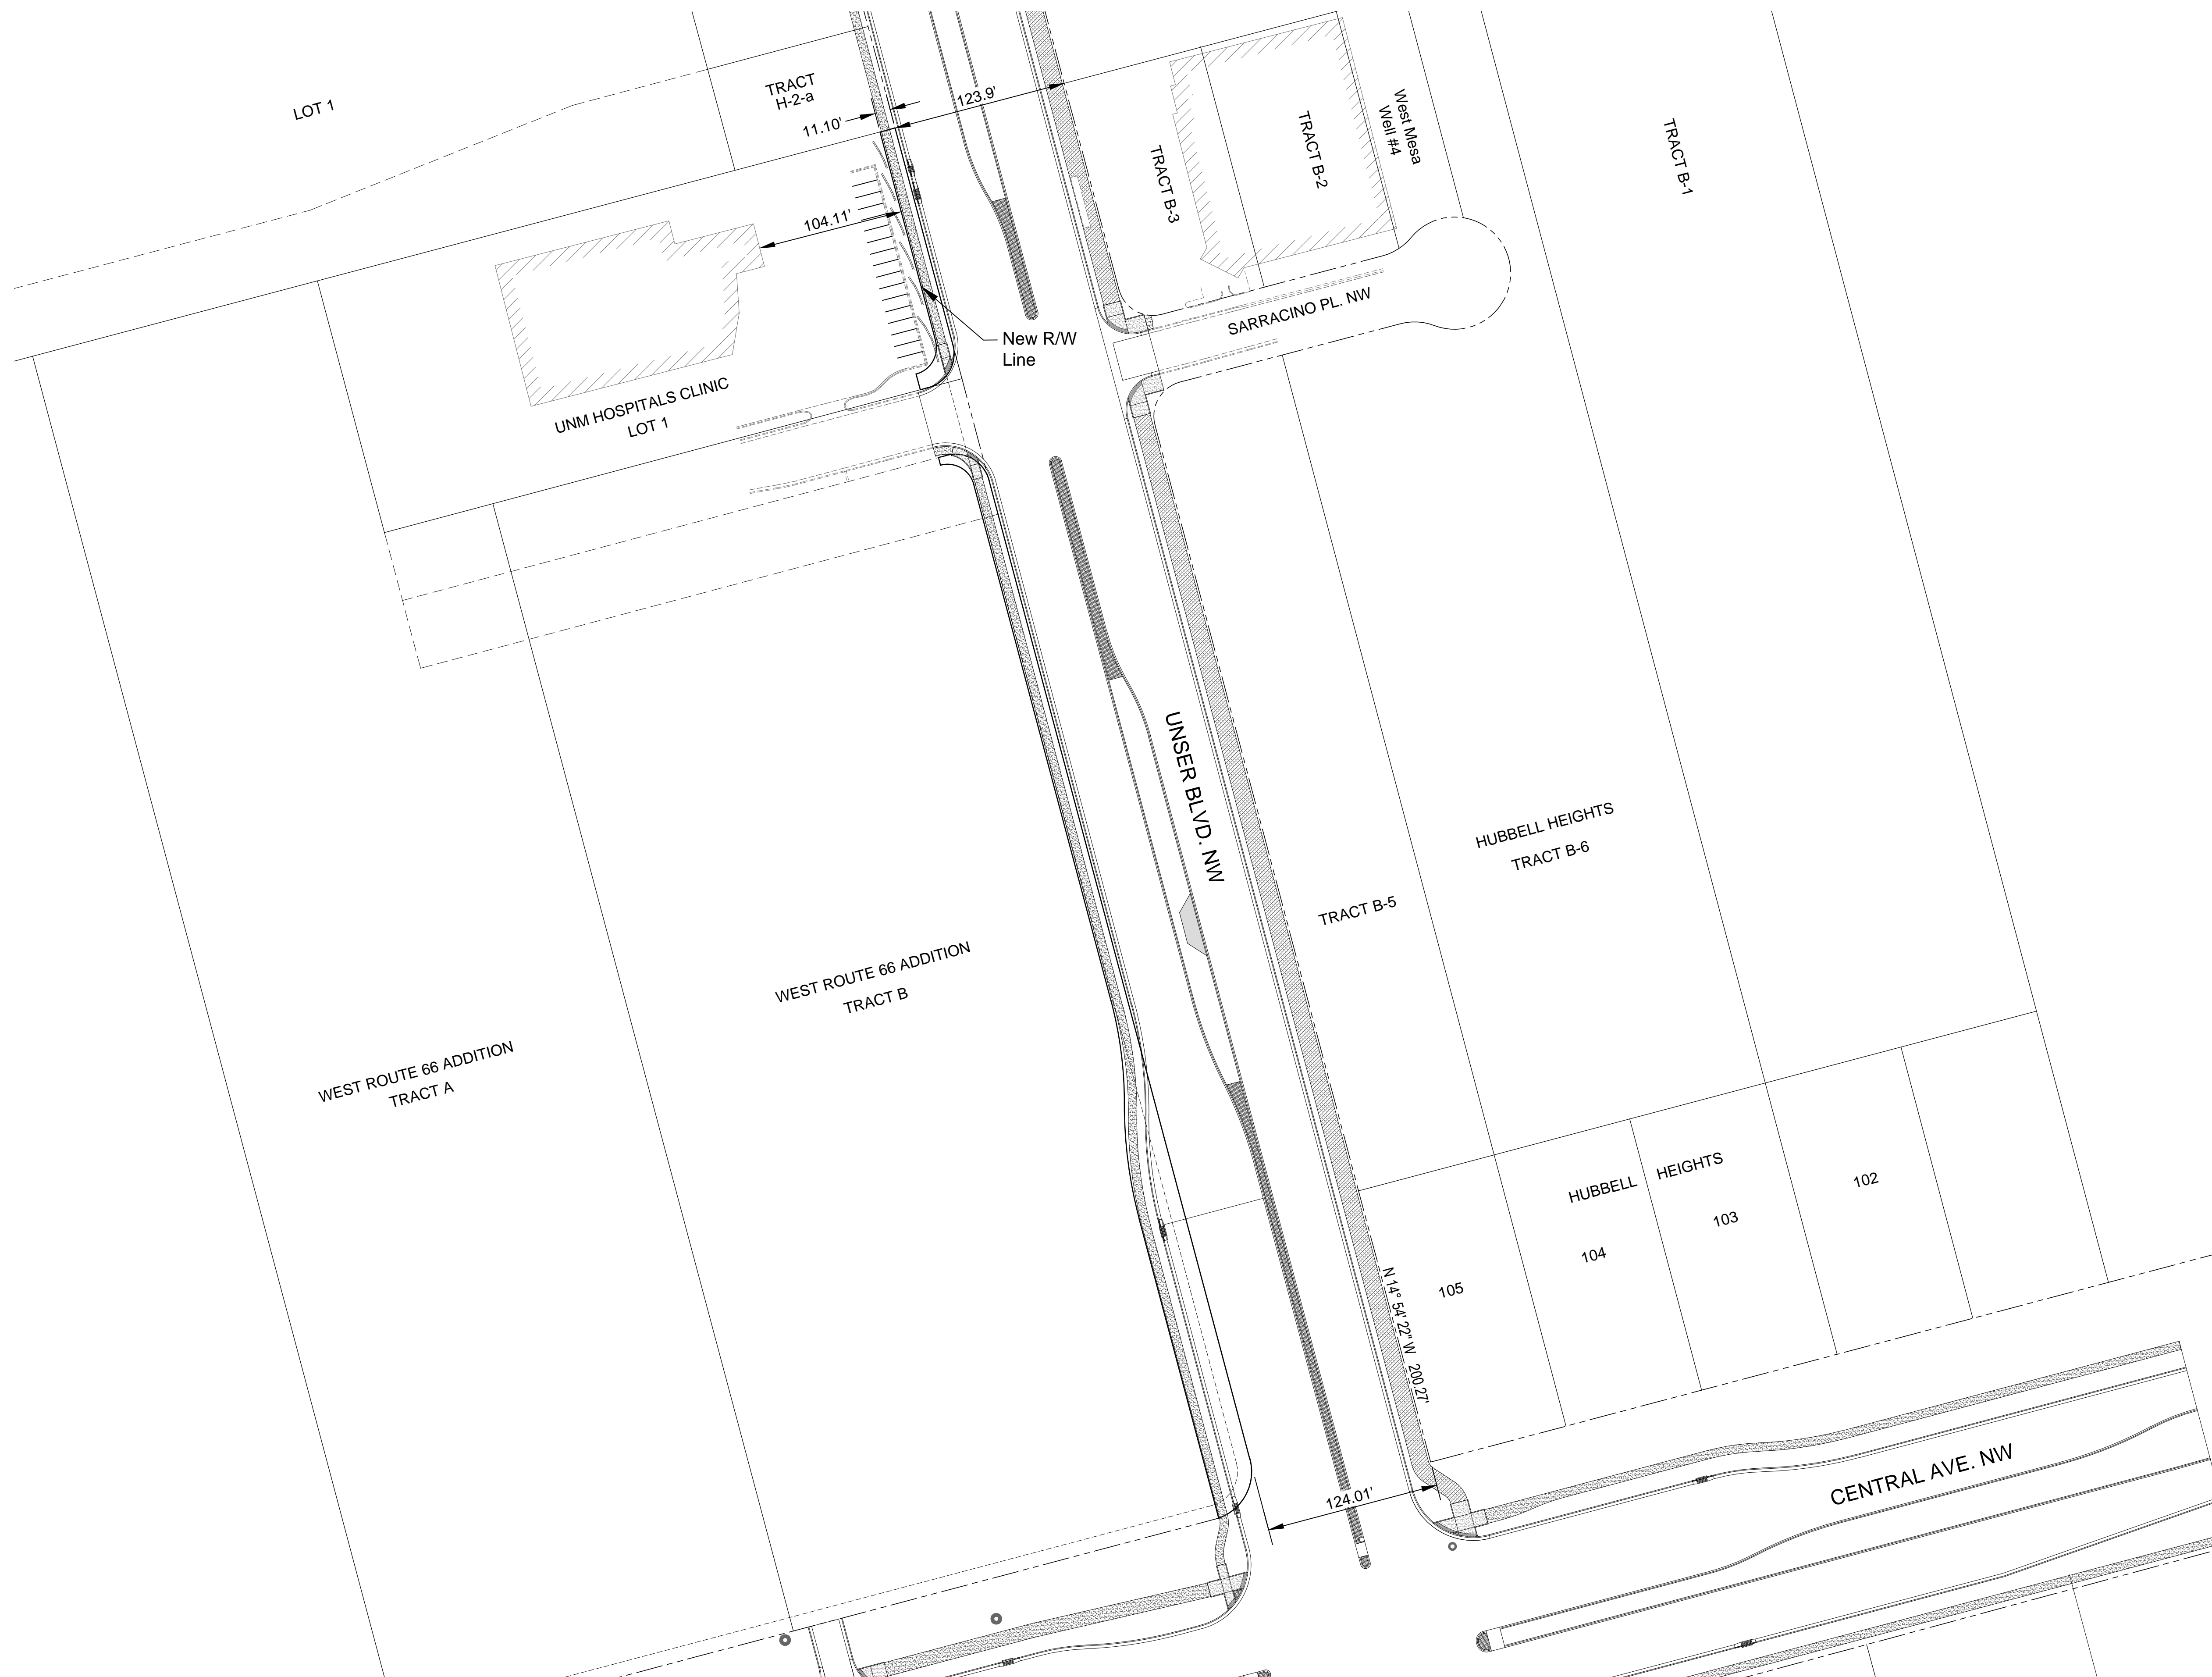

HUITT-ZOLLARS
 333 RIO RANCHO DR. N.E., STE. 101
 RIO RANCHO, N.M., 87124
 (505) 892-5141

Plotted: 8/22/2016 8:20:25 AM. By: Taloya, Linda
 H:\proj\304101.01 Unser\08 Deliverables\08.20 Other\DRS\Sketch Plat\SketchPlat.dwg
 Last Saved: 8/22/2016 8:17:42 AM. Italoia