

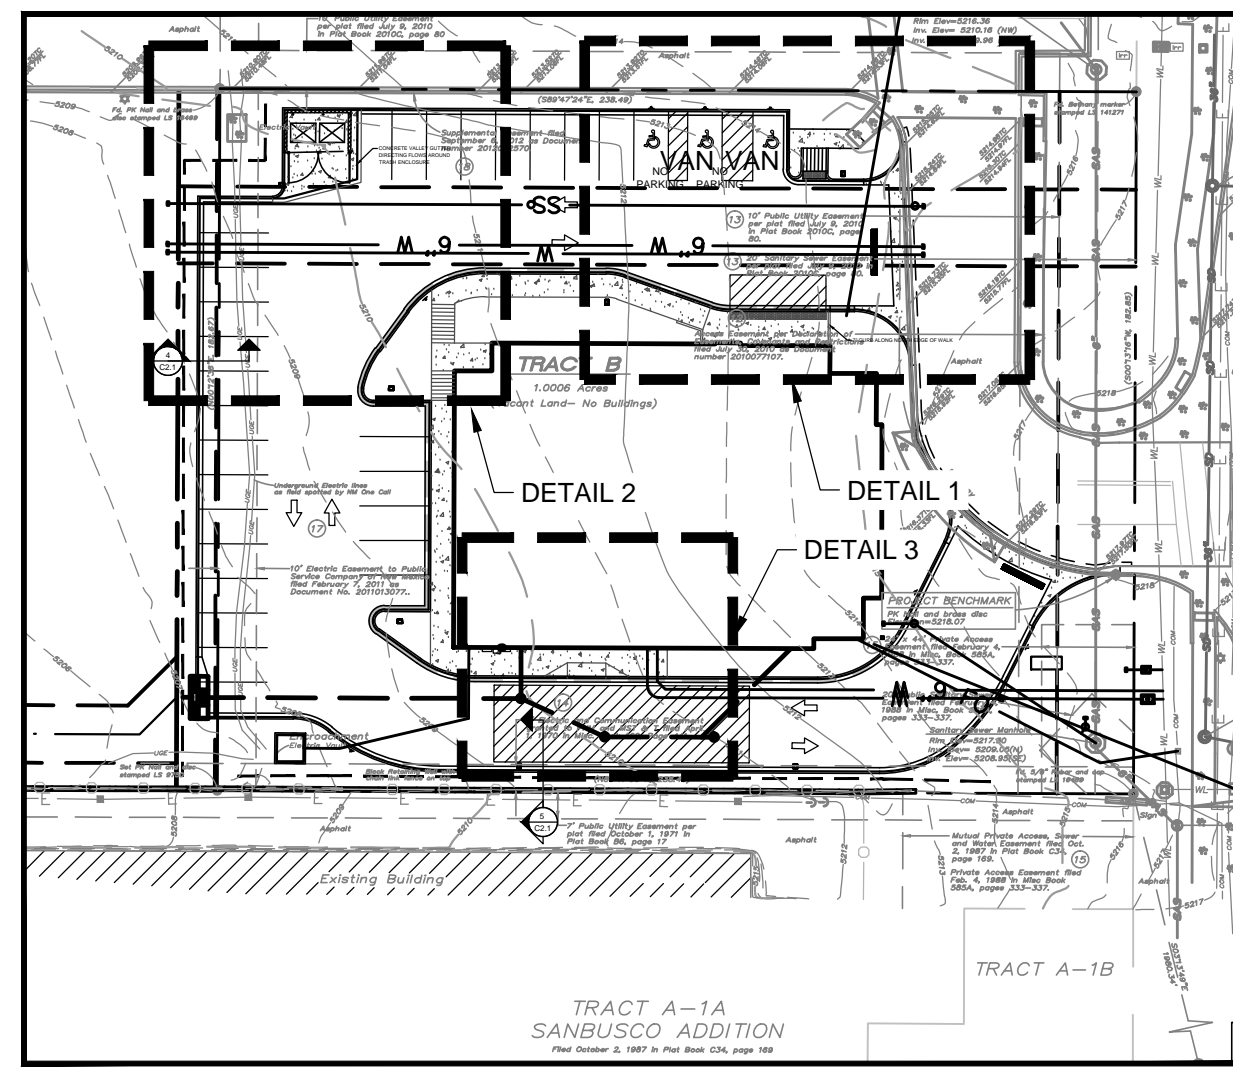


DETAIL 1

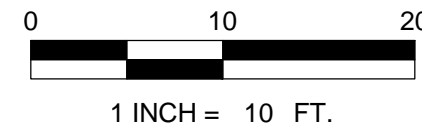


KEY MAP



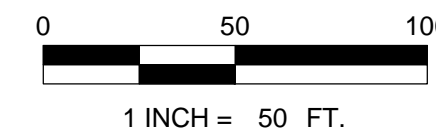


LEGEND



- PROPERTY LINE
- EASEMENT LINE
- EXISTING MINOR CONTOUR
- EXISTING MAJOR CONTOUR
- PROPOSED MINOR CONTOUR
- PROPOSED MAJOR CONTOUR
- TOE OF SLOPE
- PROPOSED DRY CURB AND GUTTER
- PROPOSED STORM LINE
- SPOT ELEVATION
- PROPOSED FLOW LINE ELEVATION
- PROPOSED TOP OF CURB ELEVATION
- PROPOSED GRADE AT EDGE OF CONCRETE
- FLOW ARROW AND GRADE

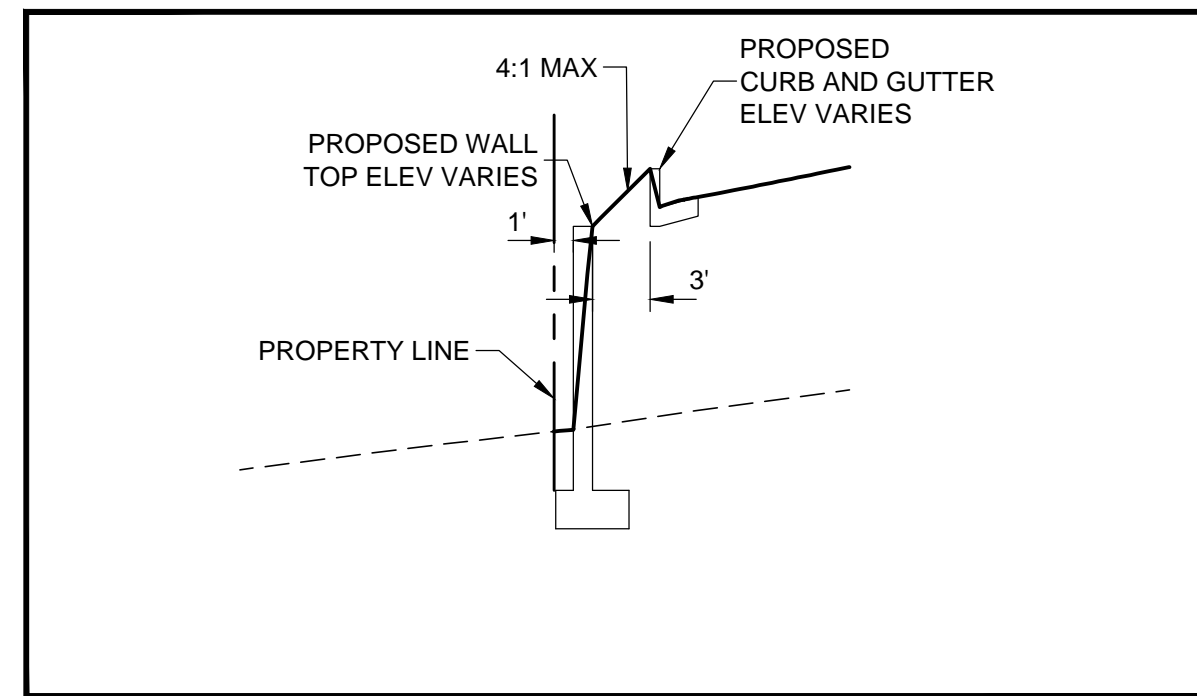



DETAIL 4

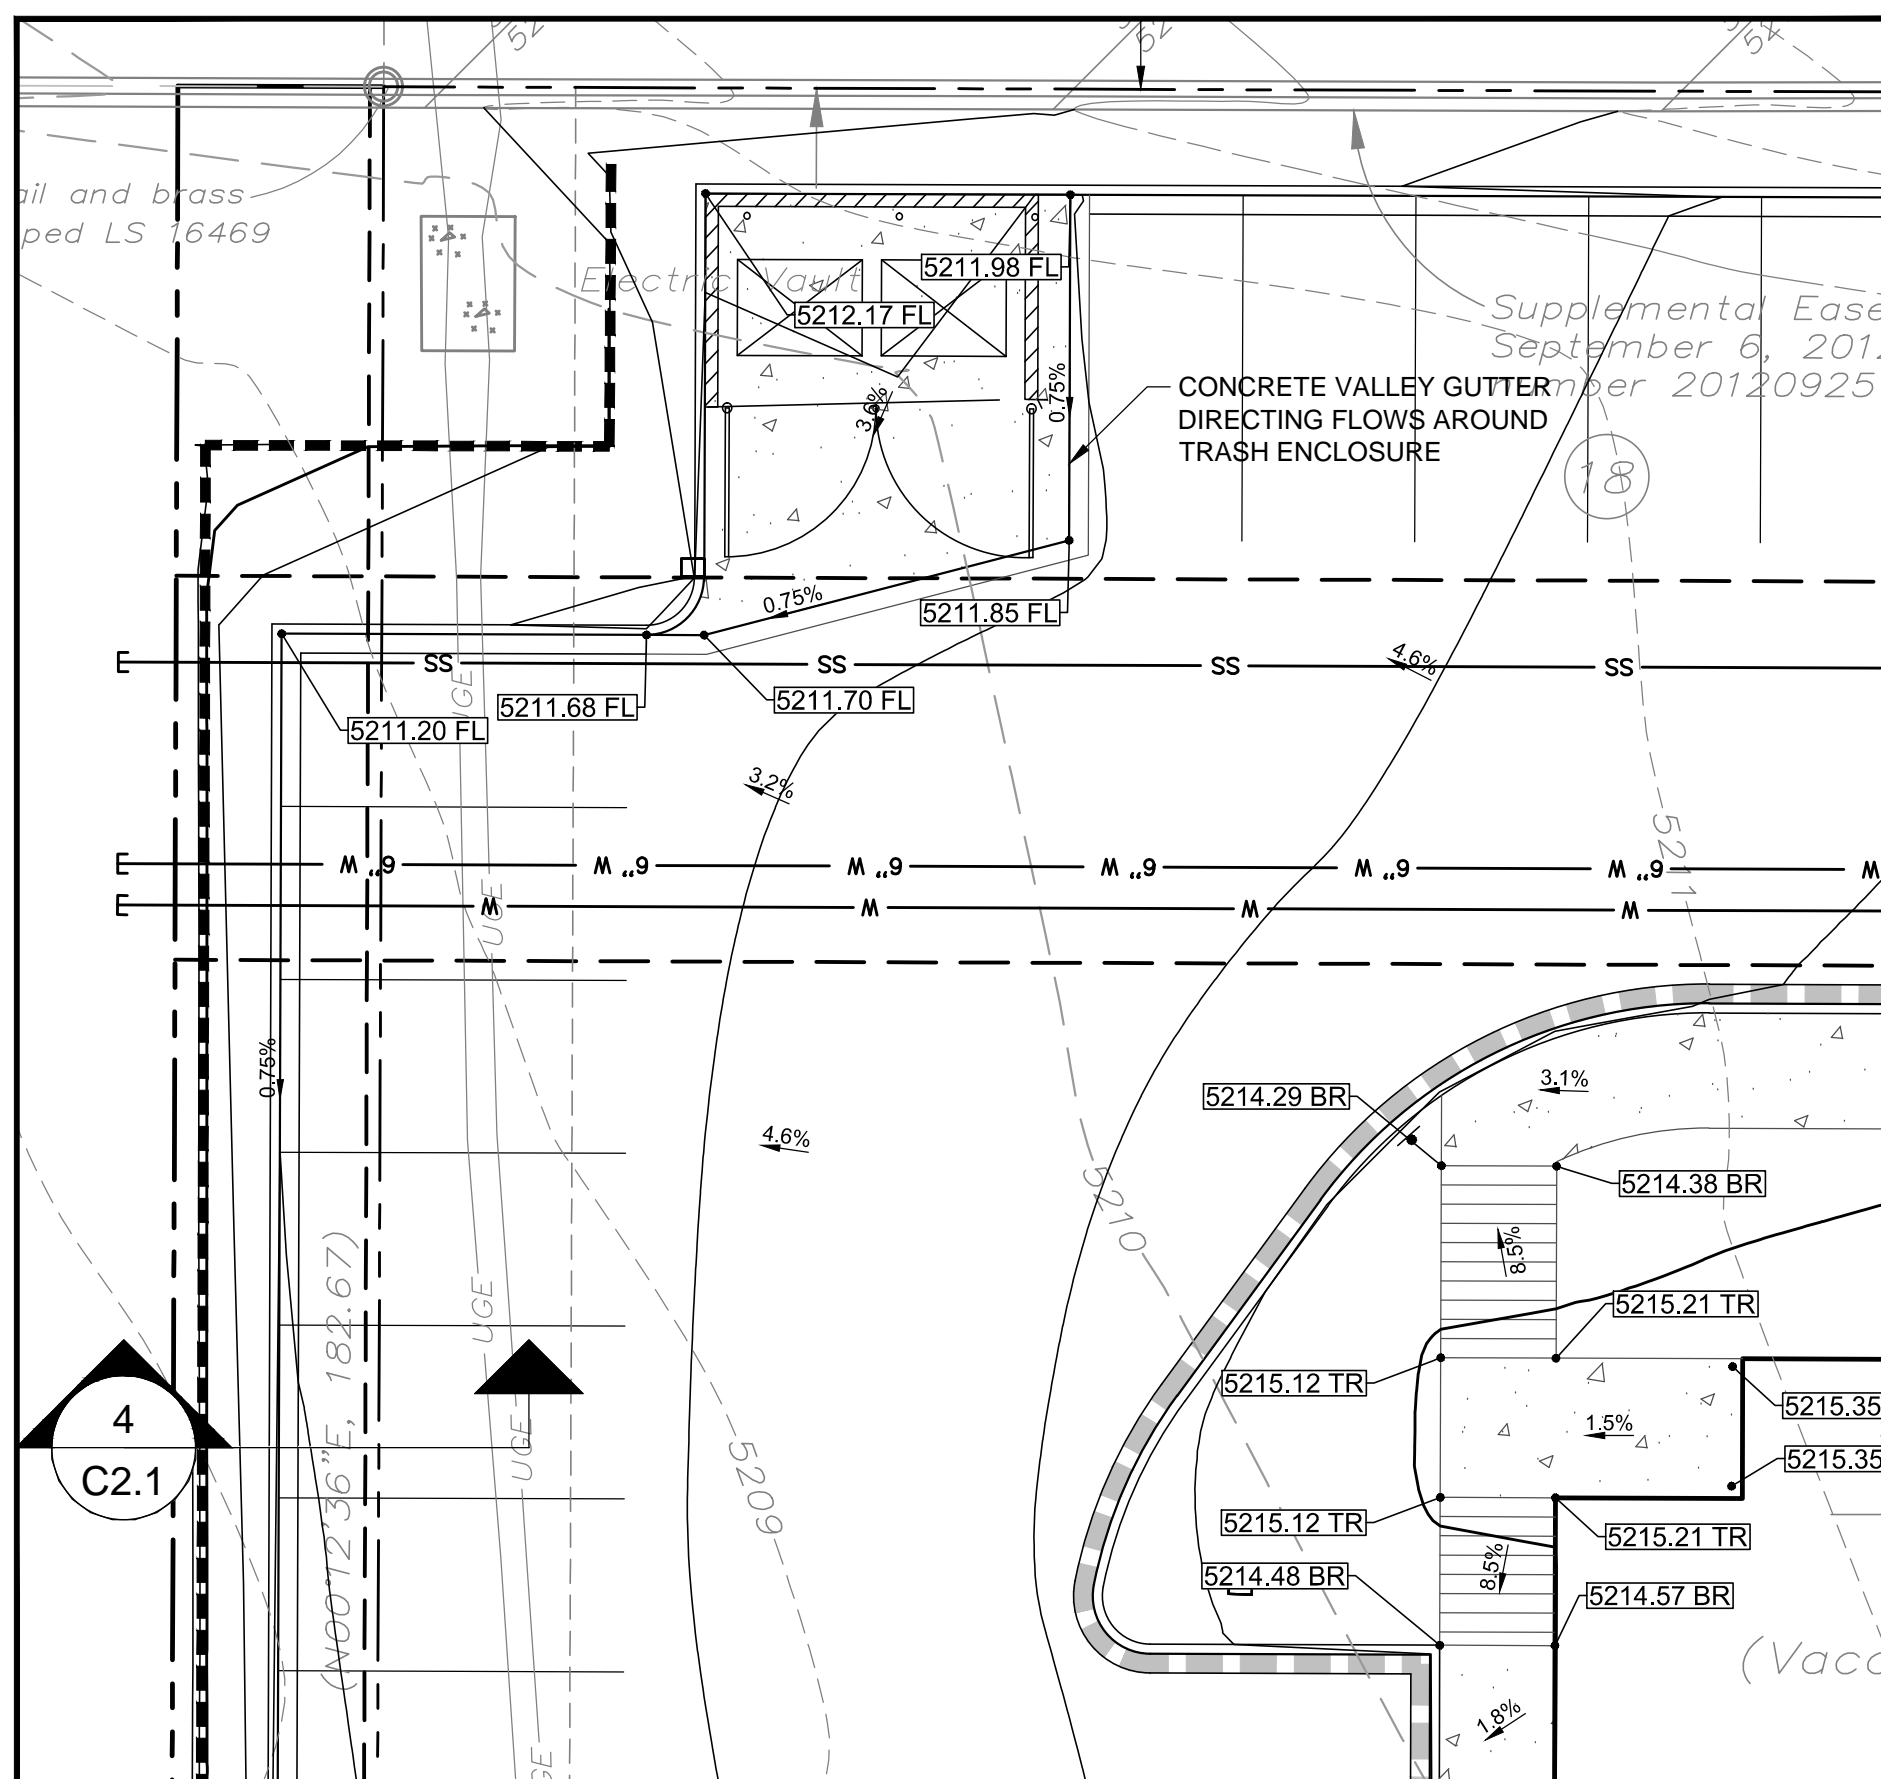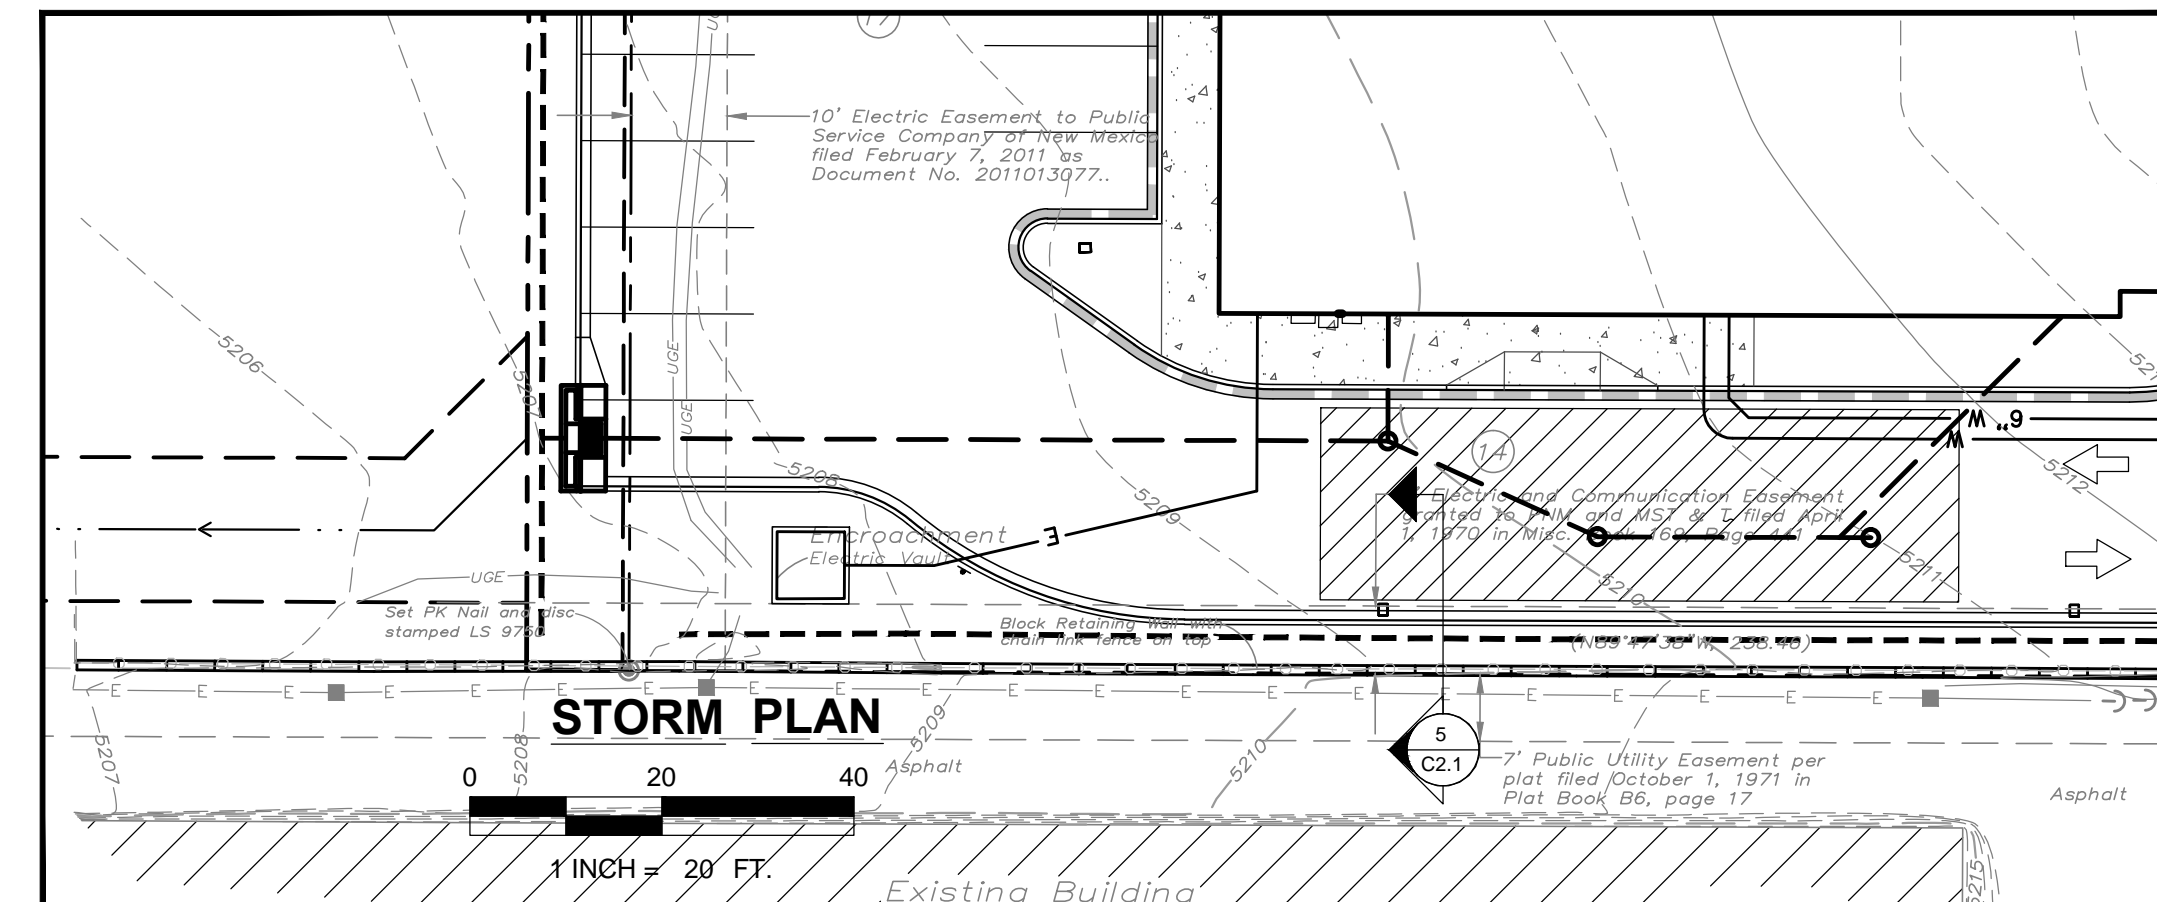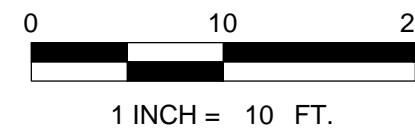

DETAIL 2

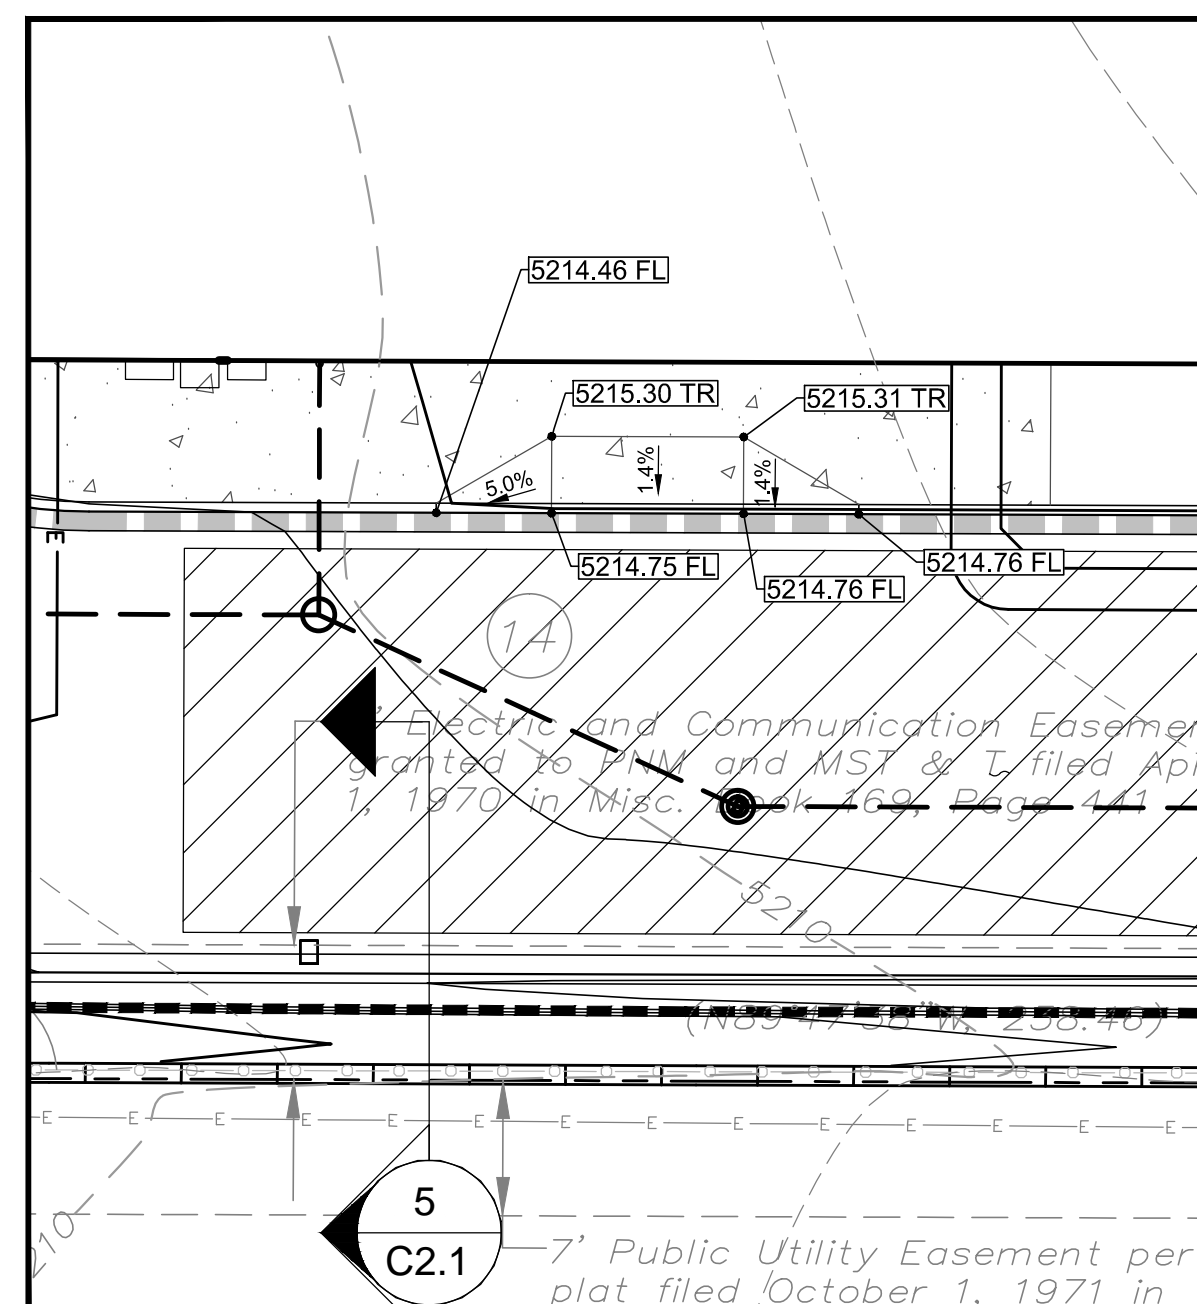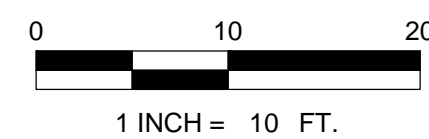


DETAIL 3

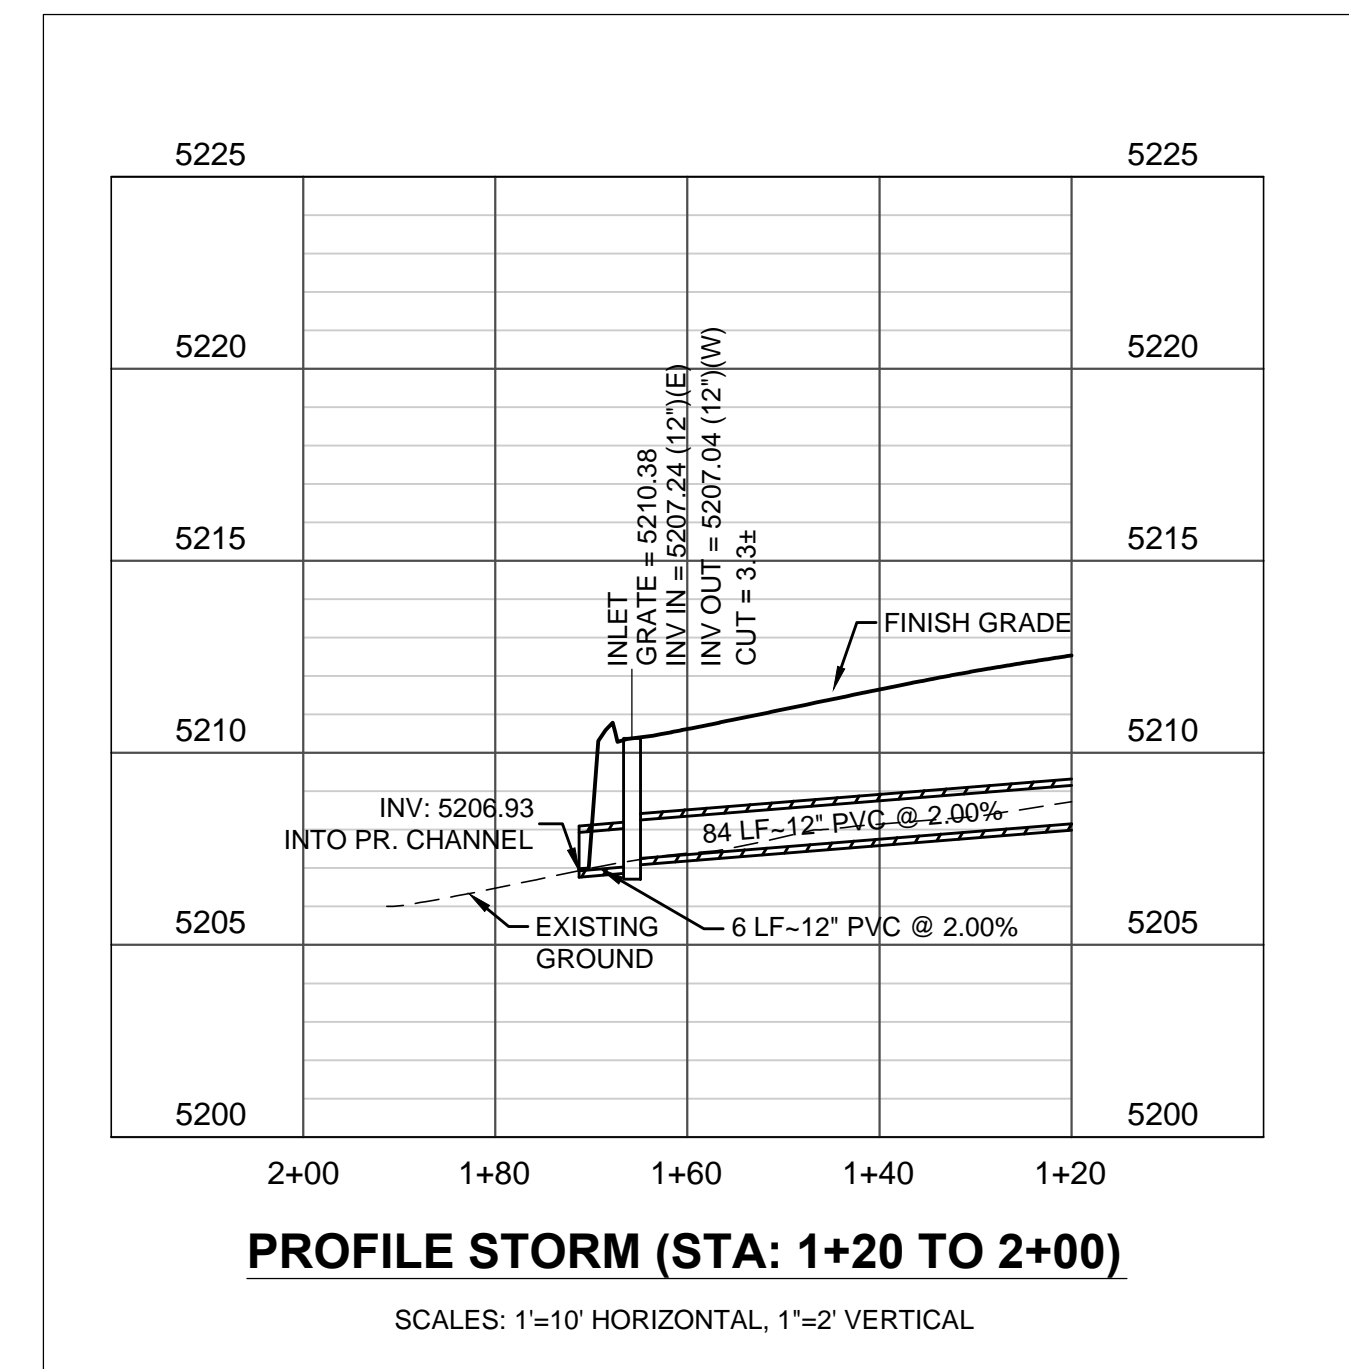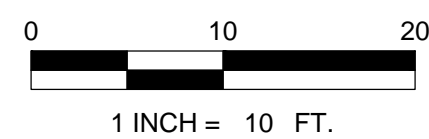


PROFILE STORM (STA: 1+20 TO 2+00)

SCALES: 1"=10' HORIZONTAL, 1"=2' VERTICAL

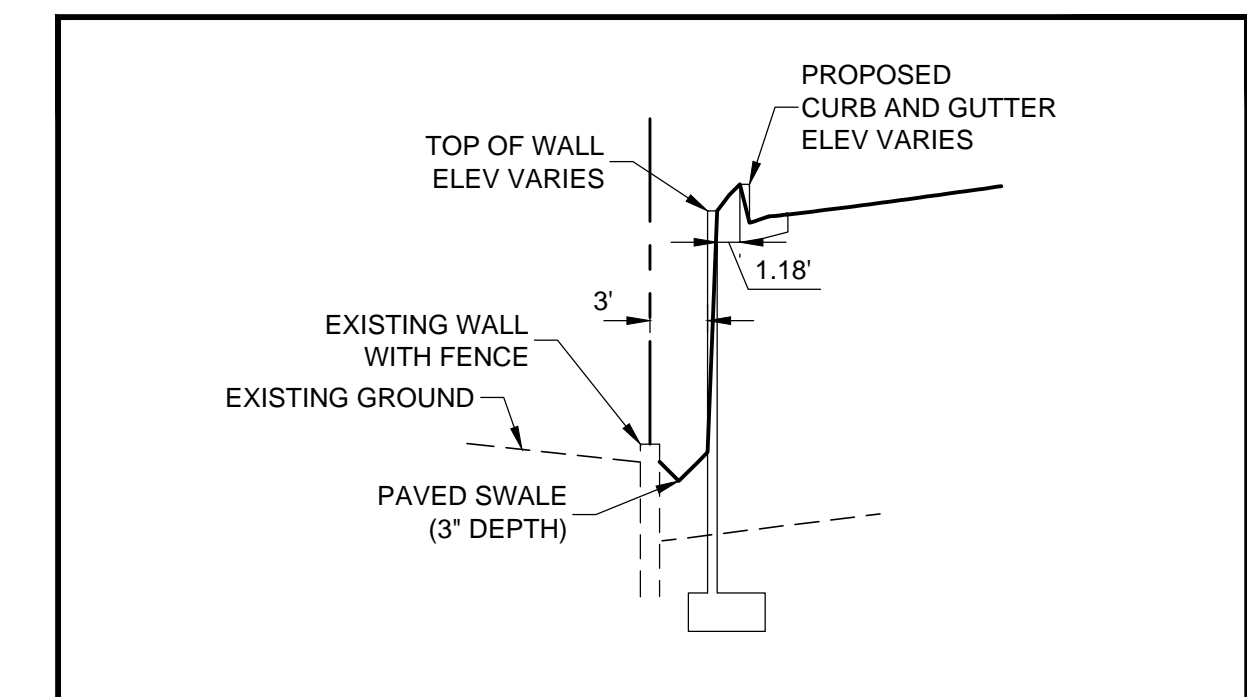


DETAIL 5

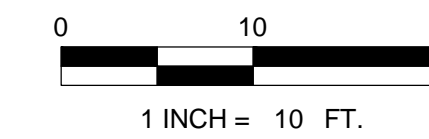

No.	REVISION	BY	DATE

PRELIMINARY
NOT FOR
CONSTRUCTION

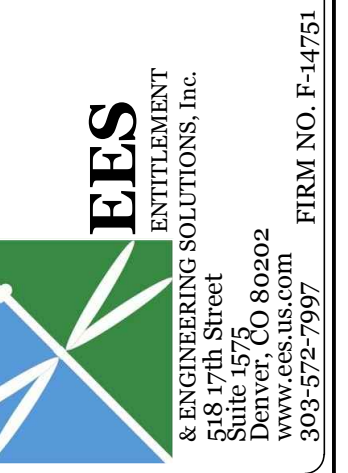

CIVIL CONSTRUCTION DOCUMENTS
DAVITA DIALYSIS CENTER - ALBUQUERQUE
5207 San Mateo Boulevard N.E.
**CONCEPTUAL GRADING ENLARGEMENT
AND STORM PROFILE PLAN**

PROJECT NO: DAV003.01
DESIGNED BY: JR
DRAWN BY: KLR
DATE: 03/10/15