


For more current information and details visit <http://www.cabq.gov/gis>

Map amended through: 6/7/2018

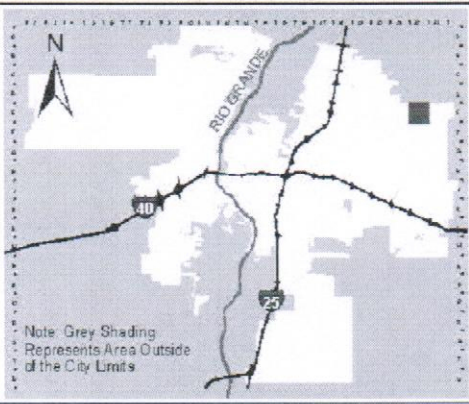

Zone Atlas Page:  
**E-22-Z**

Selected Symbols

SECTOR PLANS	Escarpment
Design Overlay Zones	2 Mile Airport Zone
City Historic Zones	Airport Noise Contours
H-1 Buffer Zone	Wall Overlay Zone
Petroglyph Mon.	