



OVERALL PLAT BOUNDARIES

See Sheets 4 thru 6 for Existing and New Easements

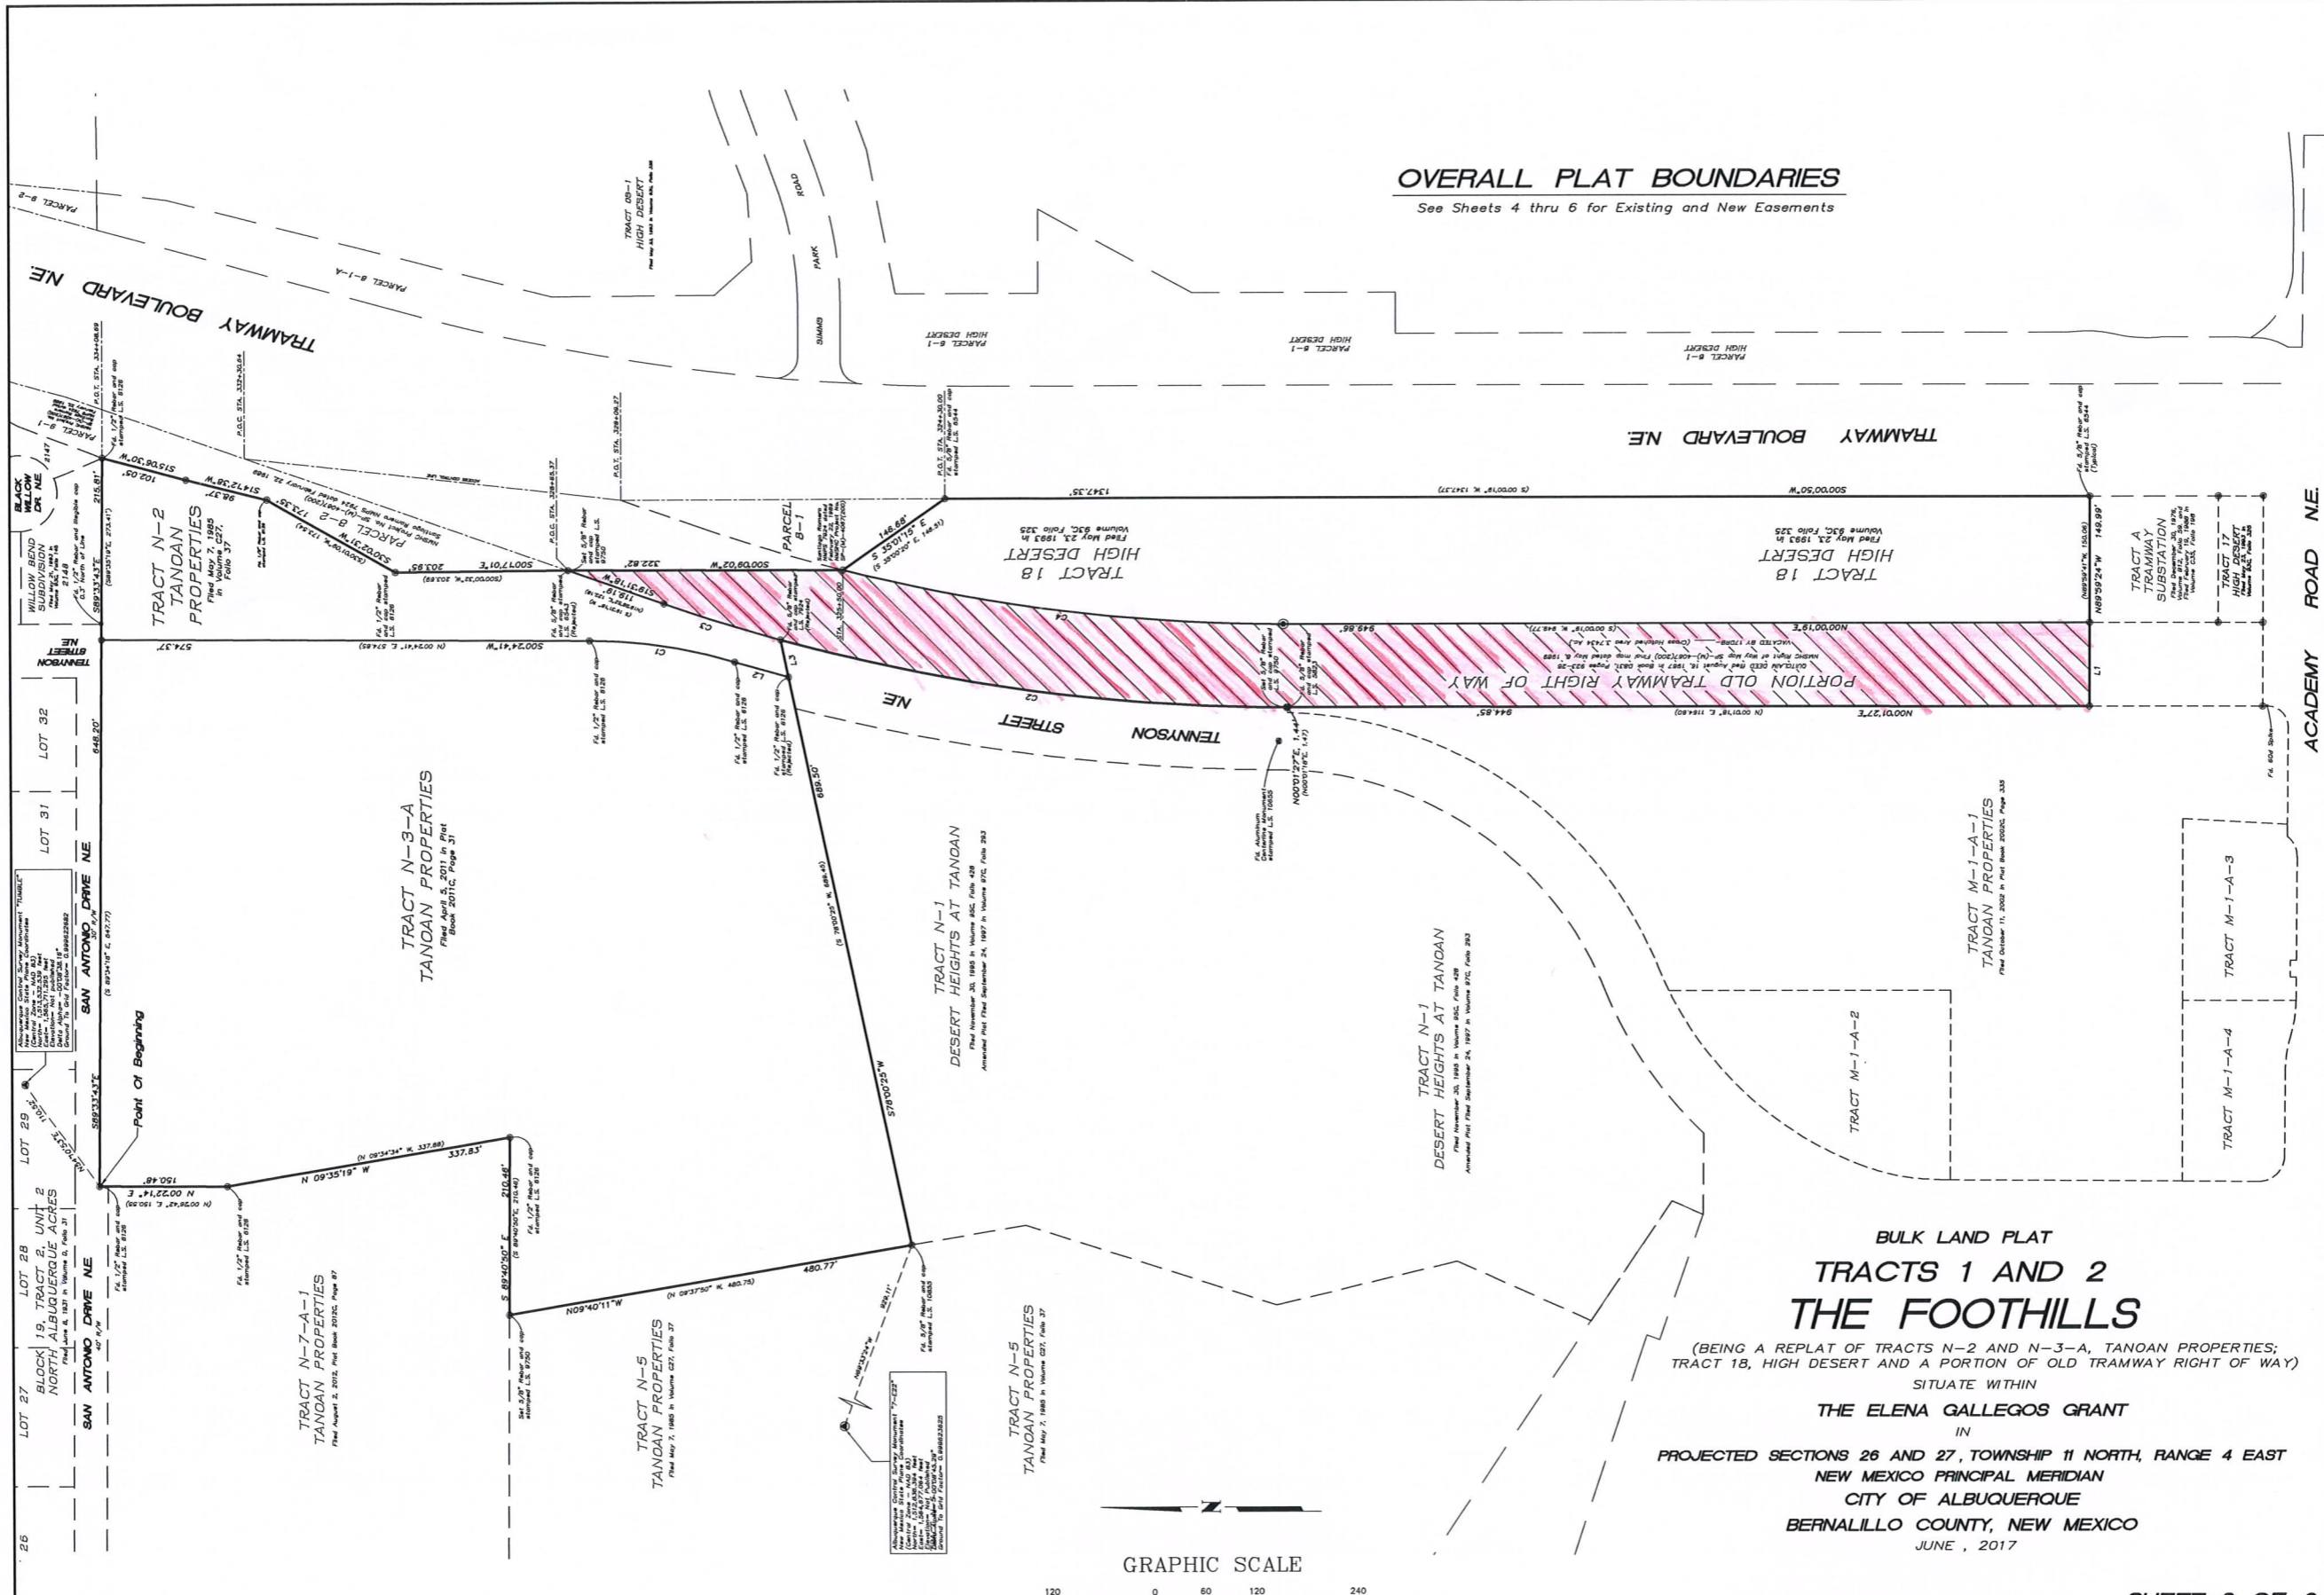

BULK LAND PLAT
TRACTS 1 AND 2
THE FOOTHILLS
 (BEING A REPLAT OF TRACTS N-2 AND N-3-A, TANOAN PROPERTIES;
 TRACT 18, HIGH DESERT AND A PORTION OF OLD TRAMWAY RIGHT OF WAY)
 SITUATE WITHIN
THE ELENA GALLEGOS GRANT
 IN
PROJECTED SECTIONS 26 AND 27, TOWNSHIP 11 NORTH, RANGE 4 EAST
NEW MEXICO PRINCIPAL MERIDIAN
CITY OF ALBUQUERQUE
BERNALILLO COUNTY, NEW MEXICO
 JUNE, 2017

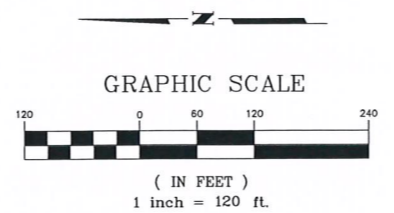

SURVOTEK, INC.
 Consulting Surveyors
 9384 Valley View Drive, N.W. Albuquerque, New Mexico 87114
 Phone: 505-897-3366
 Fax: 505-897-3377