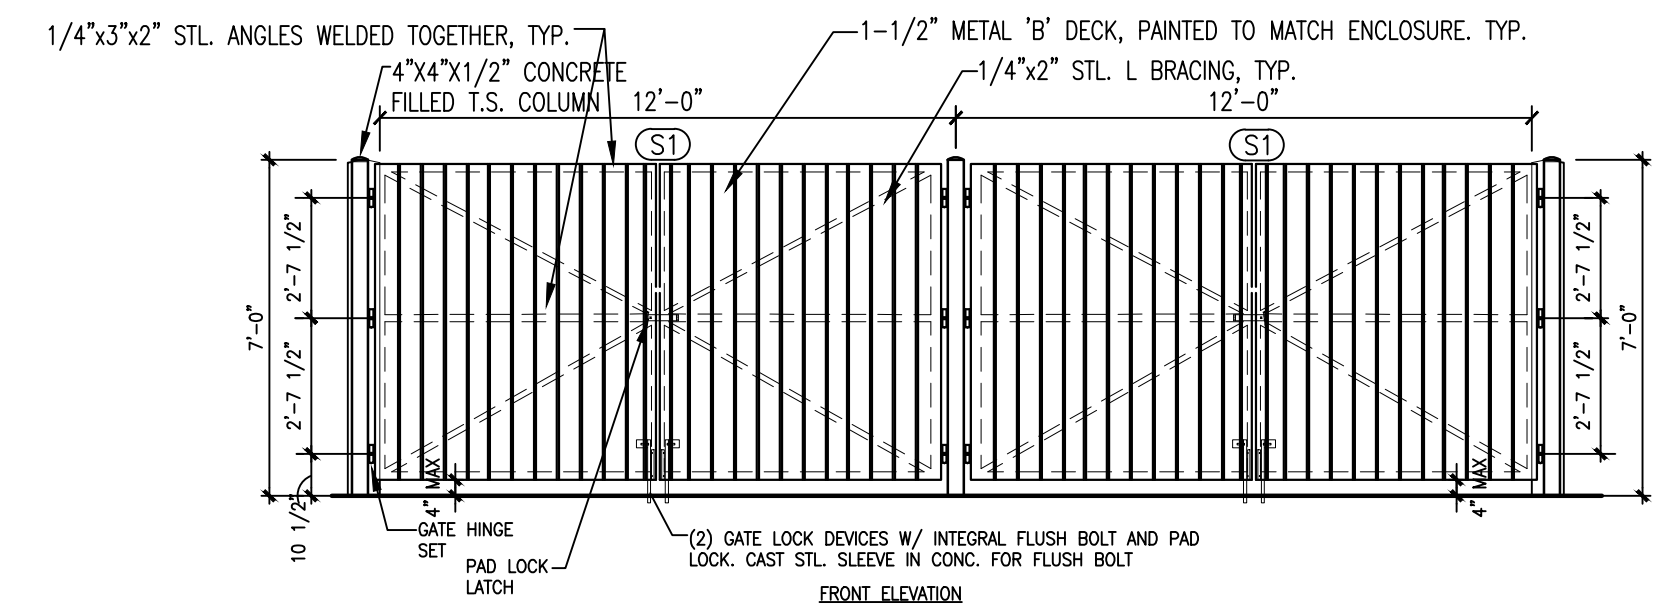
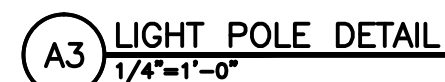
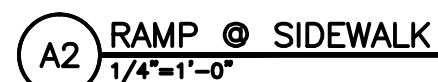


COLOR LEGEND				
MARK	MATERIAL	COLOR	MANUFACTURER & No.	COLOR NAME
(S1)	STUCCO FINISH	COPPER	SHERMAN WILLIAMS 6356	COPPER MOUNTAIN
NOTES:				
(S2)	STUCCO FINISH/TRELLIS	DARK BROWN	SHERMAN WILLIAMS 6006	BLACK BEAN SOUP
NOTES: BIKE RACK, TRELLIS, DUMPSTER ENCLOSURE/GATES				
(S3)	STUCCO FINISH	YELLOW-TAN	SHERMAN WILLIAMS 6381	ANJOU PEAR
NOTES:				
(S4)	STUCCO FINISH	YELLOW-TAN	SHERMAN WILLIAMS 6383	GOLDEN RULE
NOTES:				
(S5)	STUCCO FINISH	DARK BROWN	SHERMAN WILLIAMS 6990	CAVIAR
NOTES:				
(S6)	CULTURED STONE VENEER	GREYISH-TAN		
NOTES:				