



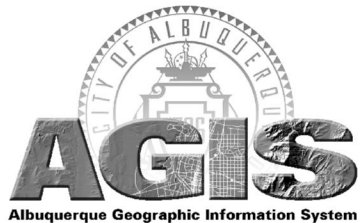

For more current information and more details visit: <http://www.cabq.gov/gis>

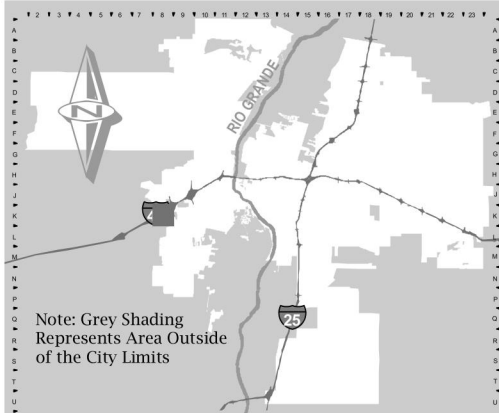


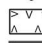







Map amended through: 6/5/2009



Note: Grey Shading Represents Area Outside of the City Limits

Zone Atlas Page:
K-08-Z

Selected Symbols

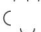 SECTOR PLANS	 Escarpment
 Design Overlay Zones	 2 Mile Airport Zone
 City Historic Zones	 Airport Noise Contours
 H-1 Buffer Zone	 Wall Overlay Zone
 Petroglyph Mon.	

