
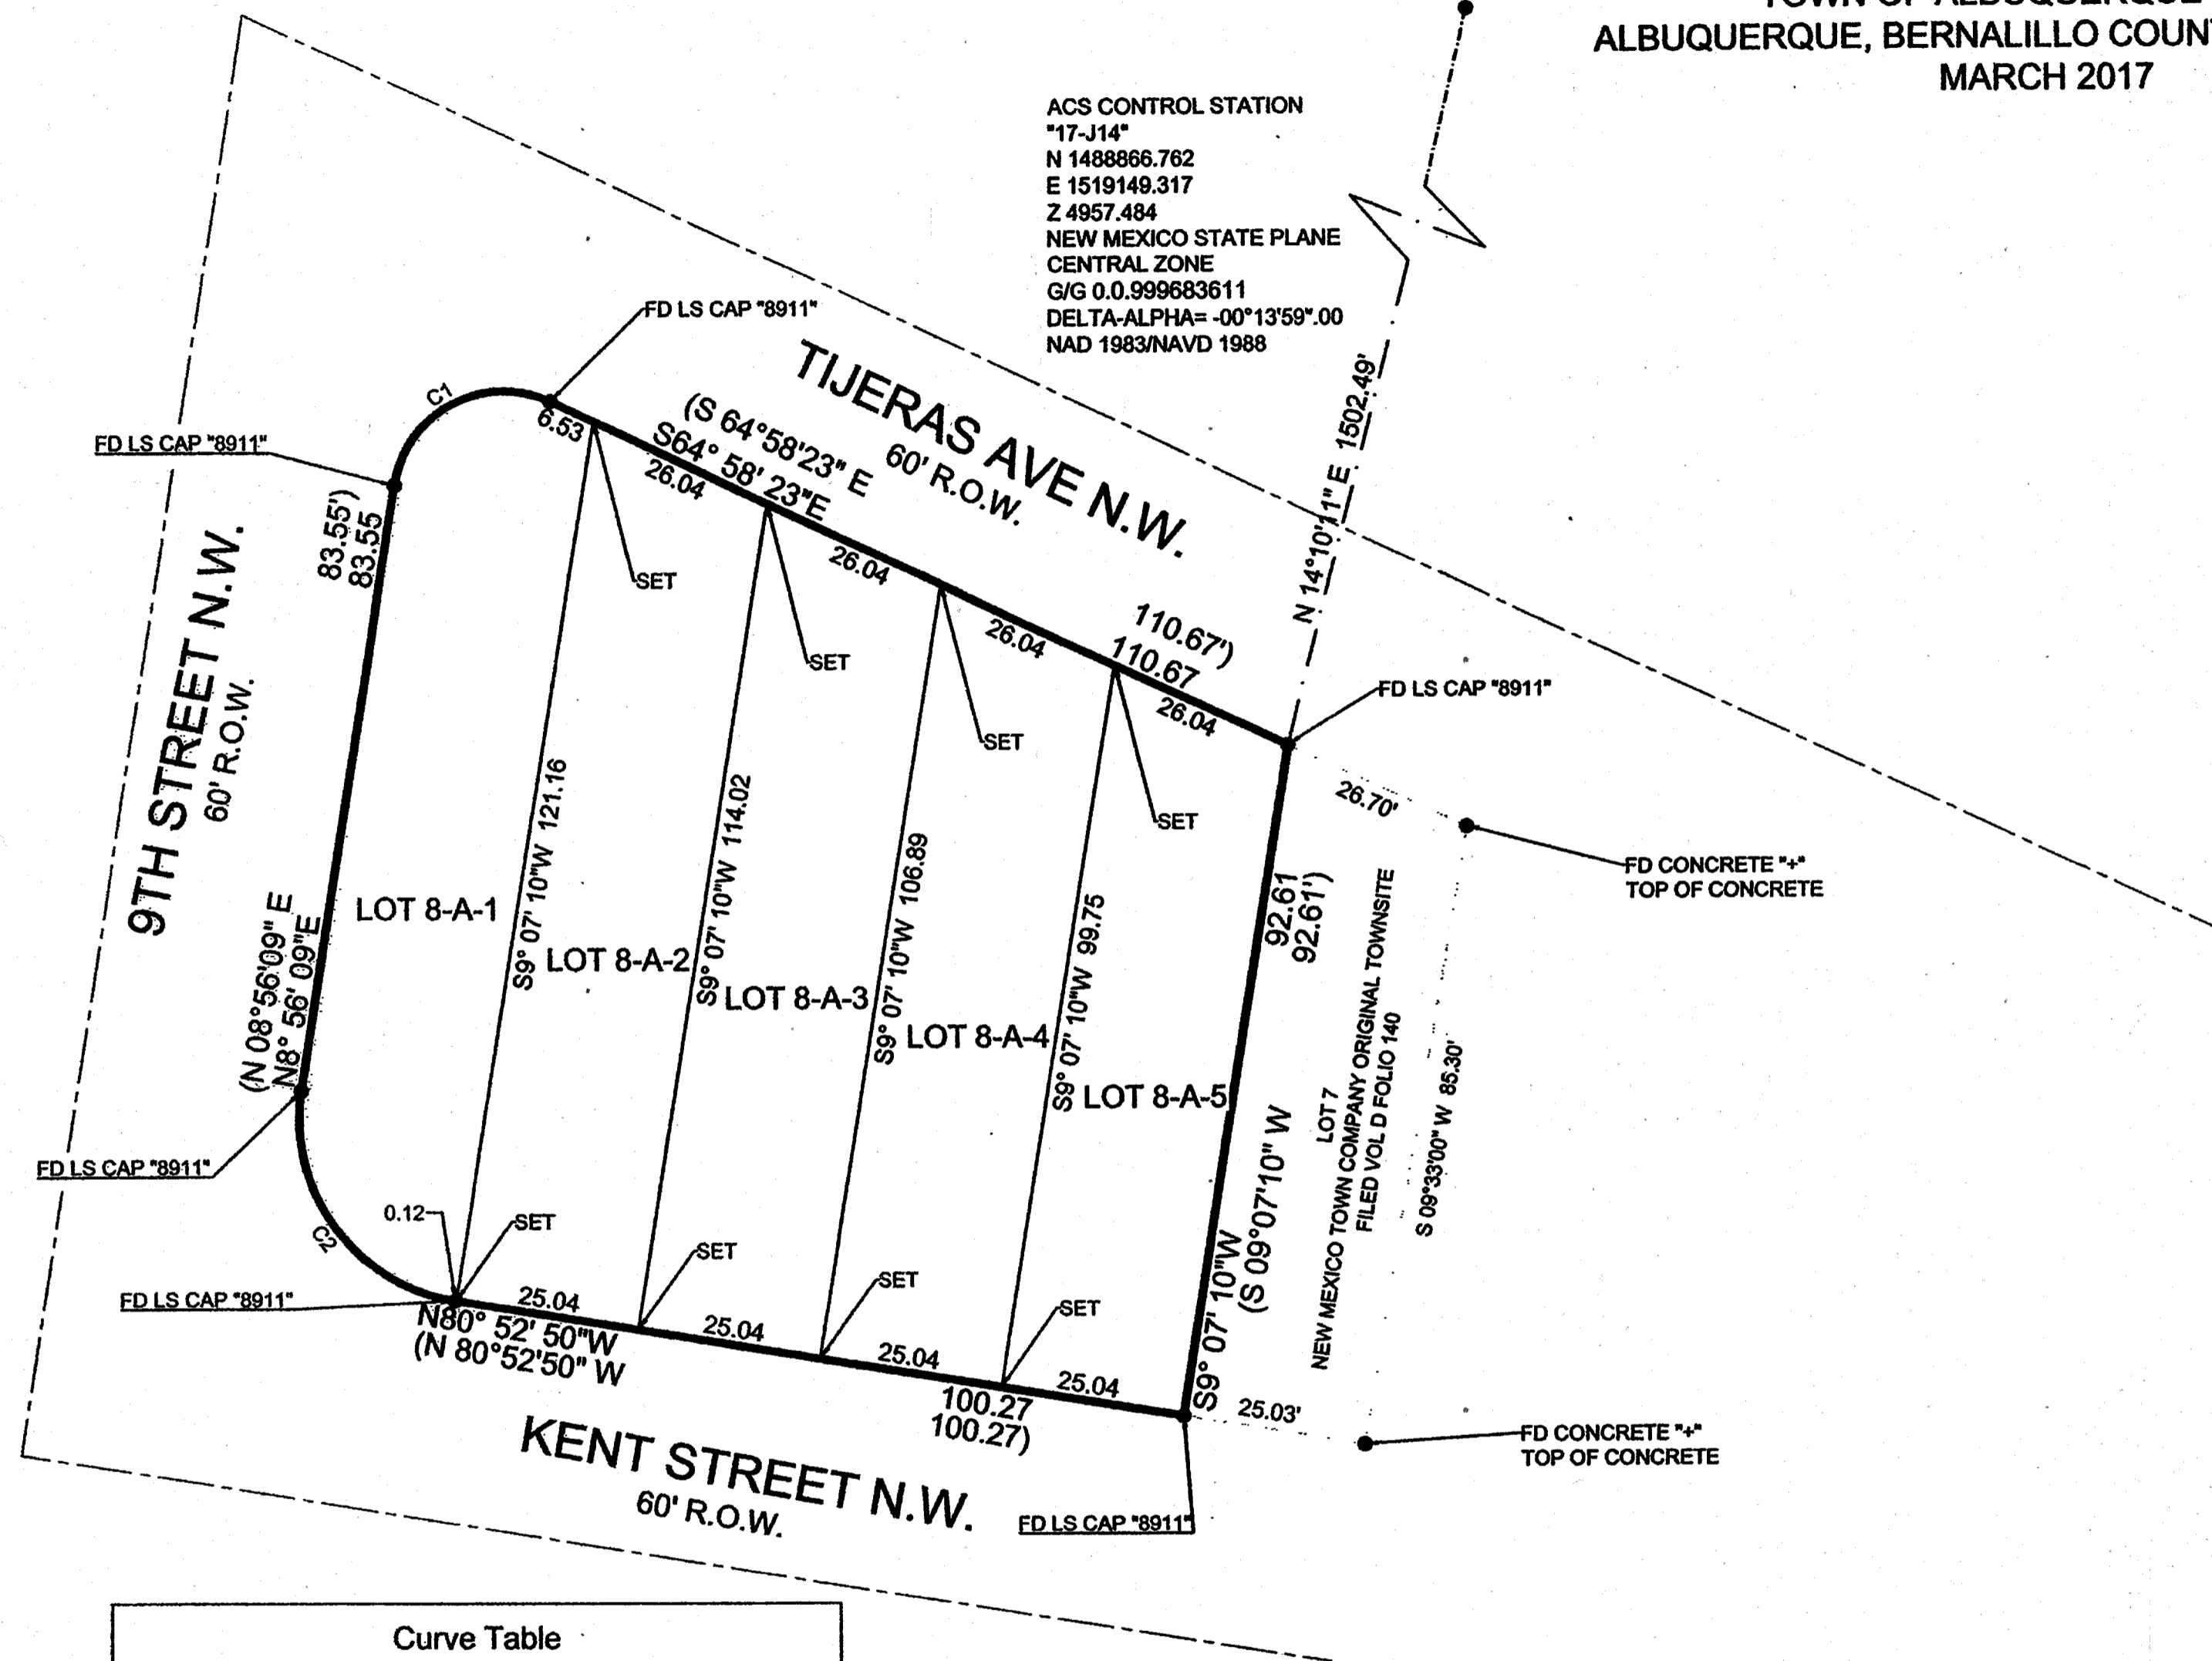


PLAT OF
LOT 8-A-1, 8-A-2, 8-A-3, 8-A-4 AND 8-A-5, BLOCK 53
 NEW MEXICO TOWN COMPANY ORIGINAL TOWNSITE
 PROJECTED SECTION 18, TOWNSHIP 10 NORTH, RANGE 3 EAST, N.M.P.M.
 TOWN OF ALBUQUERQUE GRANT
 ALBUQUERQUE, BERNALILLO COUNTY, NEW MEXICO
 MARCH 2017


ACS CONTROL STATION
 "17-J14"
 N 1488866.762
 E 1519149.317
 Z 4957.484
 NEW MEXICO STATE PLANE
 CENTRAL ZONE
 G/G 0.0,999683611
 DELTA-ALPHA= -00°13'59".00
 NAD 1983/NAVD 1988

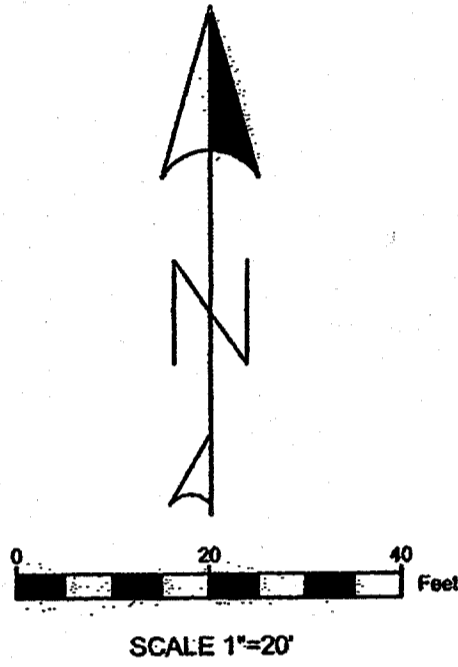

Curve Table					
Curve #	Length	Radius	Delta	Chord Direction	Chord Length
C1	27.77	15.00	106°05'28"	N61° 58' 53"E	23.97
C2	39.19	25.00	89°48'59"	N35° 58' 21"W	35.30

Parcel Area Table		
Parcel #	Area	Acres
LOT 8-A-1	2925.60	0.0672
LOT 8-A-2	2944.20	0.0676
LOT 8-A-3	2765.54	0.0635
LOT 8-A-4	2586.87	0.0594
LOT 8-A-5	2408.20	0.0553

DOCH 2017068223
 07/14/2017 03:08 PM Page: 2 of 2
 PLAT # 2017C P: 0063 Linda Stover, Bernalillo County

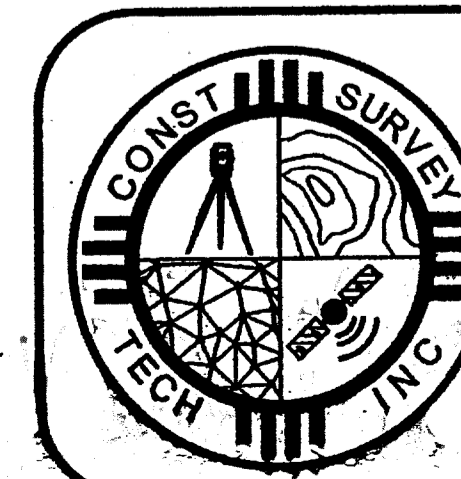

CONSTRUCTION SURVEY TECHNOLOGIES, INC

MAILING: PO BOX 65395, ALBUQUERQUE, NM 87193 505-917-8921
 OFFICE: 1606 CENTRAL AVE SE, SUITE 101, ALBUQUERQUE, NM 87106
 NMSURVEYOR@GMAIL.COM