



For more current information and more details visit: <http://www.cabq.gov/gis>

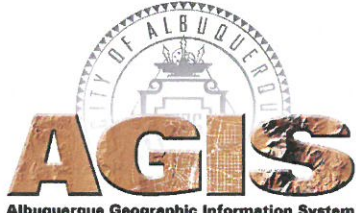

Map amended through: 1/24/2011

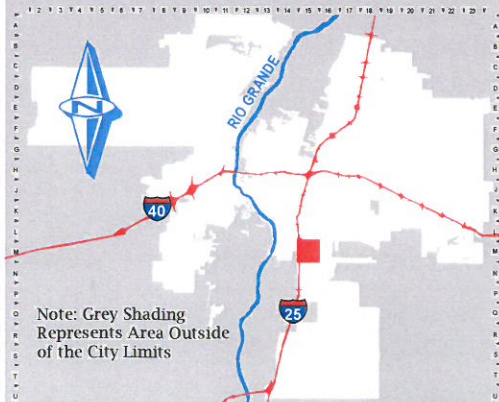

Note: Grey Shading Represents Area Outside of the City Limits

Zone Atlas Page:
M-15-Z

Selected Symbols

| | |
|----------------------|------------------------|
| SECTOR PLANS | Escarpment |
| Design Overlay Zones | 2 Mile Airport Zone |
| City Historic Zones | Airport Noise Contours |
| H-1 Buffer Zone | Wall Overlay Zone |
| Petroglyph Mon. | |

0 750 1,500 Feet