

PLANT LEGEND/Proposed


Qty.	Symbol	Scientific Name Common Name	Size	Water Use
3		<i>Pinus nigra</i> Austrian Pine	5'-6'	Medium

PLANT LEGEND/Existing


Symbol	Common Name	Symbol	Common Name
CW	Cottonwood	PH	Photinia
GA	Green Ash	NA	Nandina
RA	Raywood Ash	PG	Pampas Grass
SY	Sycamore	CM	Crape Myrtle
HL	Honey Locust	RS	Russian Sage
PLP	Purple Leaf Plum	BM	Blue Mist
NMO	NM Olive	LI	Lilac
SC	Salt Cedar	PR	Privet
BP	Black Pine	TJ	Tam Juniper
PP	Pinon Pine	CS	Cherry Sage
SJ	Spartan Juniper	VC	Virginia Creeper
AR	Arborvitae	PY	Pyracantha
PP	Ponderosa Pine	RO	Rosemary
DW	Desert Willow		

IRRIGATION NOTE

Proposed Austrian Pine to be watered by drip irrigation extended from existing drip system.

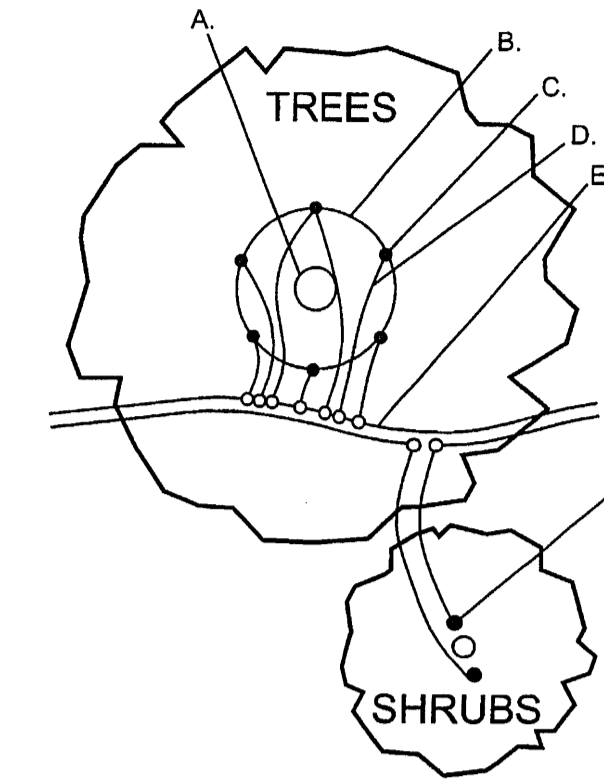


A. TREE TRUNK/ ROOT CROWN
 B. 24" CIRCLE FROM TRUNK
 C. EMITTERS
 D. 1/2" DISTRIBUTION LINE
 E. PE DRIFLINE
 F. EMITTER PLACED WITHIN 6" OF PLANT STEM
 NOTE: PLACE EMITTER ABOVE PLANT ON SLOPE

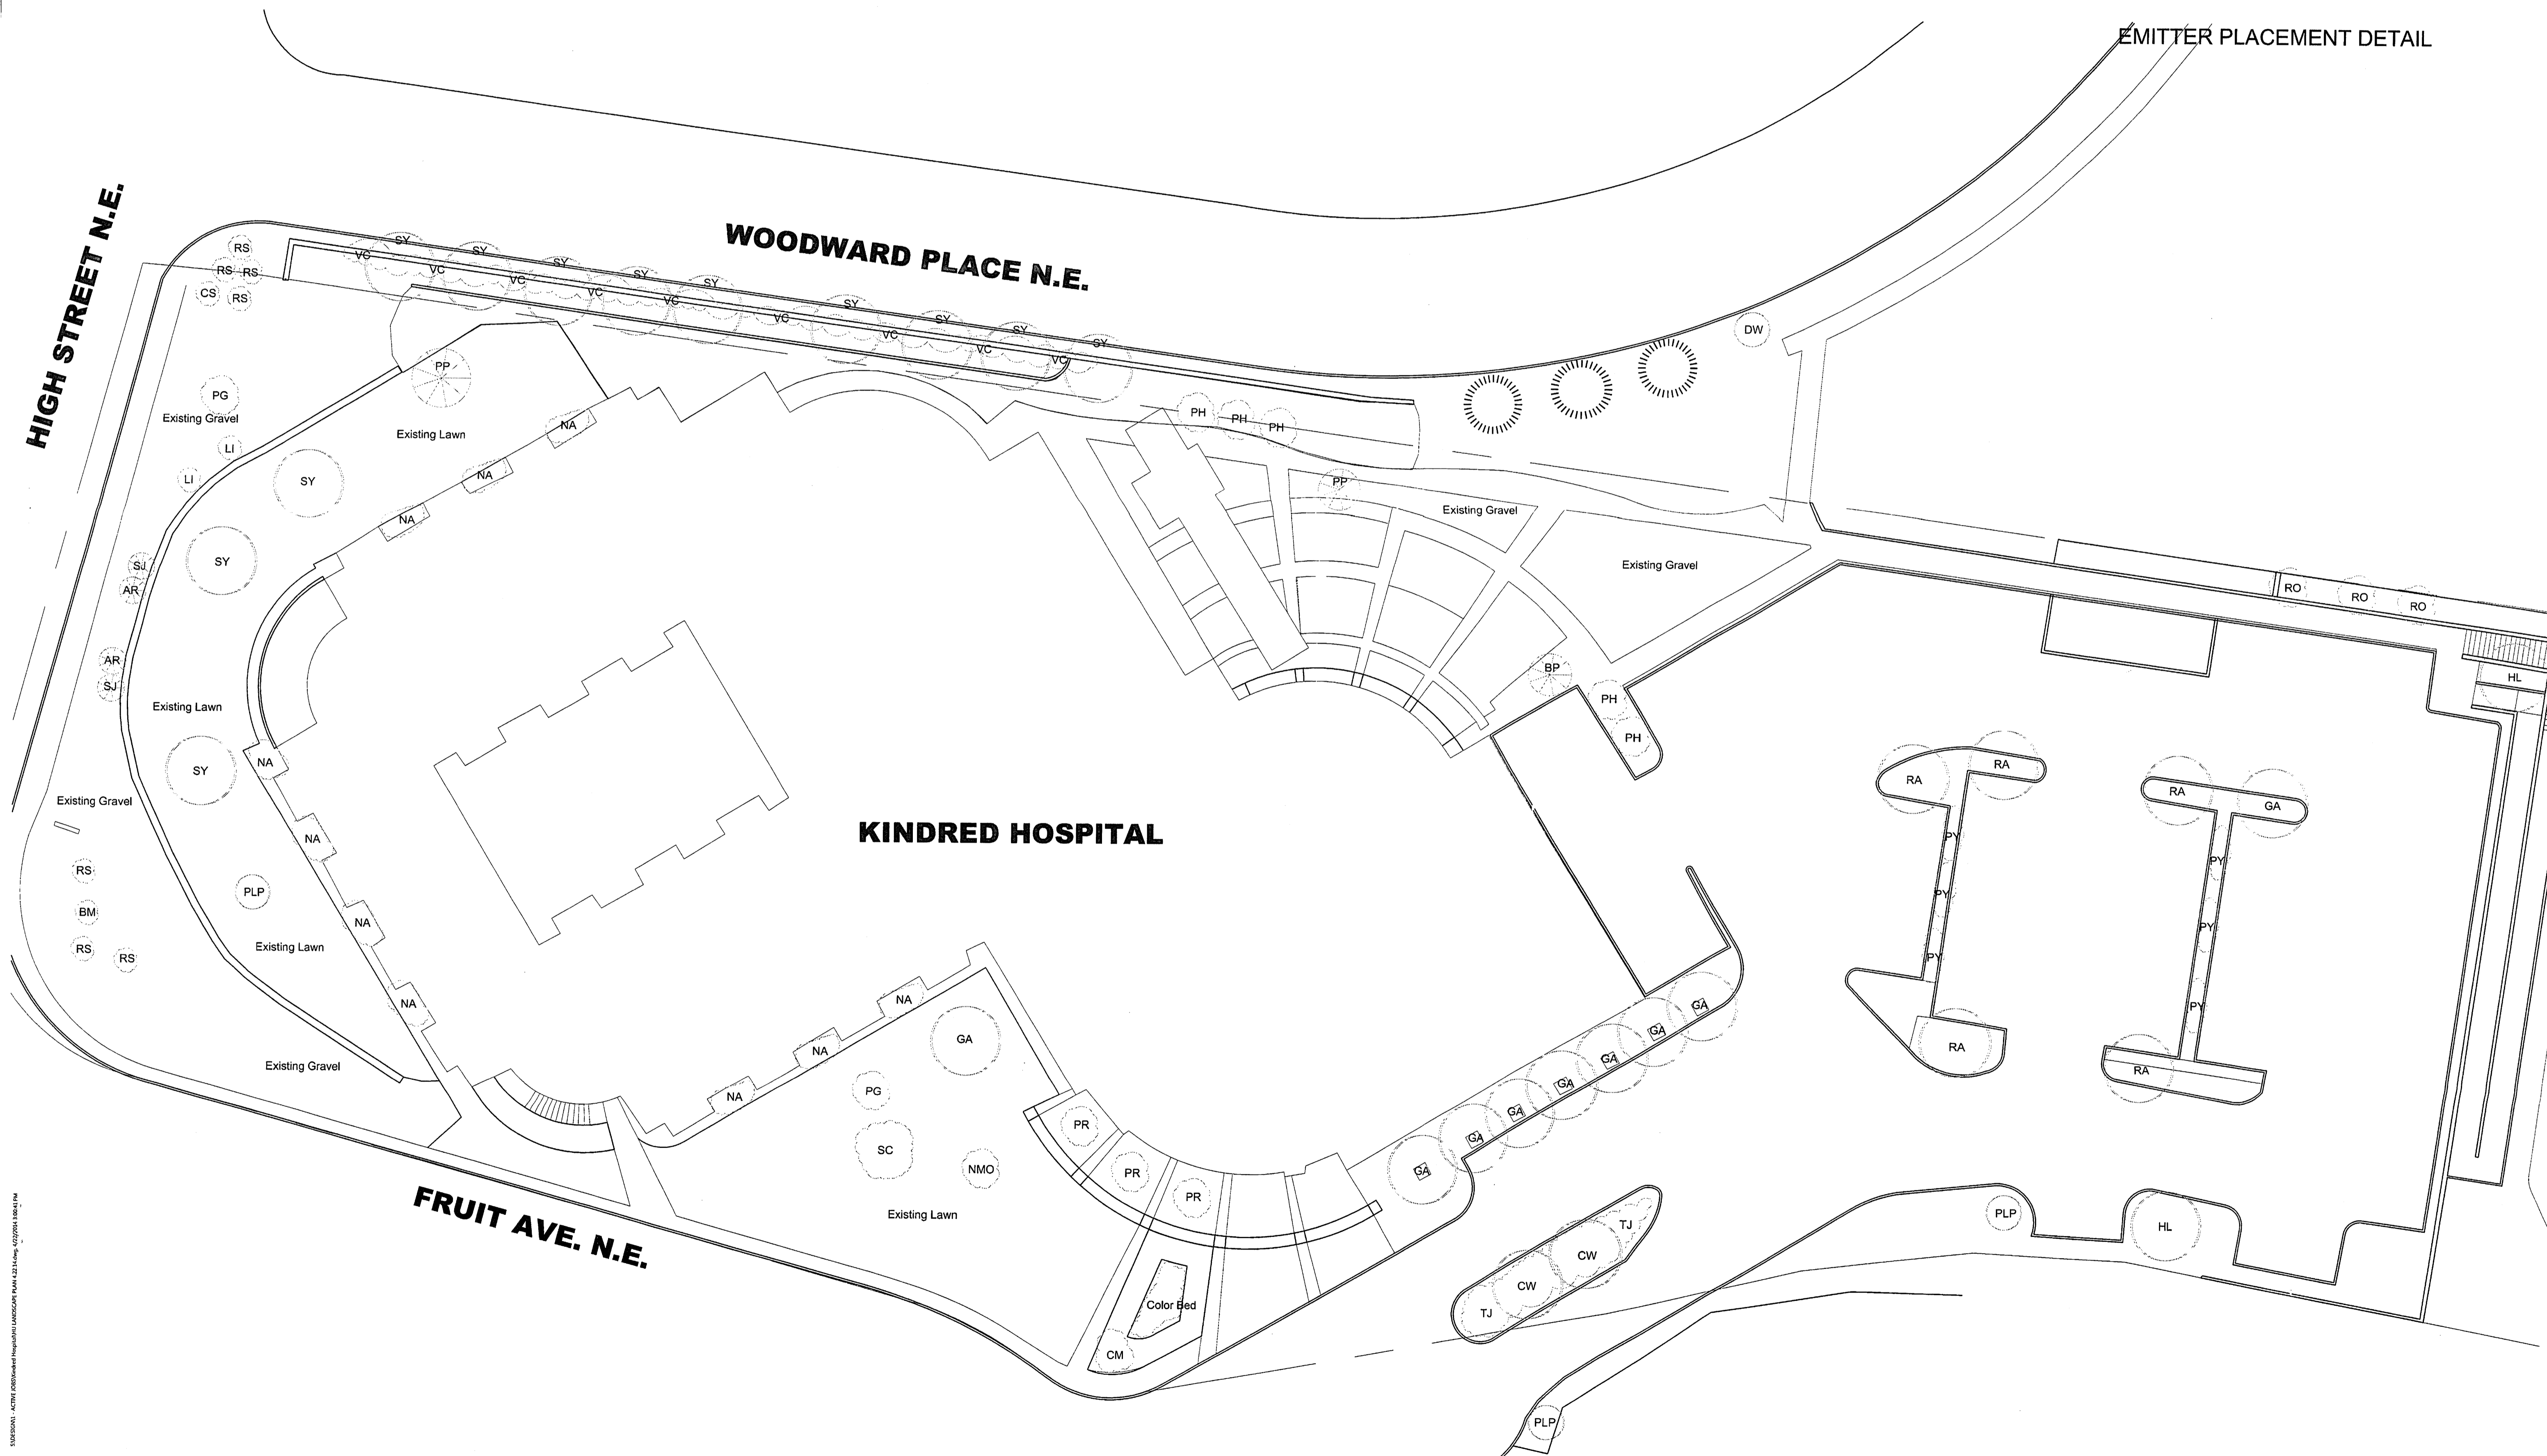


growing better **Up**
Heads
 LANDSCAPE CONTRACTORS
 www.headsuplandscapes.com

P.O. Box 10597
 Albuquerque, NM 87184
 505.898.9615
 505.898.2105 (fax)
 design@hulc.com

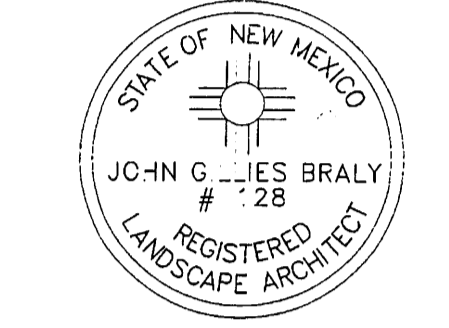

Date: 8/15/2012
 Revisions:
 ▲ 4/22/14
 ▲
 ▲
 ▲
 Drawn by: JC
 Reviewed by: JB

Kindred Hospital
 700 High St. NE
 Albuquerque, New Mexico

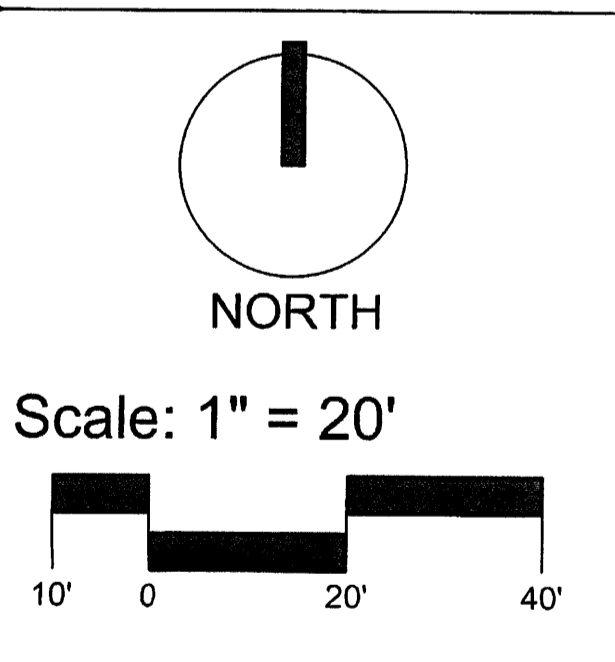

Sheet Title:
Landscape Plan

Sheet Number:
LS-01