


SYMBOLS LEGEND

- = POWER POLE
- OHU — = OVERHEAD UTILITY LINE
- = WATER METER
- ⊗ = WATER VALVE
- ⊗ = FIRE HYDRANT
- ⊗ = GAS VALVE

100 9239  
SITE SKETCH

LOT 12-A-1 & 12-A-2  
J.W. VAN CLEAVE HOMESTEAD ADDITION  
LOT 12-A, BLOCK 5  
CITY OF ALBUQUERQUE

R=24.64'  
L=38.36'  
D=89°12'37"  
T=24.30  
CH DIR=S43°30'59"E  
CH=34.60'

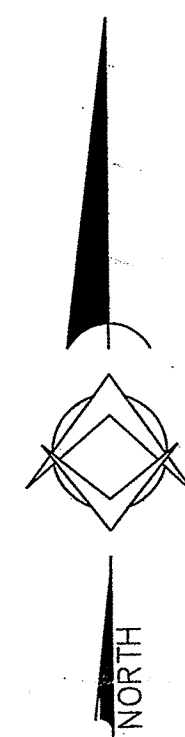


SCALE 1" = 20'  
DRAWN BY: JMT  
7-02-12

STATION: 5\_K20  
NORTHING: 1482001.249  
EASTING: 1553259.684  
GROUND TO GRID=0.999652832  
DELTA ALPHA = -0.10.02.59  
NEW MEXICO STATE PLANE  
COORDINATE SYSTEM  
CENTRAL ZONE  
NAD 83

STATION: LSS\_302  
NORTHING: 1479987.634  
EASTING: 1553820.265  
GROUND TO GRID=0.999652045  
DELTA ALPHA = -0.09.58.59  
NEW MEXICO STATE PLANE  
COORDINATE SYSTEM  
CENTRAL ZONE  
NAD 83

GENERAL HODGES STREET S.E.  
(50' PUBLIC RIGHT-OF-WAY)  
(BOOK D PAGE 60)  
FILED 11-29-1948

GENERAL CHENNAULT STREET S.E.  
(50' PUBLIC RIGHT-OF-WAY)  
(BOOK D PAGE 60)  
FILED 11-29-1948

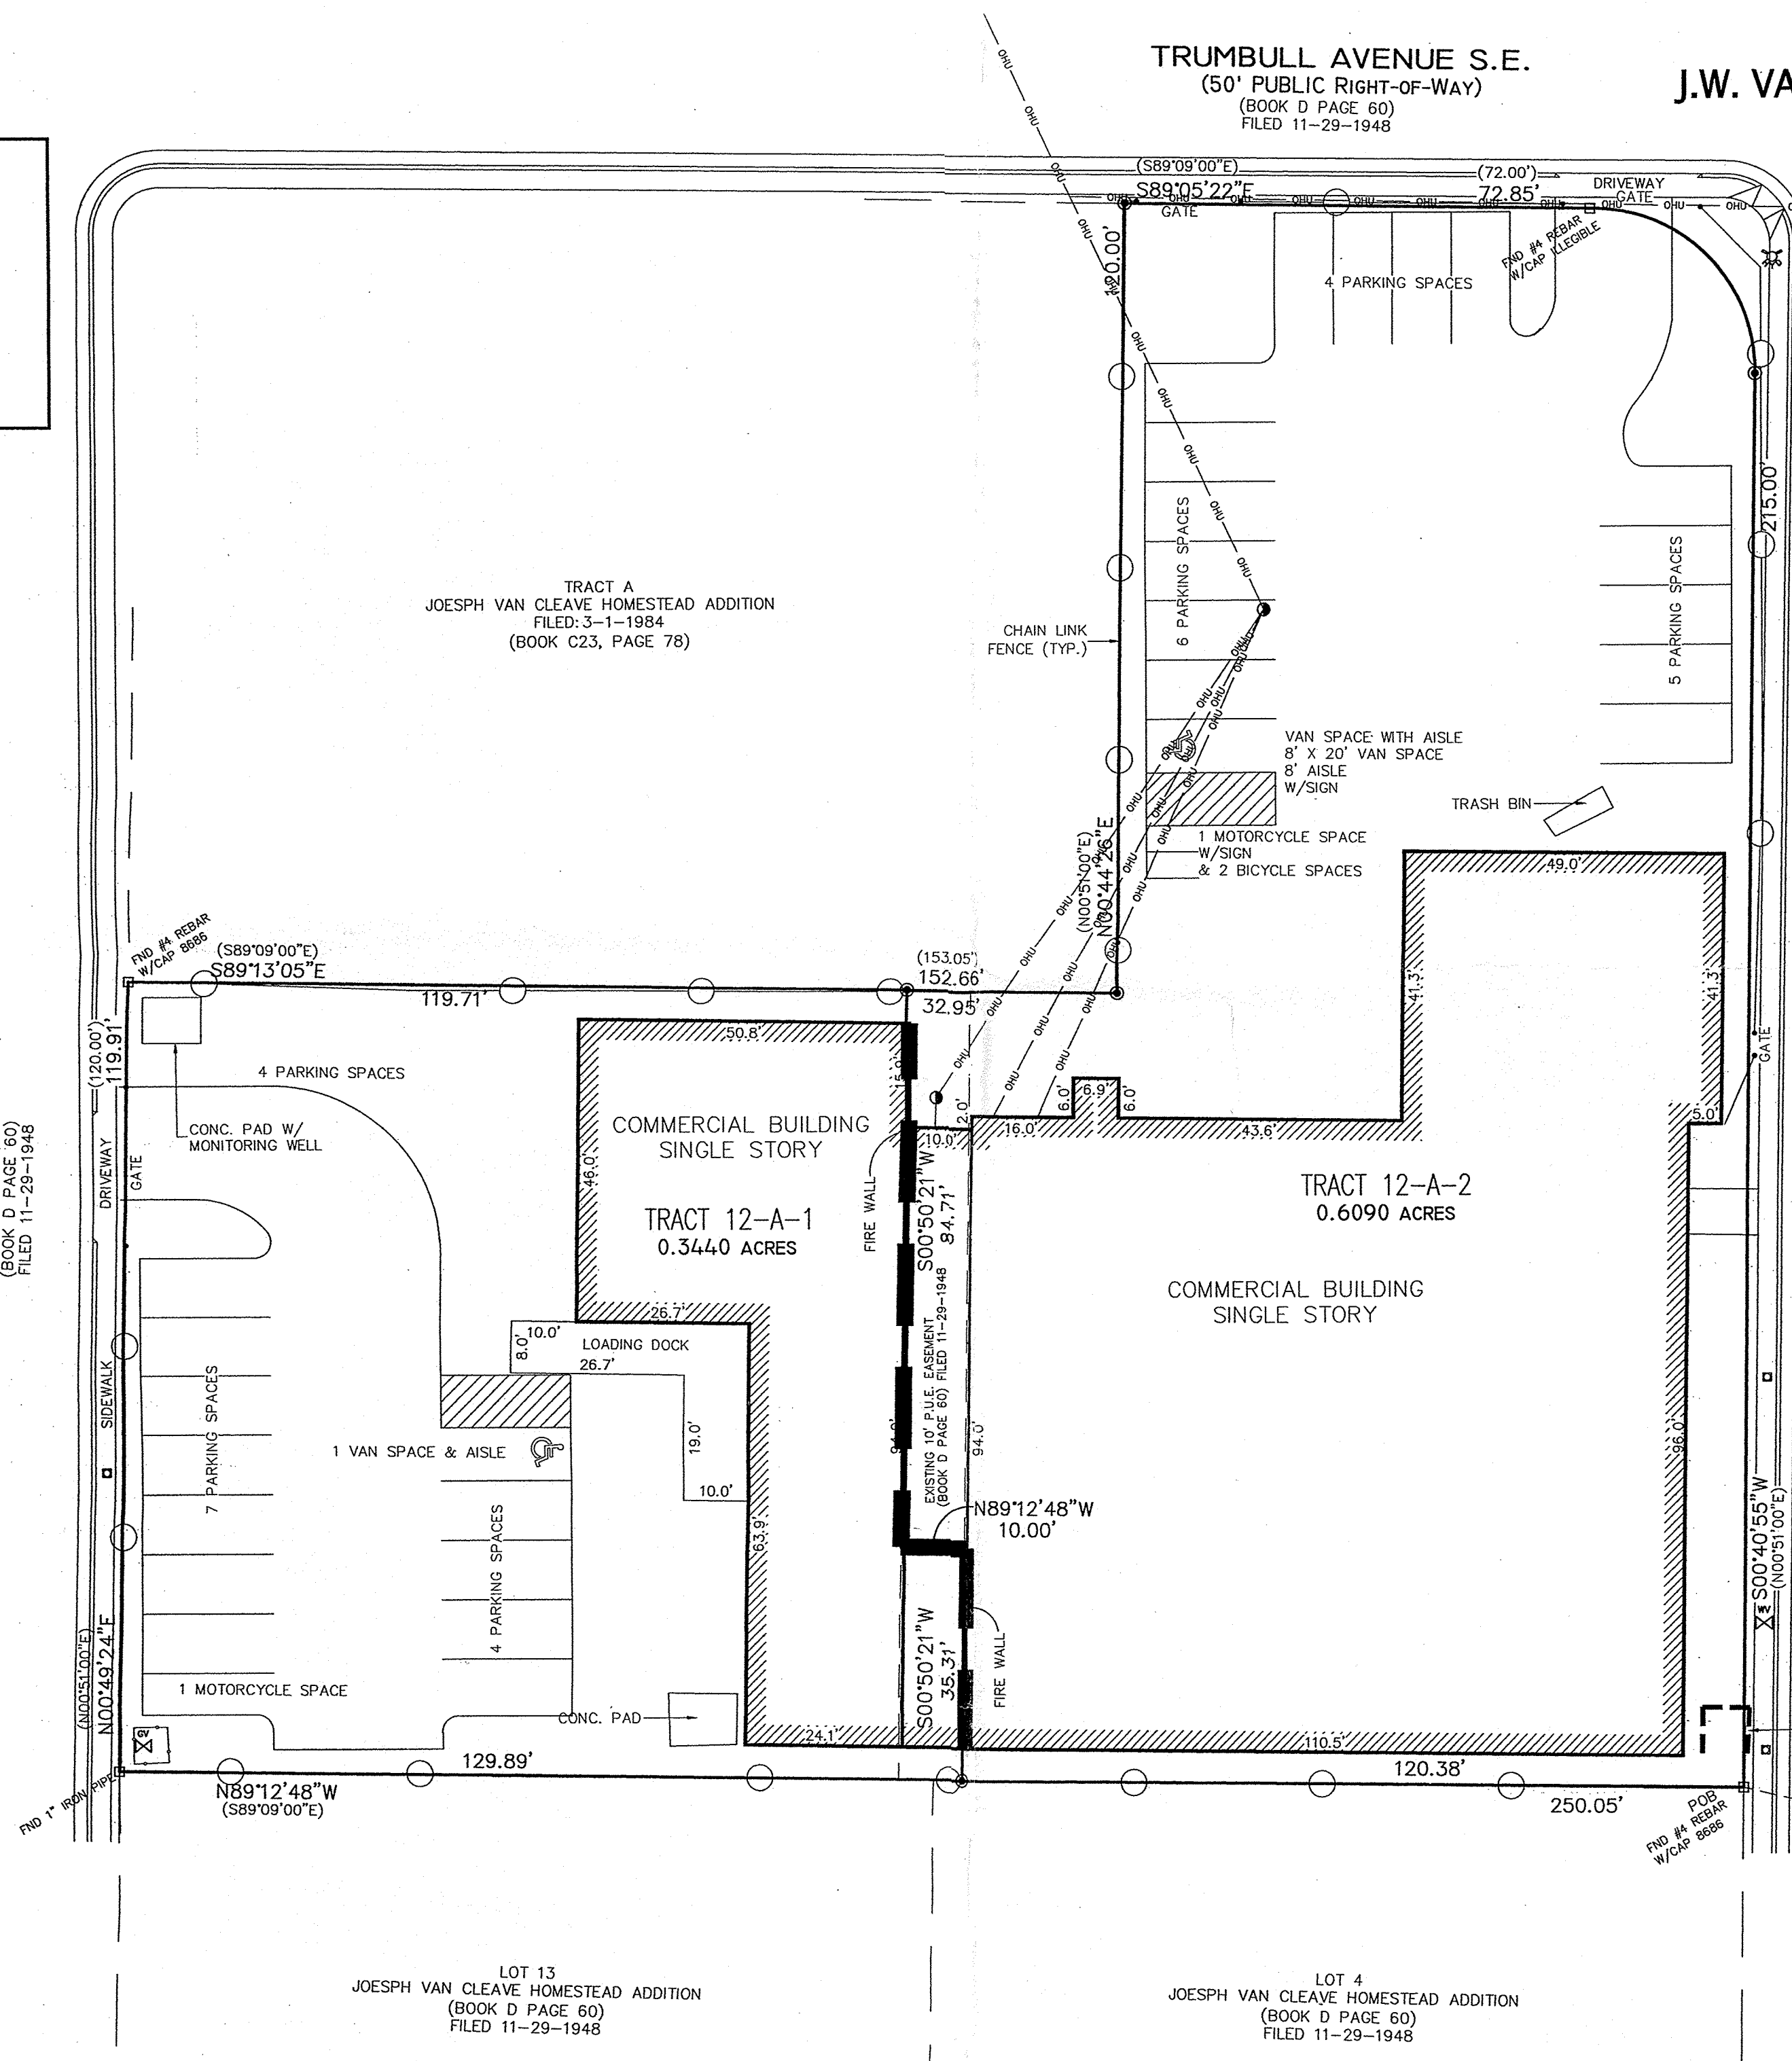

LOT 13  
JOSEPH VAN CLEAVE HOMESTEAD ADDITION  
(BOOK D PAGE 60)  
FILED 11-29-1948

LOT 4  
JOSEPH VAN CLEAVE HOMESTEAD ADDITION  
(BOOK D PAGE 60)  
FILED 11-29-1948