



Sketch Plat Lot 11-A

being a replat of
Lots 10, 11 and a Portion of Lot 9
Block 8, La Resolana, Unit 1
 City of Albuquerque
 Bernalillo County, New Mexico
 June 2012

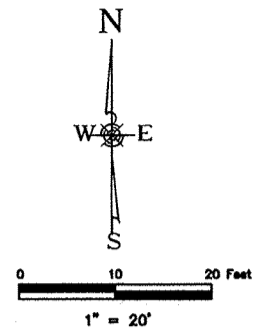

Albuquerque Control Survey Monument
 "SMW_9"
 Geographic Position (NAD 83)
 N.M. State Plane Coordinates (Central Zone)
 Northing = 1,489,325.522
 Easting = 1,536,610.801
 Ground-to-Grid Factor = 0.999668960
 delta alpha = -00° 11' 58.23"
 NAVD 1988 Elevation = 5211.360

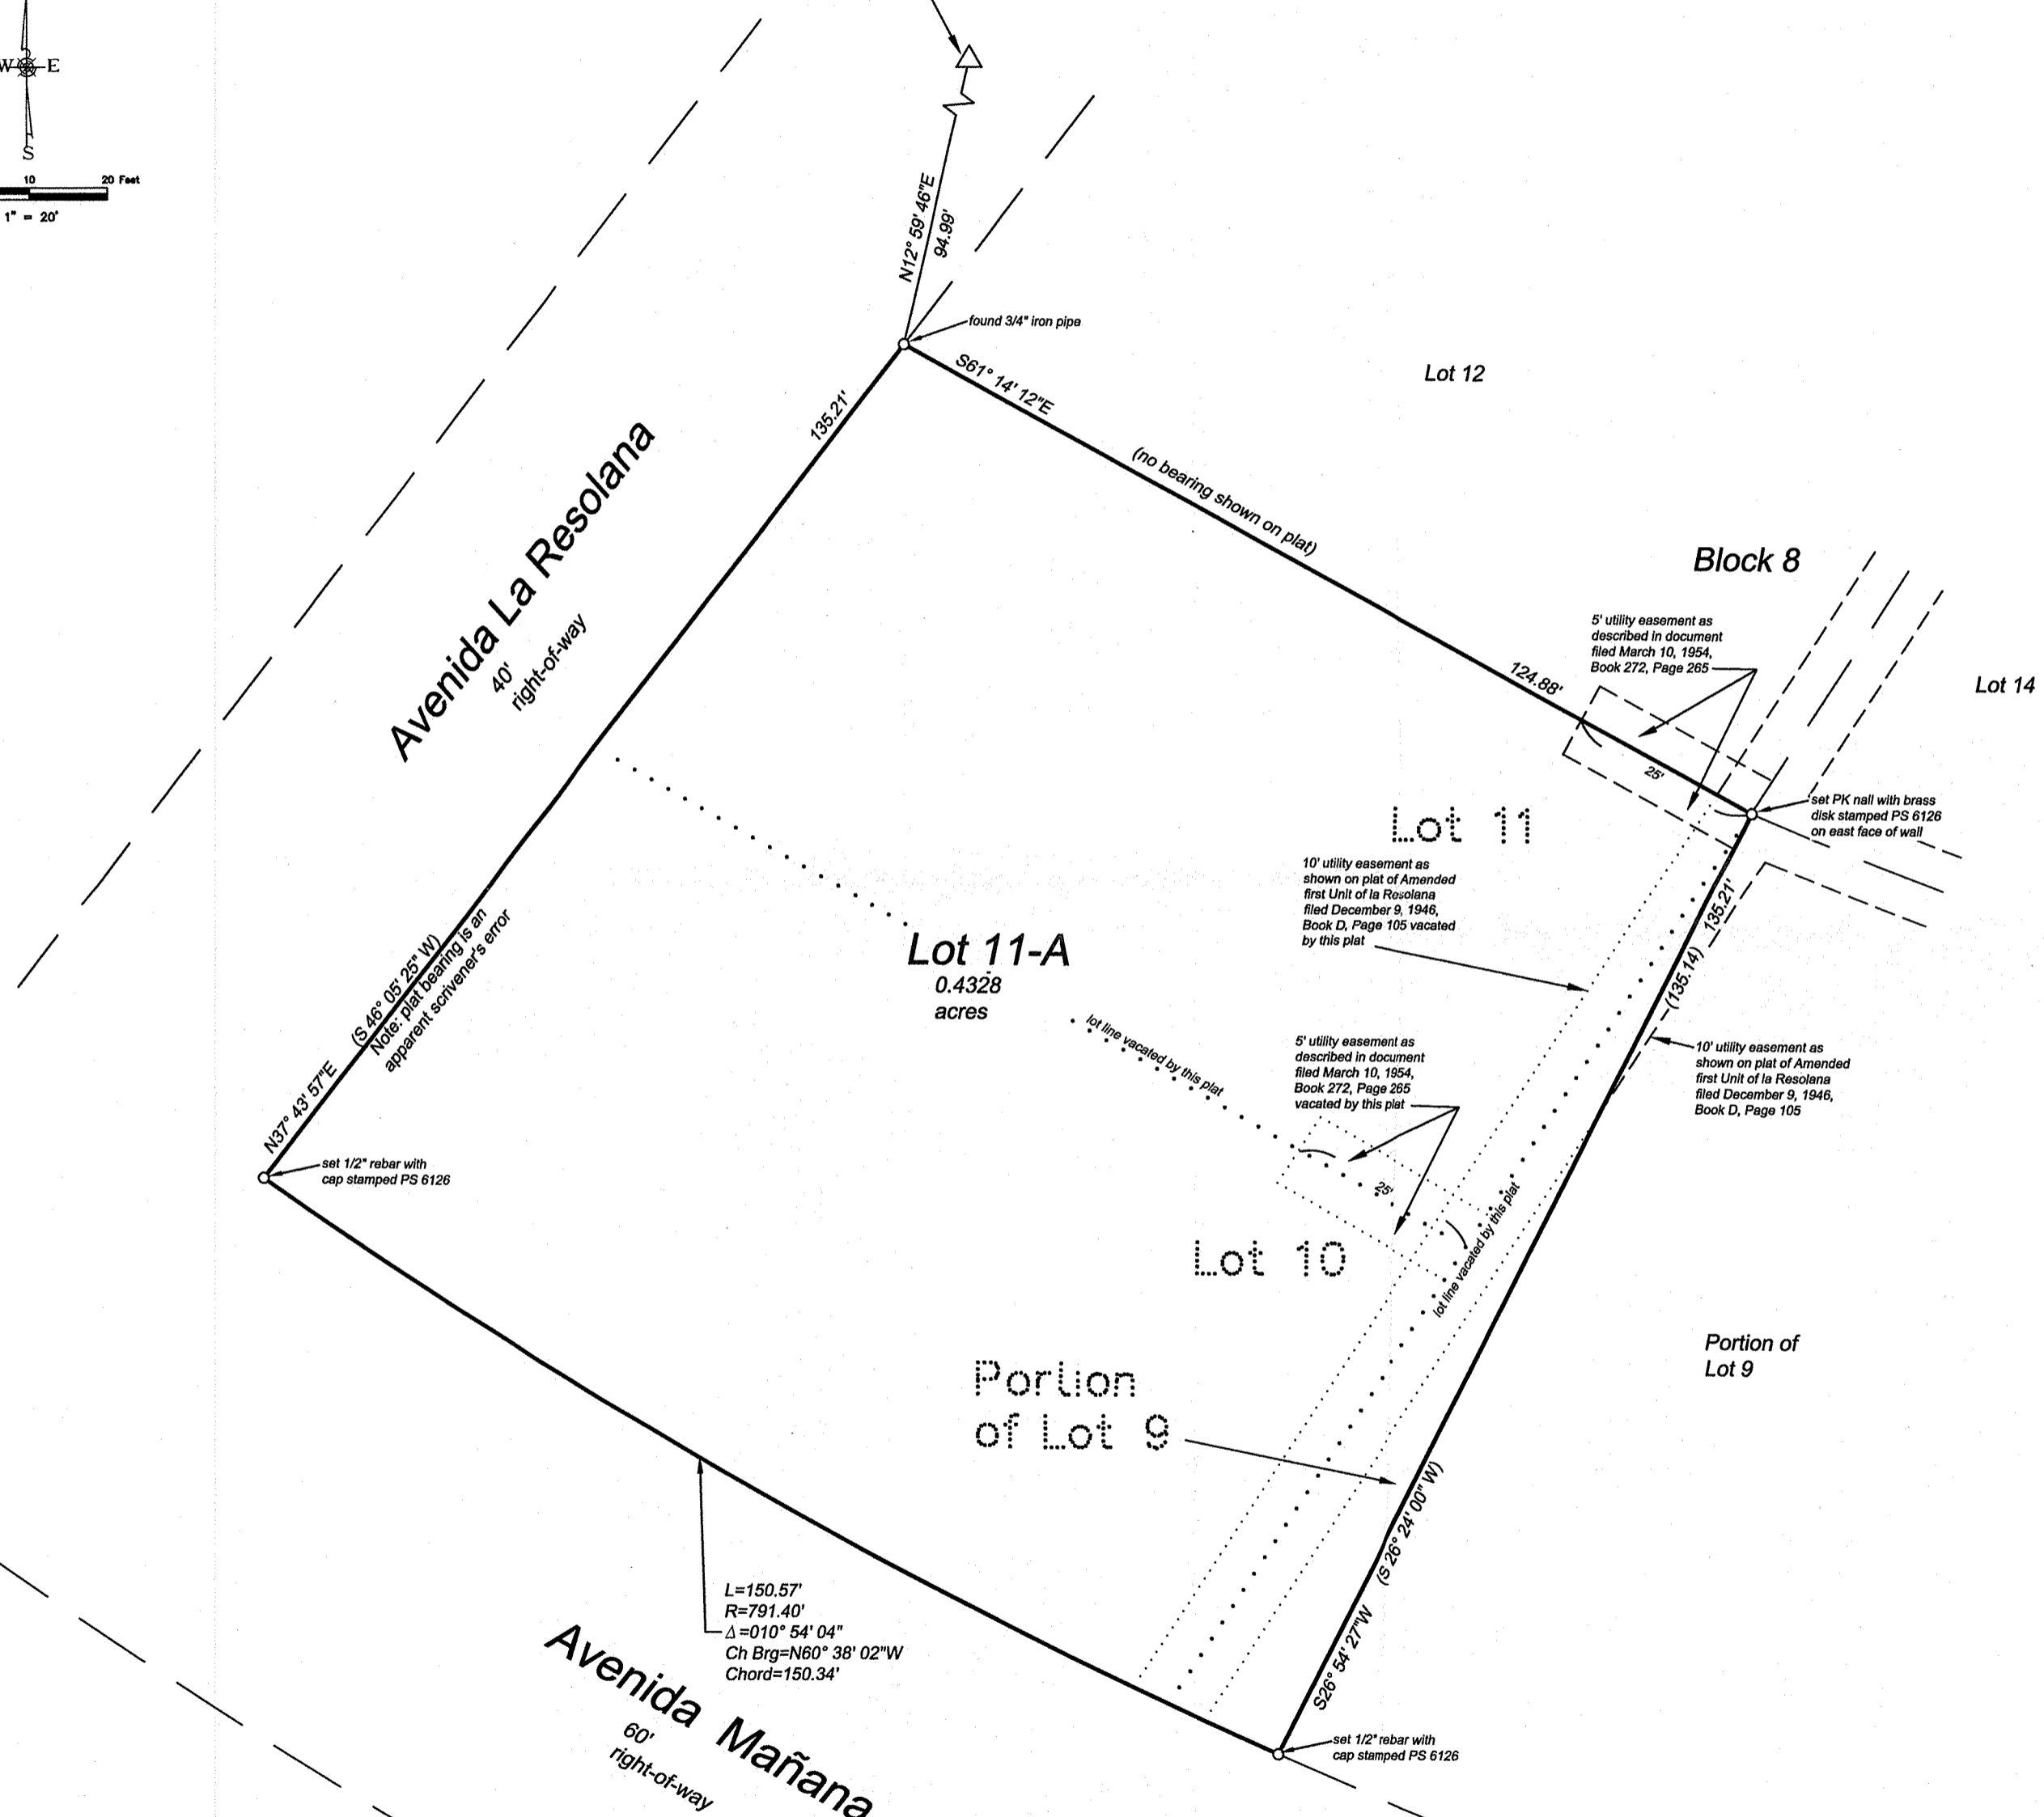

$L=150.57'$
 $R=791.40'$
 $\Delta=010^{\circ} 54' 04''$
 Ch Brg= $N60^{\circ} 38' 02'' W$
 Chord= $150.34'$

Lots 10, 11 and a Portion of Lot 9
Block 8, La Resolana, Unit 1
 City of Albuquerque
 Bernalillo County, New Mexico
 June 2012

Improvement Sketch

