

LEGAL DESCRIPTION

LOTS NUMBERED ONE (1) AND TWO (2) OF THE PLAT FOR SYDNEY PLACE CITY OF ALBUQUERQUE BERNALILLO COUNTY, NEW MEXICO AS THE SAME ARE SHOWN AND DESIGNATED ON THE PLAT THEREOF, FILED IN THE OFFICE OF THE COUNTY CLERK OF BERNALILLO COUNTY NEW MEXICO ON MAY 31, 2005 IN PLAT BOOK 2005C PAGE 177 AND BEING MORE PARTICULARLY DESCRIBED AS FOLLOWS:
BEGINNING AT THE NORTHEAST CORNER OF THE HEREIN DESCRIBED LOTS, BEING A POINT ON THE WESTERLY LINE OF SYDNEY LANE, WHENCE CITY OF ALBUQUERQUE CONTROL MONUMENT '6-G13AR' HAVING NEW MEXICO STATE PLACE COORDINATES OF (CENTRAL ZONE, NAD 1983)N=1,500,719.134 AND E=1,515,743.949 BEARS N. 67 DEG. 10' 17" E., A DISTANCE OF 404.29 FEET RUNNING THENCE S. 05 DEG. 24' 29" W., ALONG THE WESTERLY LINE OF SYDNEY LANE, A DISTANCE OF 90.00 FEET TO THE SOUTHEAST CORNER, THENCE N. 84 DEG. 35' 31" W., A DISTANCE OF 101.96 FEET TO THE SOUTHWEST CORNER, BEING A POINT ON THE EASTERLY LINE OF INDIAN FARM LANE, THENCE N. 05 DEG. 23' 56" E., ALONG THE EASTERLY LINE OF INDIAN FARM LANE, A DISTANCE OF 90.00 FEET TO THE NORTHWEST CORNER, THENCE S. 84 DEG. 35' 31" E., A DISTANCE OF 101.97 FEET TO THE NORTHEAST CORNER AND PLACE OF BEGINNING CONTAINING 0.2107 ACRES MORE OR LESS.

**PLAT OF
LOT 2A-P1
SYDNEY PLACE**

WITHIN
TOWN OF ALBUQUERQUE GRANT
PROJECTED SECTION 6, TOWNSHIP 10 NORTH, RANGE 3 EAST, N.M.P.M.
CITY OF ALBUQUERQUE
BERNALILLO COUNTY, NEW MEXICO
JULY, 2012

PROJECT NUMBER: 1009357
APPLICATION NUMBER: 12-70222

UTILITY APPROVALS:
Forwards Vigil 7-26-12
PUBLIC SERVICE COMPANY OF NEW MEXICO DATE
MS 7-26-2012
NEW MEXICO GAS COMPANY DATE
Rochele Abate 7-26-12
QUEST CORPORATION D/B/A CENTURYLINK QC DATE
Roberto 7-26-12
COMCAST DATE

VICINITY MAP No. G-13

PURPOSE OF PLAT:

THE PURPOSE OF THIS PLAT IS TO COMBINE LOTS 1-P1 AND 2-P1 INTO 1 LOT AND GRANT ANY EASEMENTS AS SHOWN.

GENERAL NOTES:

- 1: UNLESS NOTED, No. 4 REBAR WITH CAP STAMPED P.S.#11463 WERE SET AT ALL PROPERTY CORNERS.
- 2: THIS PLAT SHOWS ALL EASEMENTS OF RECORD.
- 3: TOTAL AREA OF PROPERTY: 0.2107 ACRES.
- 4: BASIS OF BEARINGS IS THE NEW MEXICO STATE PLANE COORDINATE SYSTEM, CENTRAL ZONE, NAD 1983.
- 5: DISTANCES ARE GROUND, BEARINGS ARE GRID.
- 6: BEARINGS AND DISTANCES SHOWN IN PARENTHESIS ARE RECORD.
- 7: DATE OF FIELD WORK: JULY 2012
- 8: NO PROPERTY WITHIN THE AREA OF THIS PLAT SHALL AT ANY TIME BE SUBJECT TO A DEED RESTRICTION, COVENANT, OR BINDING AGREEMENT PROHIBITING SOLAR COLLECTORS FROM BEING INSTALLED ON BUILDINGS OR ERECTED ON LOTS OR PARCELS WITHIN THE AREA OF PROPOSED PLAT
- 9: PLATS USED TO ESTABLISH BOUNDARY.

A: PLAT OF SYDNEY PLACE
FILED: MAY 31, 2005 IN PLAT BOOK 2005C, PAGE 177

PUBLIC UTILITY EASEMENTS

PUBLIC UTILITY EASEMENTS shown on this plat are granted for the common and joint use of:
A. Public Service Company of New Mexico ("PNM"), a New Mexico corporation, (PNM Electric) for installation, maintenance, and service of overhead and underground electrical lines, transformers, and other equipment and related facilities reasonably necessary to provide electrical services.
B. New Mexico Gas Company for installation, maintenance, and service of natural gas lines, valves and other equipment and facilities reasonably necessary to provide natural gas services.
C. Quest for the installation, maintenance, and service of such lines, cable, and other related equipment and facilities reasonably necessary to provide communication services.
D. Cable TV for the installation, maintenance, and service of such lines, cable, and other related equipment and facilities reasonably necessary to provide Cable services. Included, is the right to build, rebuild, construct, reconstruct, locate, relocate, change, remove, replace, modify, renew, operate and maintain facilities for purposes described above, together with free access to, from, and over said easements, with the right and privilege of going upon, over and across adjoining lands of Grantor for the purposes set forth herein and with the right to utilize the right of way and easement to extend services to customers of Grantees, including sufficient working area space for electric transformers, with the right and privilege to trim and remove trees, shrubs or bushes which interfere with the purposes set forth herein. No building, sign, pool (aboveground or subsurface), hot tub, concrete or wood pool decking, or other structure shall be erected or constructed on said easements, nor shall any well be drilled or operated thereon. Property owners shall be solely responsible for correcting any violations of National Electrical Safety Code by construction of pools, decking, or any structures adjacent to or near easements shown on this plat.
Easements for electric transformer/switchgears, as installed, shall extend ten (10) feet in front of transformer/switchgear doors and five (5) feet on each side.
Disclaimer
In approving this plat, Public Service Company of New Mexico (PNM) and New Mexico Gas Company (NMGC) did not conduct a Title Search of the properties shown hereon. Consequently, PNM and NMGC do not waive or release any easement or easement rights which may have been granted by prior plat, replat or other document and which are not shown on this plat.

CITY APPROVALS:
MB Hunt 7-24-12
CITY SURVEYOR DATE
NA
*REAL PROPERTY DIVISION (CONDITIONAL) DATE
NA
**ENVIRONMENTAL HEALTH DEPARTMENT (CONDITIONAL) DATE
MSDS 08-01-12
TRAFFIC ENGINEERING, TRANSPORTATION DIVISION DATE
Patton 08/01/12
ABCWA DATE
Carl S. Dumont 8-1-12
PARKS AND RECREATION DEPARTMENT DATE
Antonio A. Chenu 8-1-12
AMAFCA DATE
Antonio A. Chenu 8-1-12
CITY ENGINEER DATE
Paul Ched 8-1-12
DRB CHAIRPERSON, PLANNING DEPARTMENT DATE

FREE CONSENT

THE SUBDIVISION HEREON DESCRIBED IS WITH THE FREE CONSENT AND IN ACCORDANCE WITH THE DESIRES OF THE UNDERSIGNED OWNERS AND PROPRIETOR THEREOF. SAID OWNER / PROPRIETOR DOES HEREBY GRANT ANY AND ALL EASEMENTS AS MAY BE CREATED BY THIS PLAT. THOSE SIGNING AS OWNERS WARRANT THAT THEY HOLD AMONG THEM COMPLETE AND INDEFEASIBLE TITLE IN FEE SIMPLE TO THE LAND SUBDIVIDED.

Michael E. Perez 7/24/12
DATE

ACKNOWLEDGMENT


STATE OF NEW MEXICO) s.s.
COUNTY OF BERNALILLO)
THIS INSTRUMENT WAS ACKNOWLEDGED BEFORE ME A NOTARY PUBLIC
THIS 24th DAY OF July, 2012
BY: Michael E. Perez
OWNERS NAME
MY COMMISSION EXPIRES: 01/25/15 BY: [Signature]
NOTARY PUBLIC

SURVEYORS CERTIFICATE:


STATE OF NEW MEXICO) s.s.
COUNTY OF BERNALILLO)
I, ANTHONY L. HARRIS, A DULY PROFESSIONAL LICENSED LAND SURVEYOR, UNDER THE LAWS OF THE STATE OF NEW MEXICO, DO HEREBY CERTIFY THAT THE PLAT WAS PREPARED UNDER MY DIRECT SUPERVISION, THAT I AM RESPONSIBLE FOR SAID PLAT AND MEETS THE REQUIREMENTS FOR MONUMENTATION AND SURVEY OF THE ALBUQUERQUE SUBDIVISION ORDINANCE AND IS TRUE AND CORRECT TO THE BEST OF MY KNOWLEDGE AND BELIEF AND MEETS THE MINIMUM REQUIREMENTS FOR LAND SURVEYS AS SET FORTH BY THE STATE OF NEW MEXICO.

GIVEN UNDER MY HAND AND SEAL AT ALBUQUERQUE, NEW MEXICO,
THIS 16th DAY OF July, 2012.


Anthony L. Harris
ANTHONY L. HARRIS, P.S. # 11463

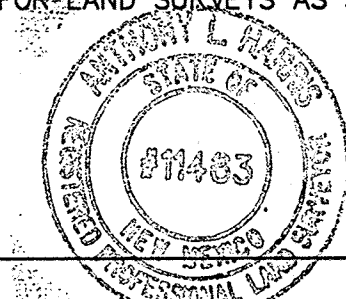

HARRIS SURVEYING, INC. PHONE: (505) 889-8056
3412-D MONROE STREET, N.E. FAX: (505) 889-8845
ALBUQUERQUE, NEW MEXICO 87110

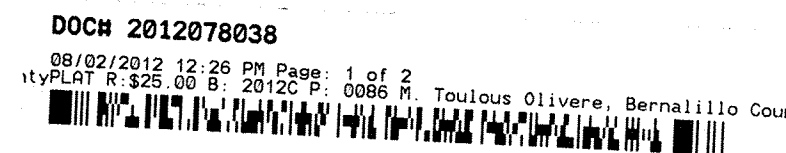

THIS IS TO CERTIFY THAT TAXES ARE CURRENT AND PAID ON
UPC# 101306020327132056-101306020226732057
PROPERTY OWNER OF RECORD: RANK, J S
BERNALILLO CO. TREASURER'S OFFICE: AD 2 8-2-12

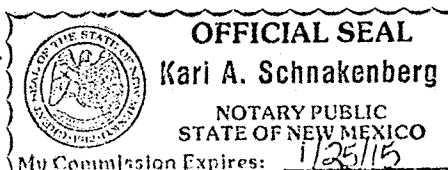

PLAT OF
LOT 2A-P1
SYDNEY PLACE


WITHIN
 TOWN OF ALBUQUERQUE GRANT
 PROJECTED SECTION 6, TOWNSHIP 10 NORTH, RANGE 3 EAST, N.M.P.M.
 CITY OF ALBUQUERQUE
 BERNALILLO COUNTY, NEW MEXICO
 JULY, 2012

DOCH 2012078038
 08/02/2012 12:26 PM Page: 2 of 2
 City: PLAT R: \$25,00 B: 2012C P: 0086 M: Toulos Olivere, Bernalillo Cou

ACS STATION "6-G13AR"
 N=1,500,719.134
 E=1,515,743.949
 GRD TO GRID=0.999684045
 $\Delta\alpha = -00^{\circ} 14' 23.60''$
 CENTRAL ZONE, NAD 1983

TRACT A
 SYDNEY PLACE
 FILED: MAY 31, 2005
 BOOK 2005C, PAGE 177

INDIAN FARM LANE N.W.
 29' R/W

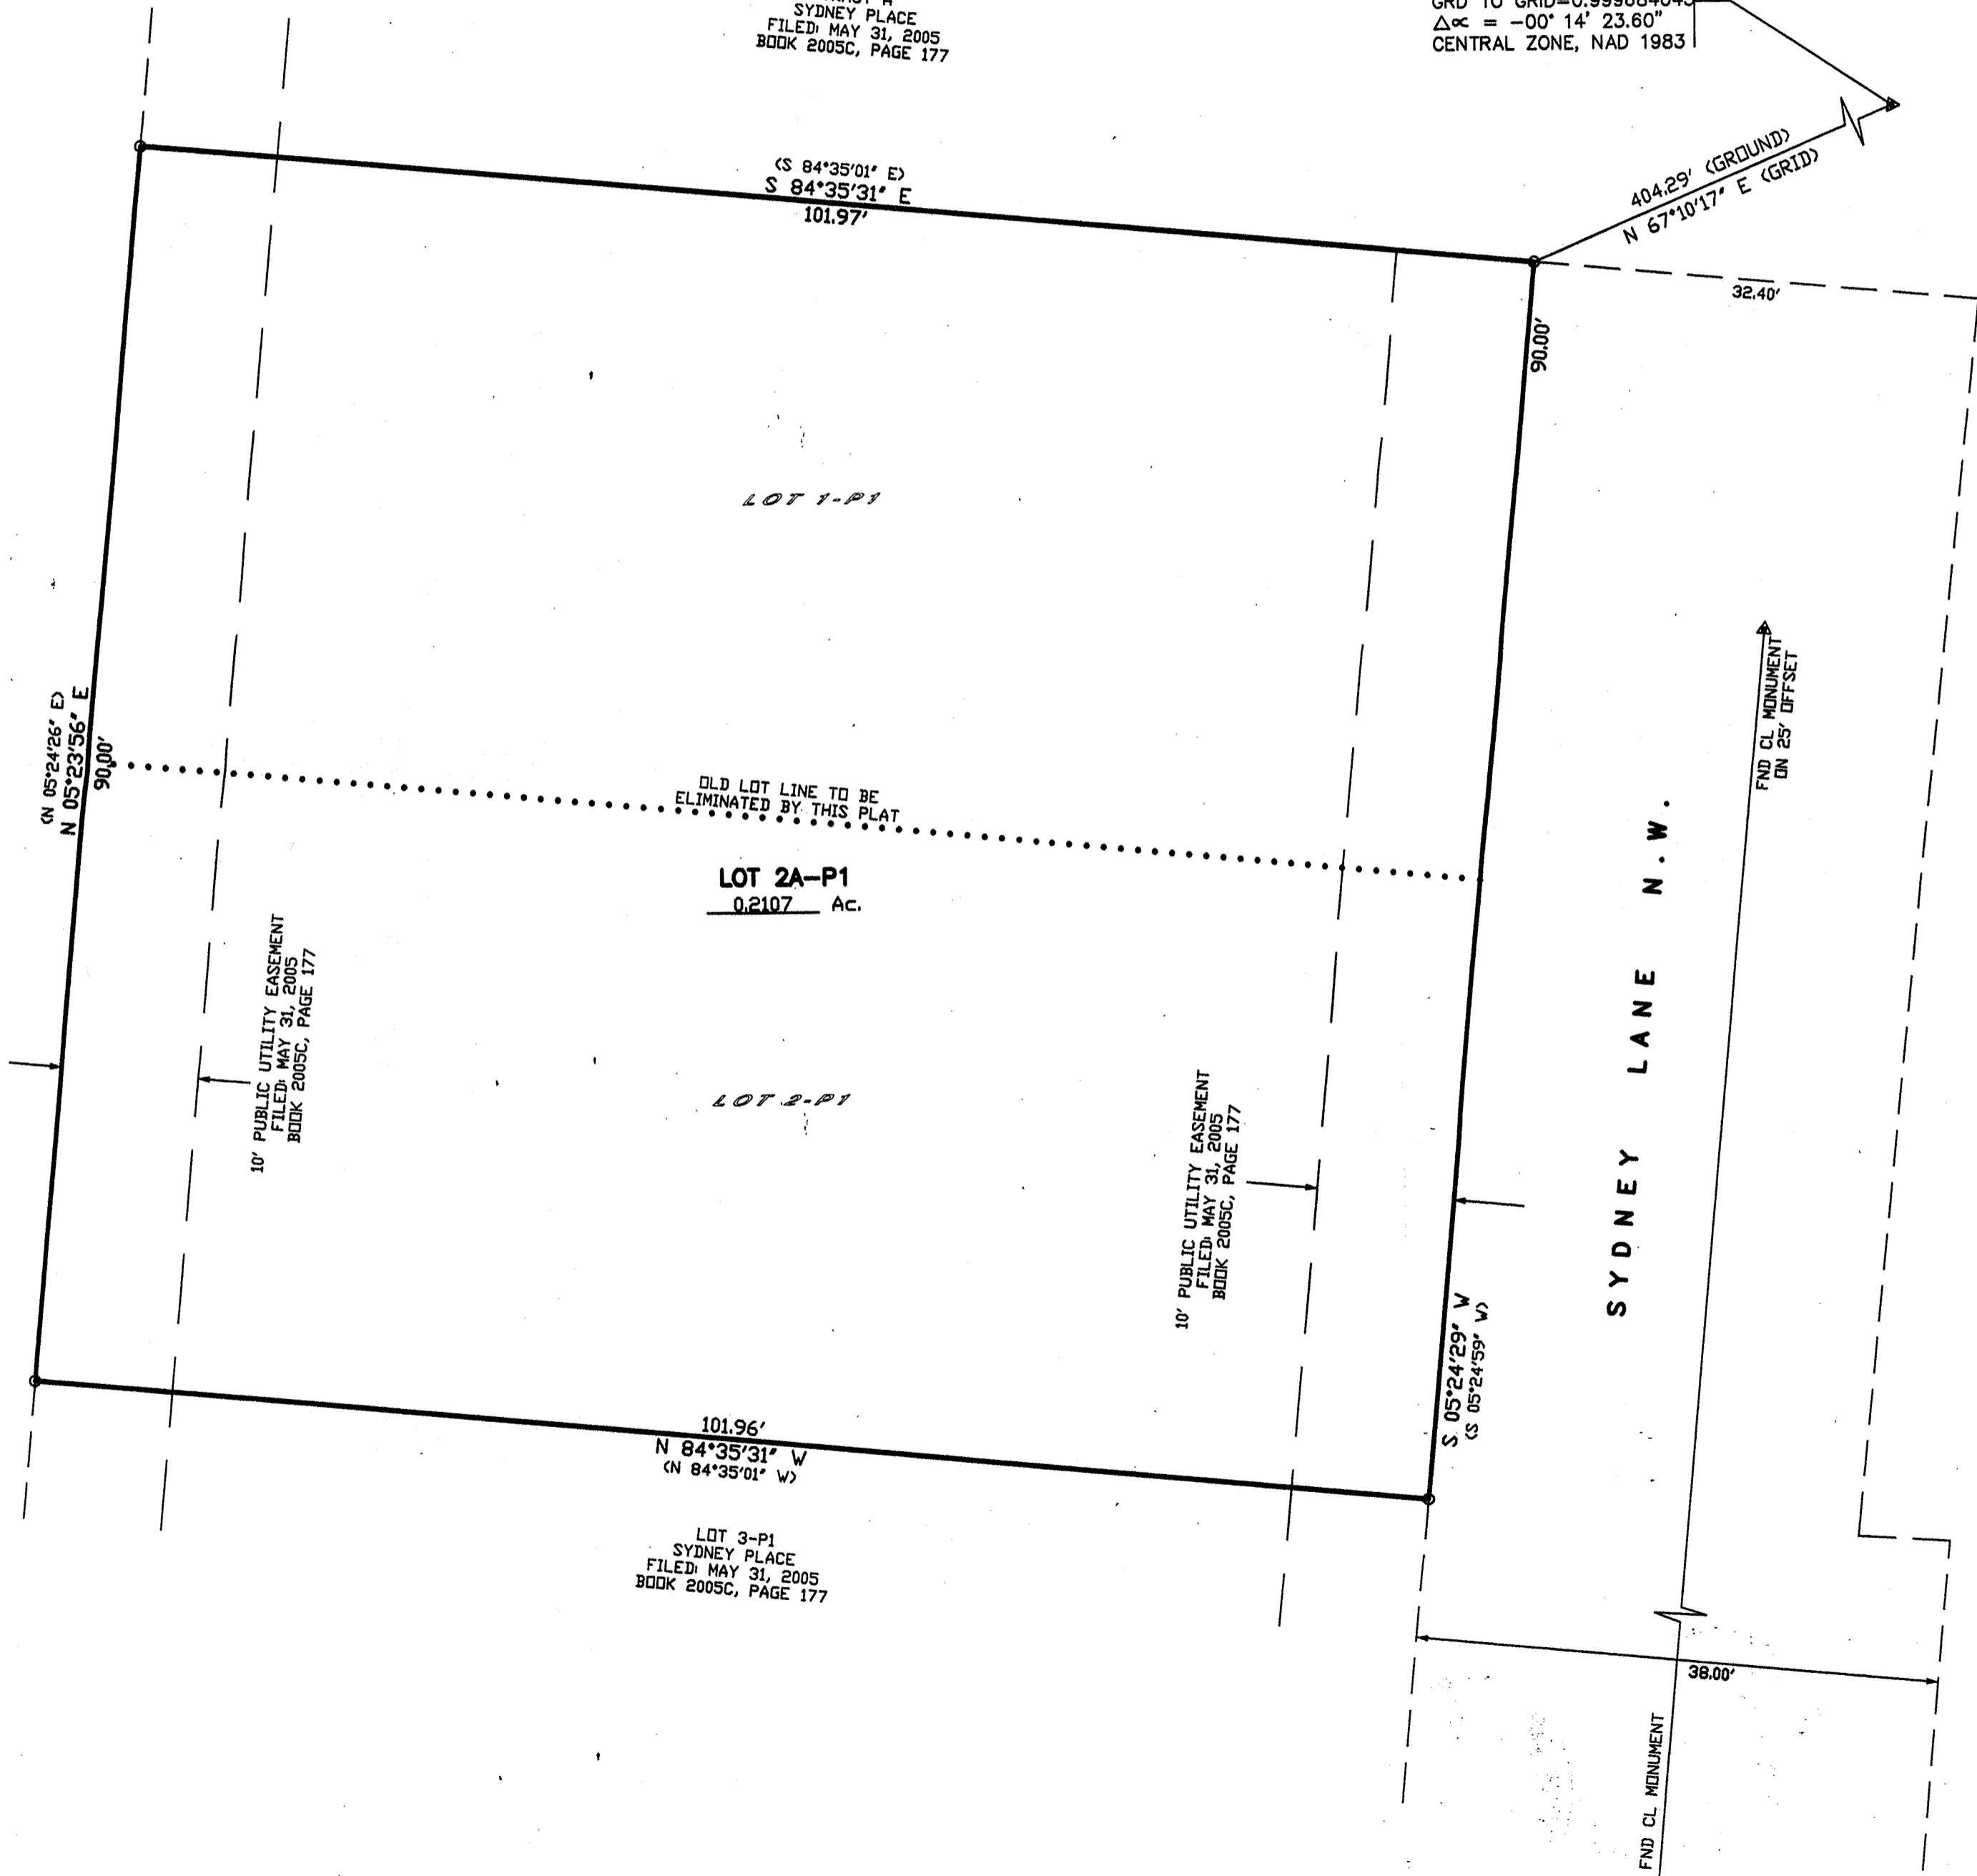

12-0334.DWG (JULY, 2012)

Harris Surveying, Inc.
 2413-D MONROE STREET N.E.
 ALBUQUERQUE, NEW MEXICO 87110
 PHONE: (505) 889-8056
 FAX: (505) 889-8645