



PLAT OF
LOT 2A-P1
SYDNEY PLACE

WITHIN
 TOWN OF ALBUQUERQUE GRANT
 PROJECTED SECTION 6, TOWNSHIP 10 NORTH, RANGE 3 EAST, N.M.P.M.
 CITY OF ALBUQUERQUE
 BERNALILLO COUNTY, NEW MEXICO
 JULY, 2012

ACS STATION "6-G13AR"
 N=1,500,719.134
 E=1,515,743.949
 GRD TO GRID=0.999684045
 $\Delta\alpha = -00^{\circ} 14' 23.60''$
 CENTRAL ZONE, NAD 1983

TRACT A
 SYDNEY PLACE
 FILED: MAY 31, 2005
 BOOK 2005C, PAGE 177

INDIAN FARM LANE N.W.
 29' R/W

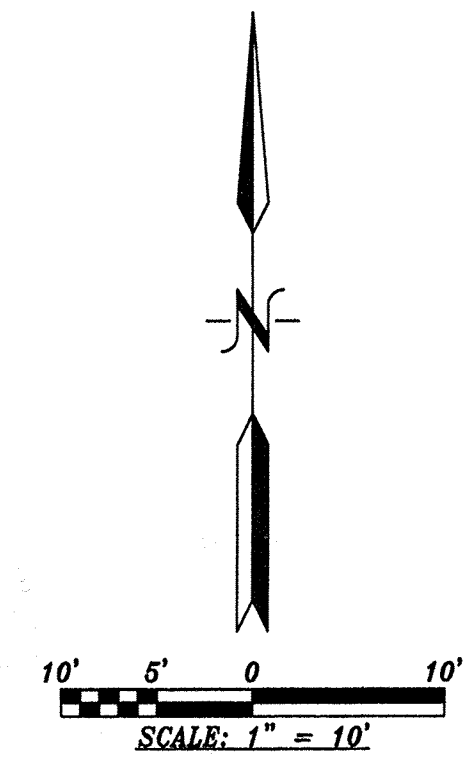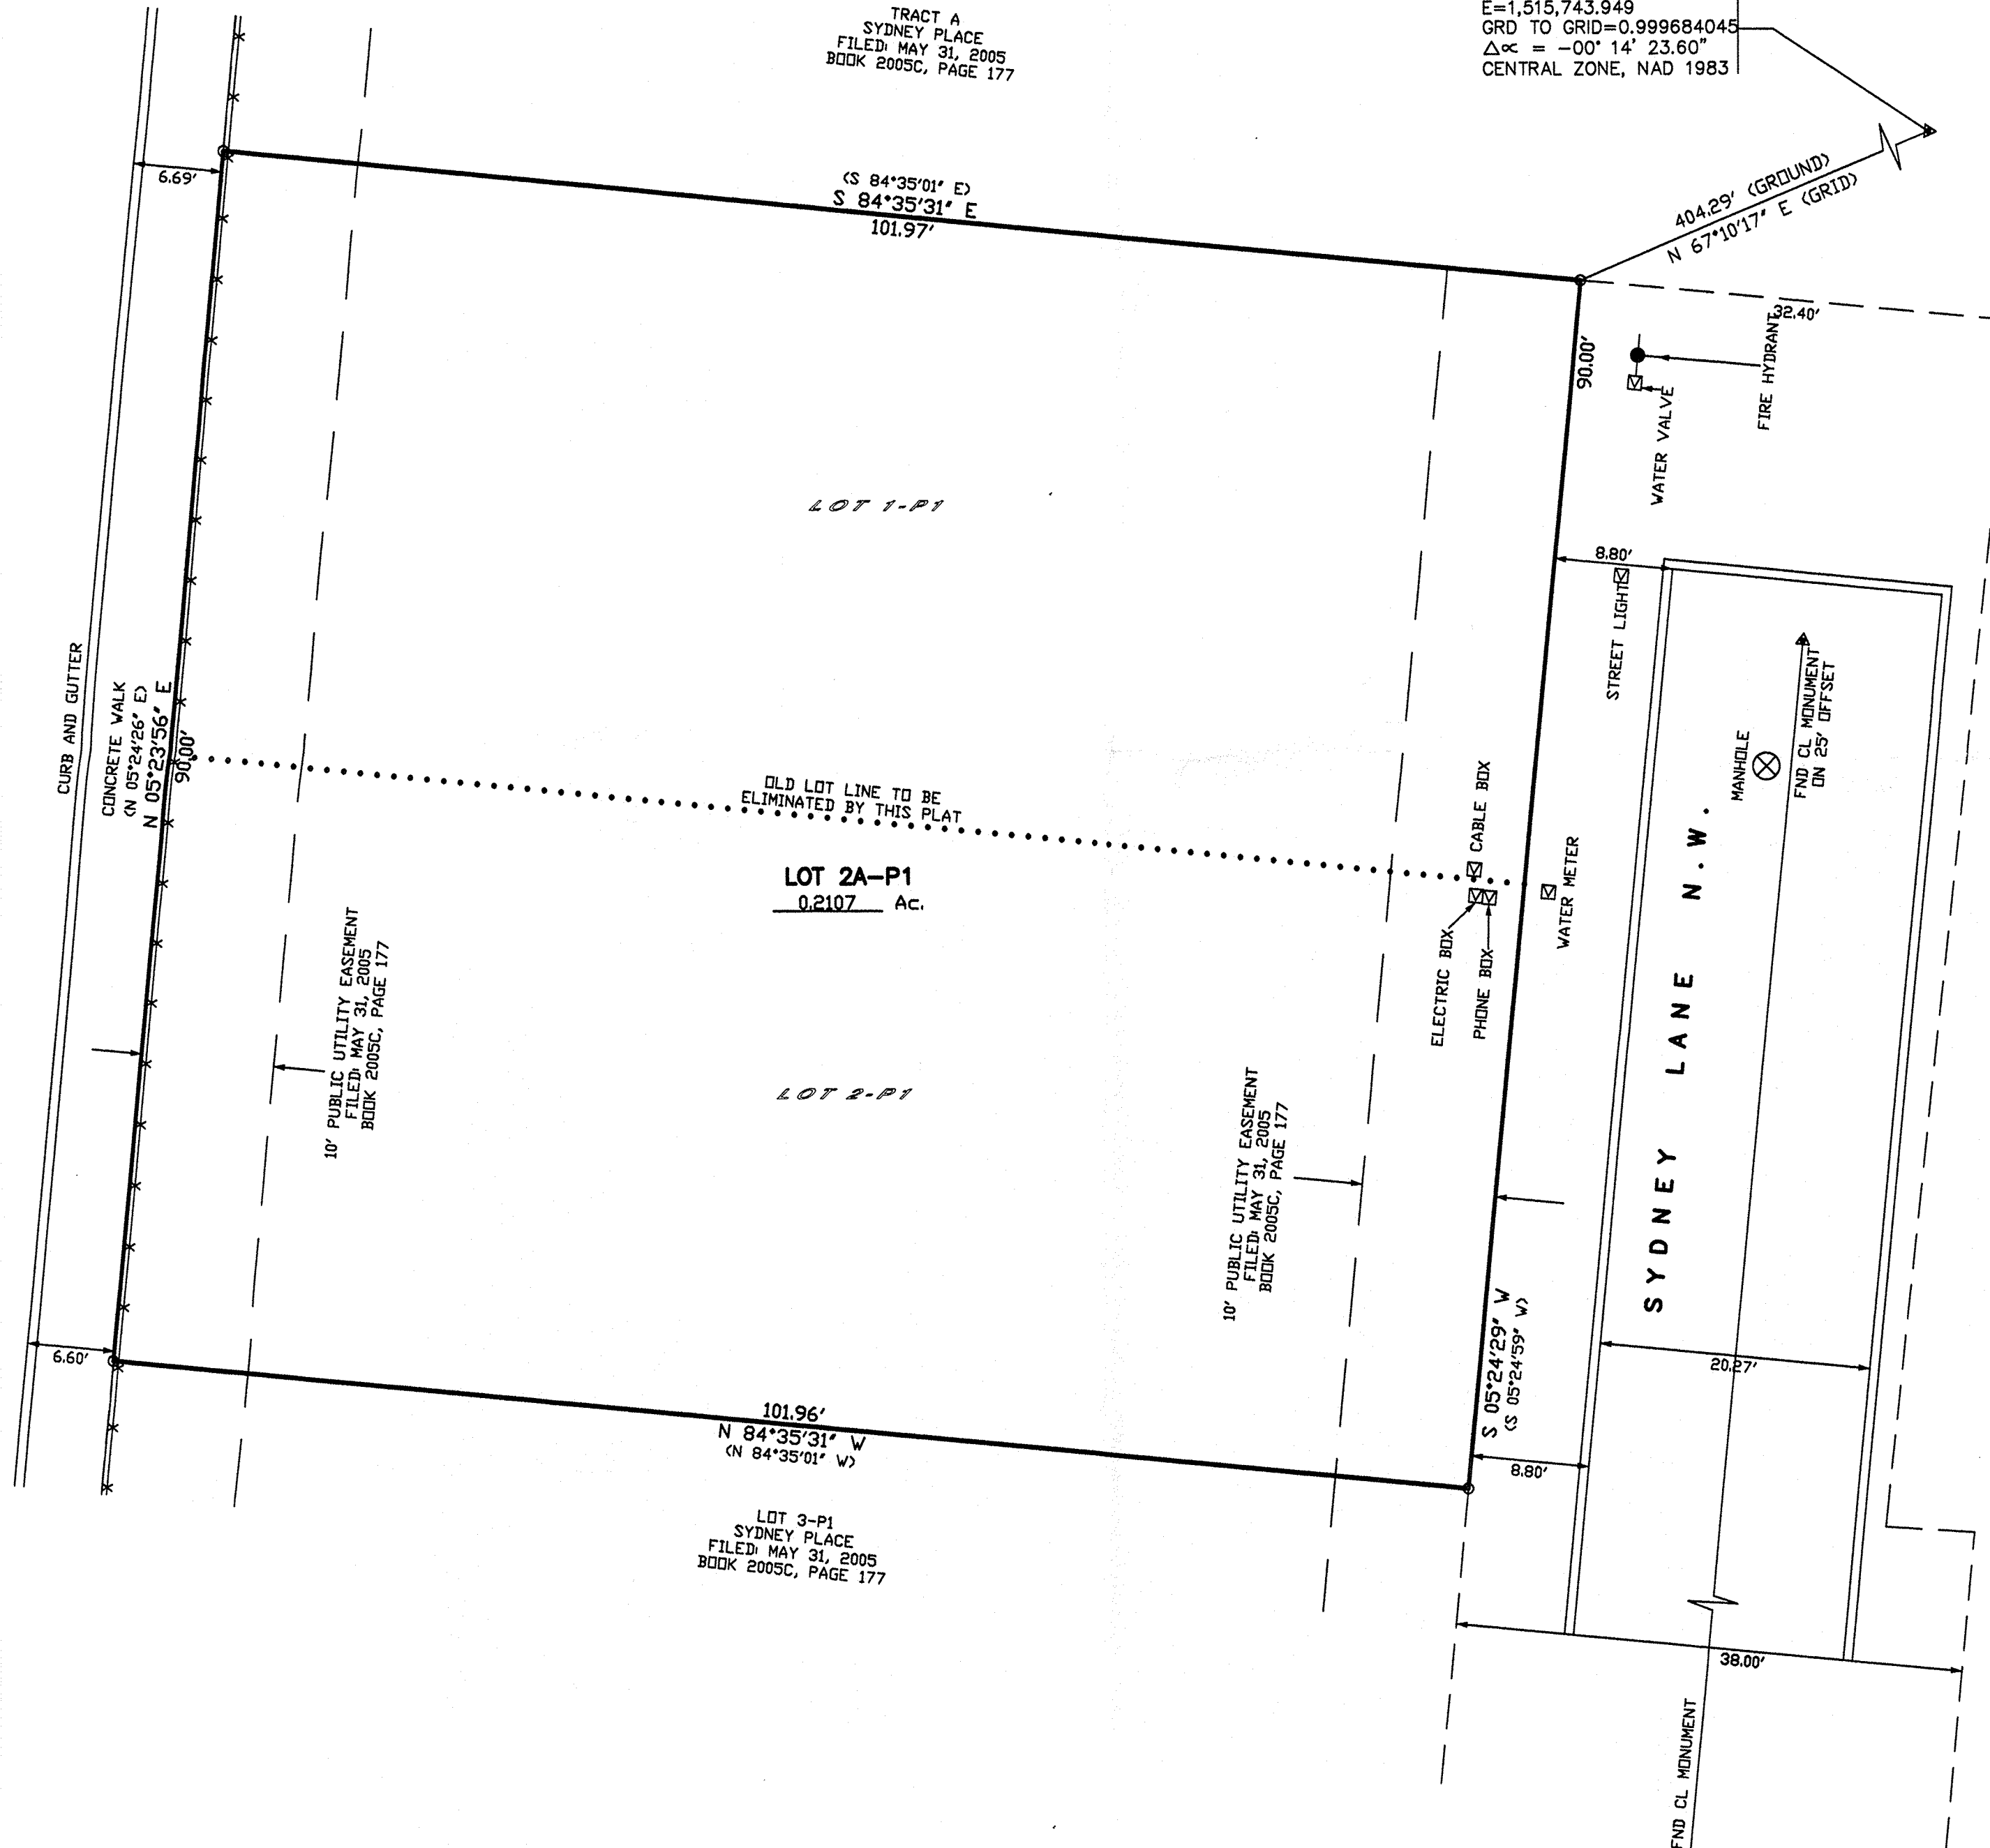

12-0334.DWG (JULY, 2012)