


PROJECT # 1009414  
 13-70695 (SK)  
 10-9-13

SITE INFORMATION

LEGAL DESCRIPTION = LOT 2A PARADISE HILLS  
 EXISTING LOT SIZE = 60.6 ACRES  
 PROPOSED PARK AND RIDE LOT SIZE = 3.93 ACRES  
 PROPOSED PARKING = 210 SPACES  
 USABLE OPEN SPACE REQ'D = 0.39 ACRES  
 USABLE OPEN SPACE PROVIDED = 1.13 ACRES

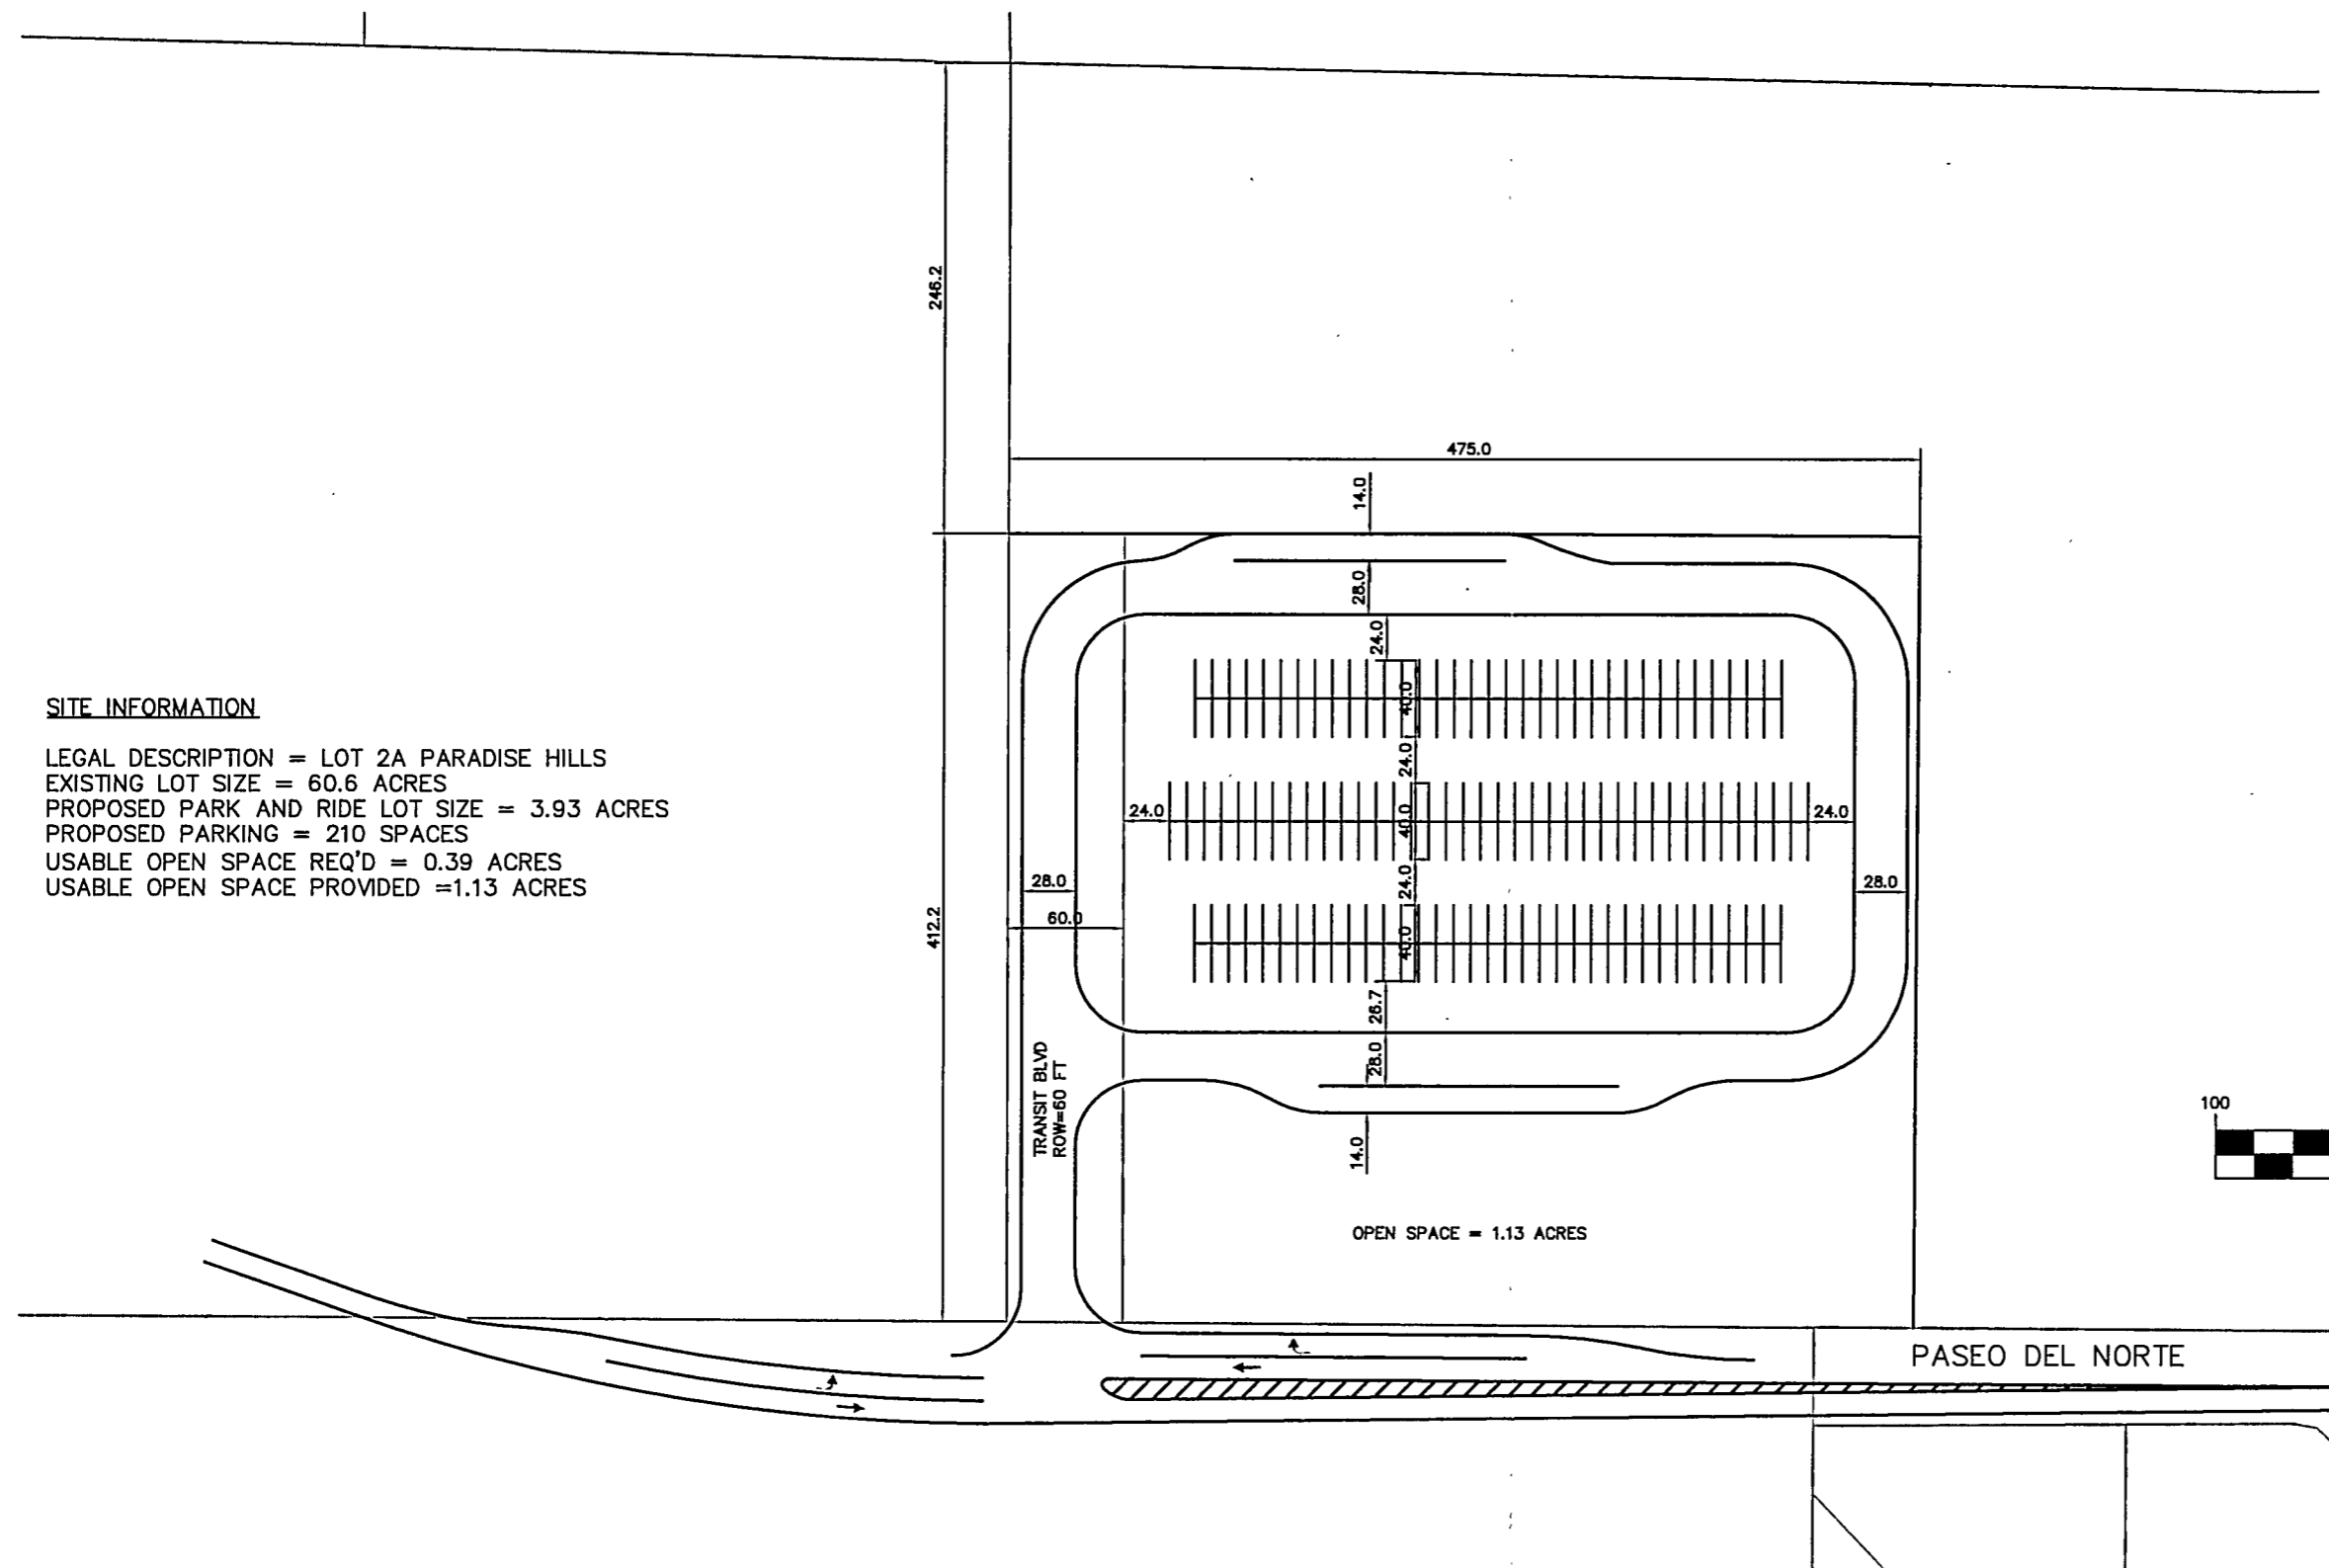

GRAPHIC SCALE



( IN FEET )  
 1 inch = 100 ft.

MID REGION  
 COUNCIL OF GOVERNMENTS  
 OF NEW MEXICO

TITLE: PASEO DEL NORTE/UNSER  
 TEMPORARY PARK AND RIDE FACILITY  
 SKETCH PLAT

