



EXHIBIT "D"
MONTECITO VISTAS UNITS 1 - 4
PERIMETER WALL
EXHIBIT
5/20/16




NOT TO SCALE

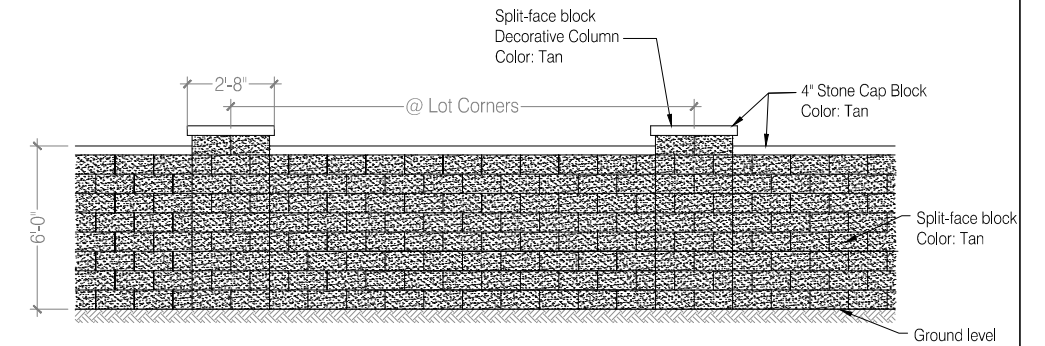

PERIMETER WALL TYPE 'A'

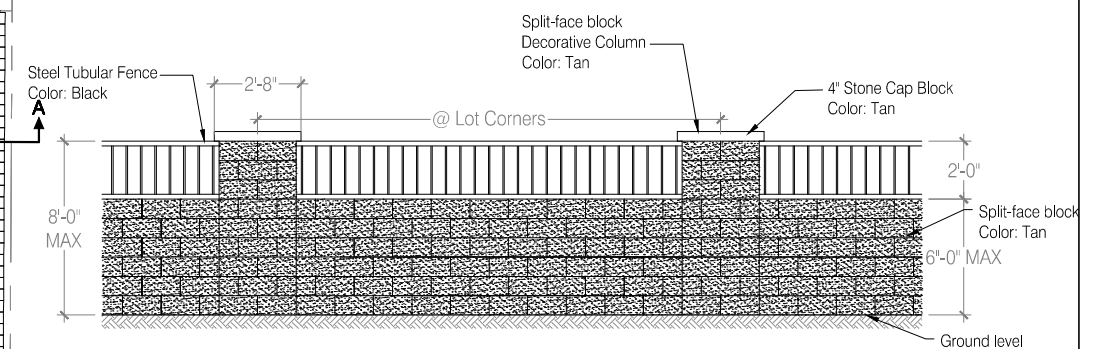

PERIMETER WALL TYPE 'B'

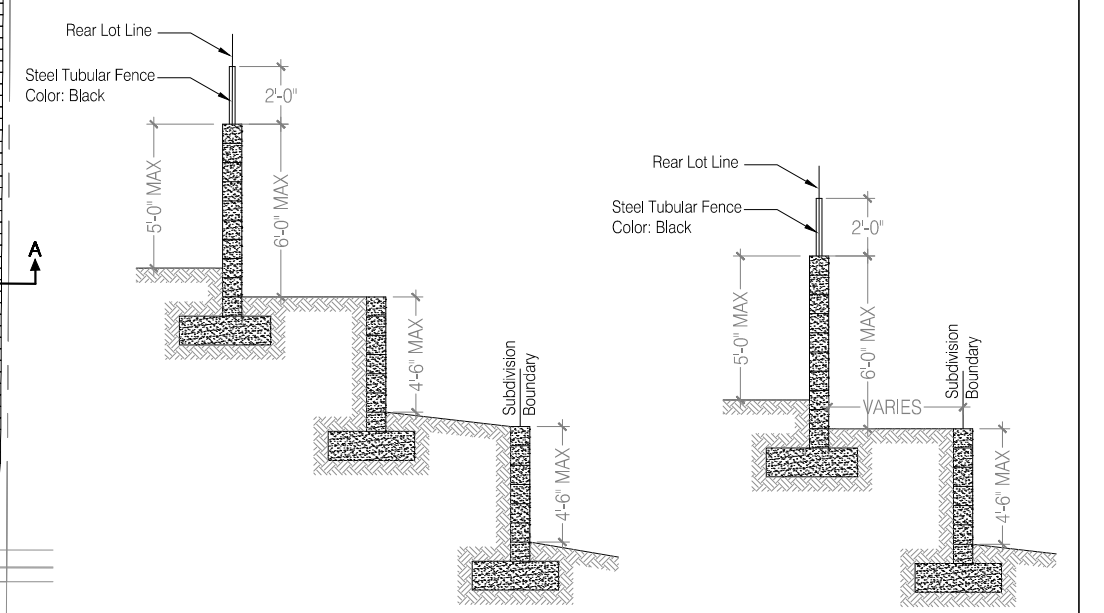

SECTION A-A

SECTION B-B

