

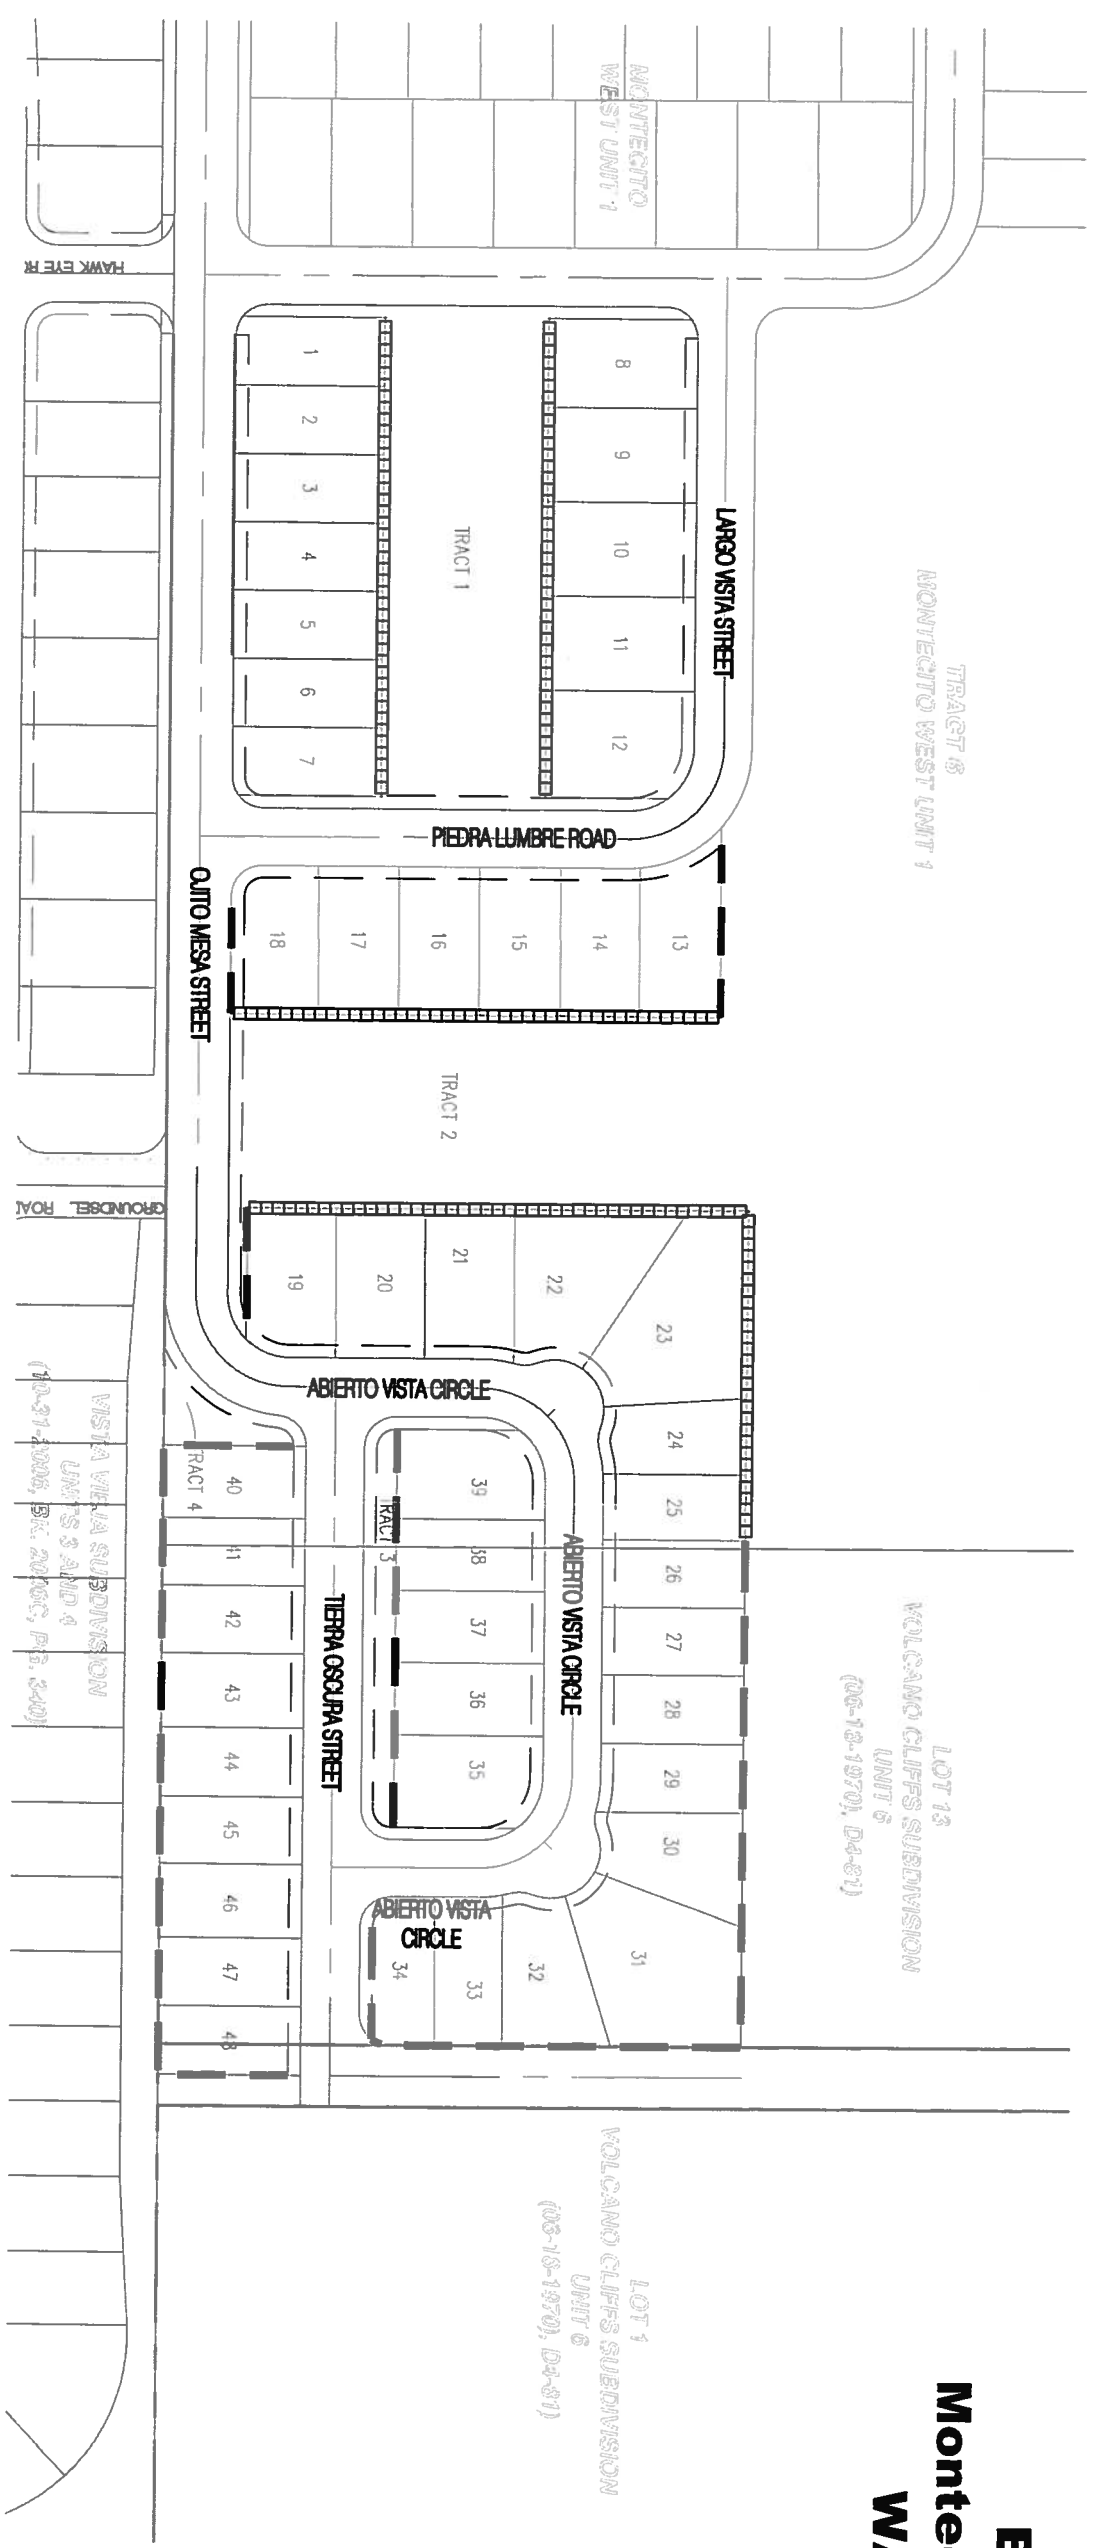


EXHIBIT "D"
Montecito West Unit 2
WALL EXHIBIT
11/8/2013

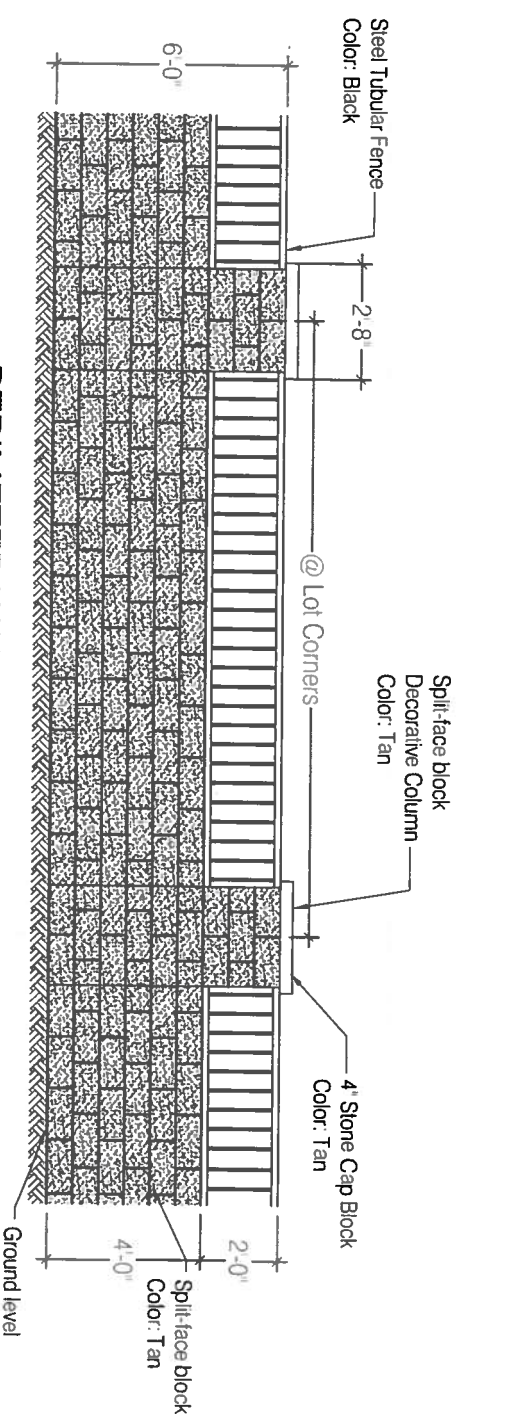

NOT TO SCALE

#1009504
 12-41-13
 Unit 2 ex.

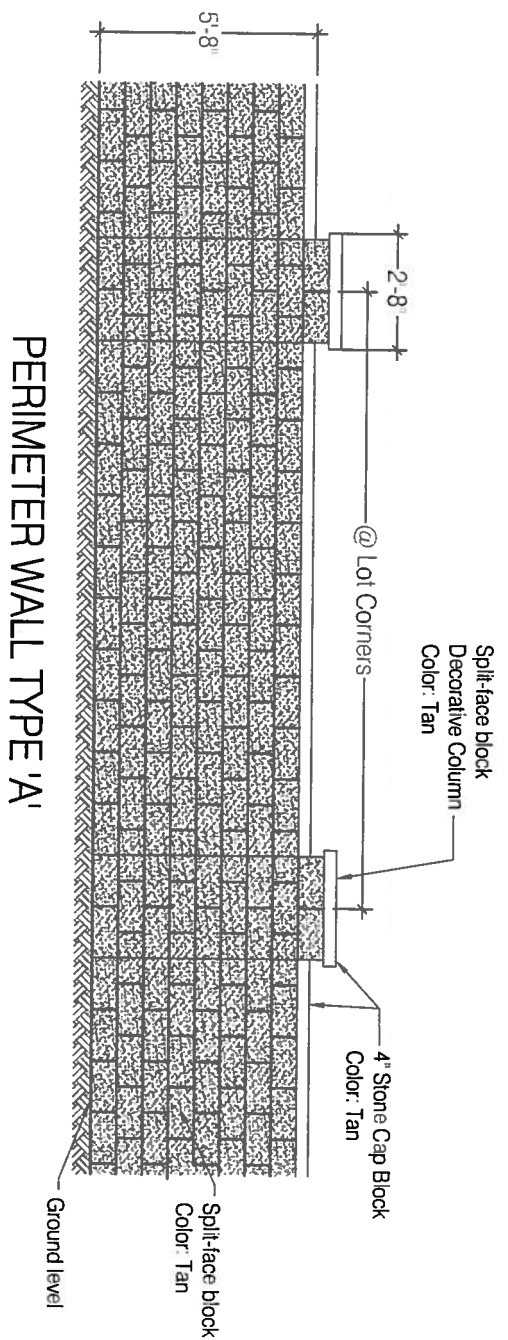

PERIMETER WALL TYPE 'A'

PERIMETER WALL TYPE 'B'