



EXHIBIT "D"
Montecito West Unit 1
WALL EXHIBIT
11/8/13

PROJECT: 1009506
DATE: 7-16-14
APP: 14-70238 (FP)

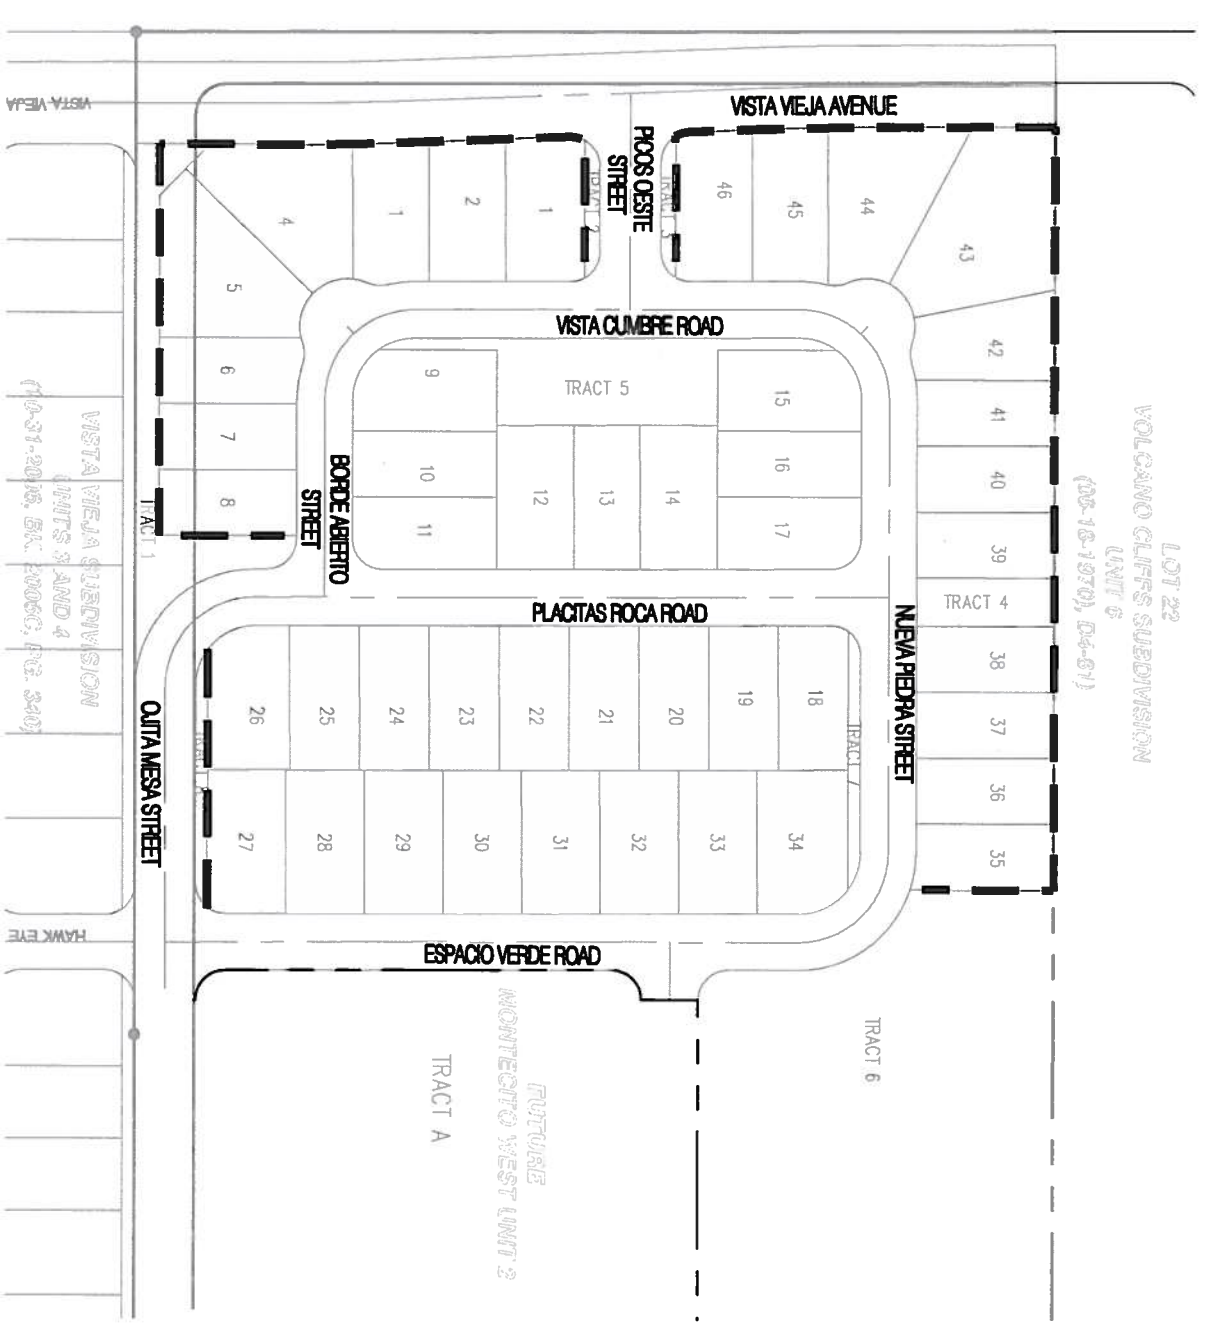

PERIMETER WALL TYPE 'A'

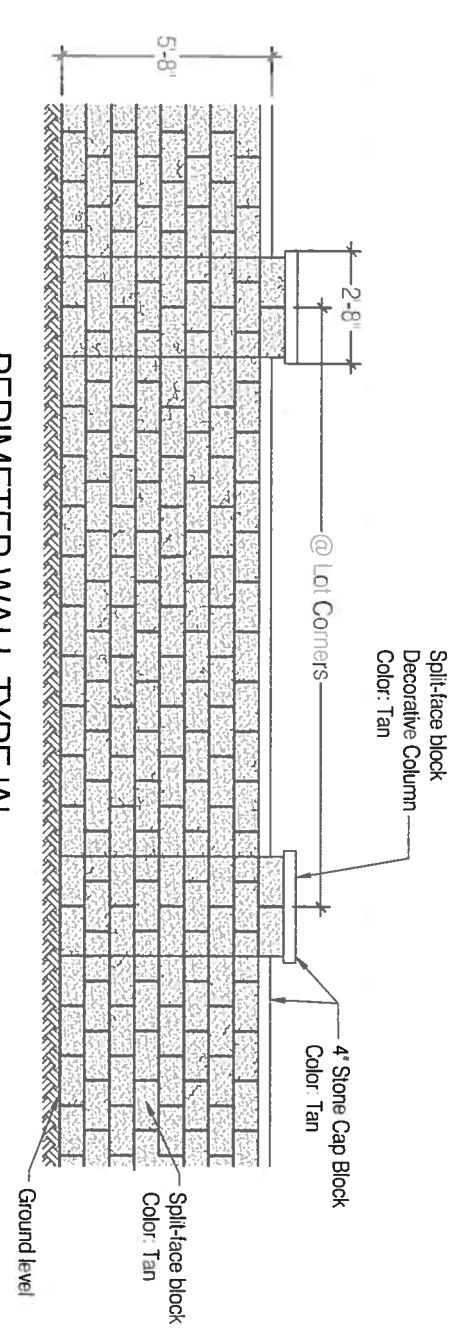

--- WALL TYPE 'A'