




EXHIBIT "D"  
 MONTECITO VISTAS UNITS 1 - 4  
 PERIMETER WALL  
 EXHIBIT  
 5/20/16

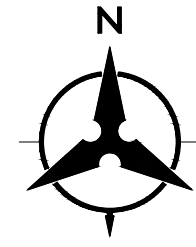

NOT TO SCALE

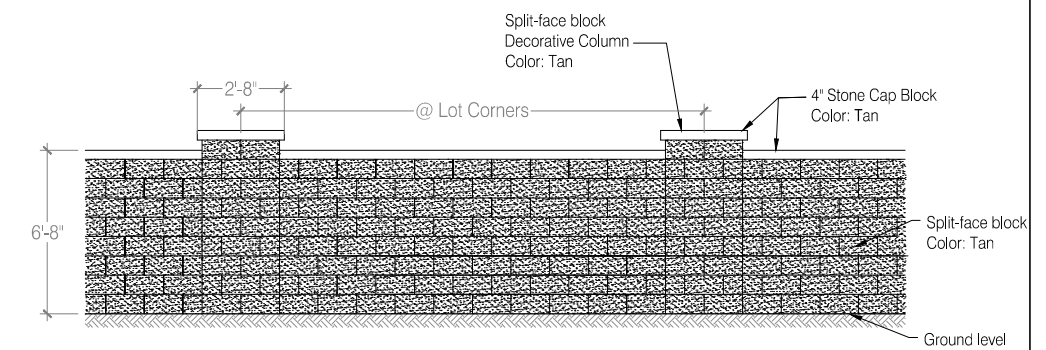

PERIMETER WALL TYPE 'A'

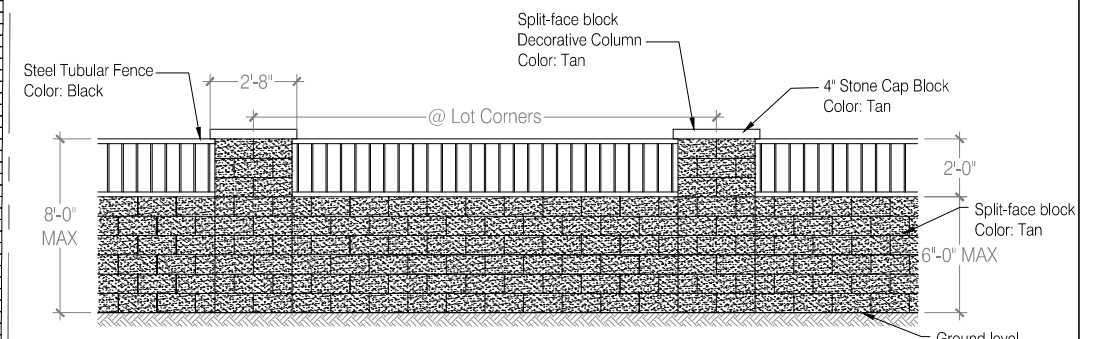

PERIMETER WALL TYPE 'B'

