



Matthew Boulevard, NW
(60' R.O.W.)

12th. Street, NW
(60' R.O.W.)


Public Alley

LOT 20-A, BLOCK 1
GARDEN PARK TRACT
(FILED 06/27/1990, 90C, PAGE 146)

LOT 21, BLOCK 1
GARDEN PARK TRACT
(FILED 10/31/1940, D-23)

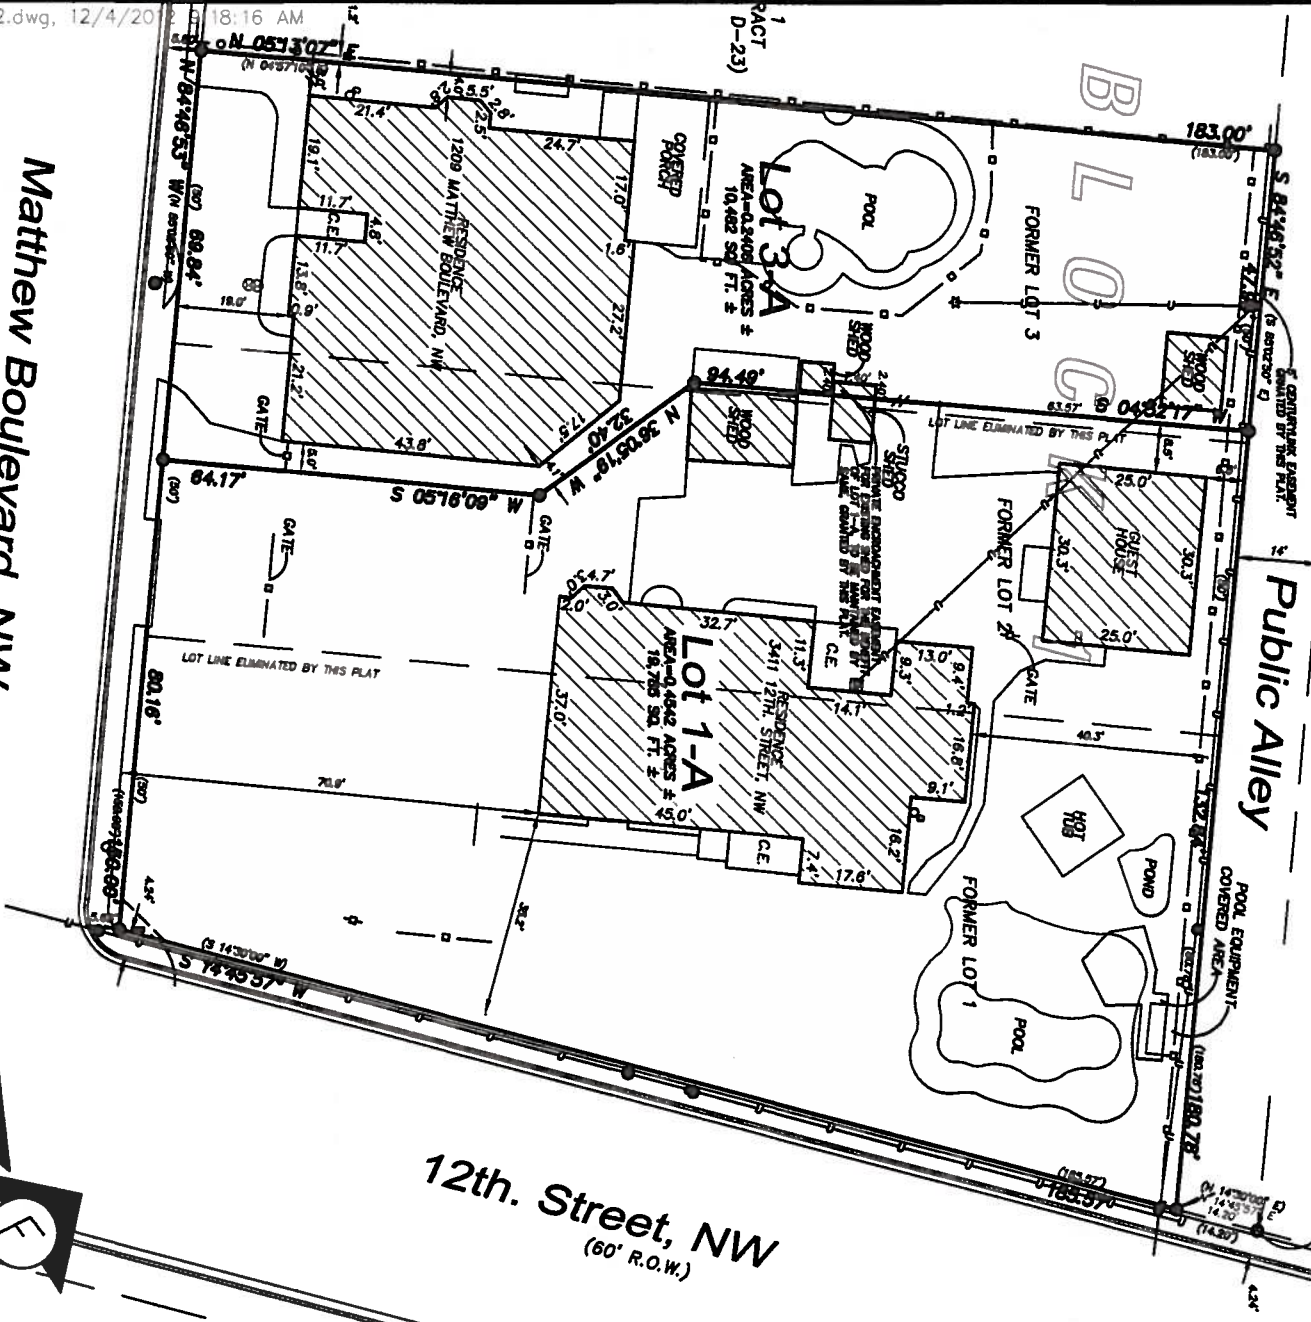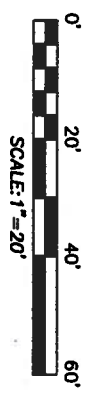

Legend

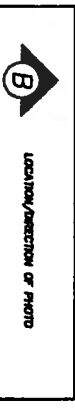


Perimeter Wall Details

Lots 1-A and 3-A, Block 1

Garden Park Tract

Albuquerque, Bernalillo County, New Mexico
November 2012

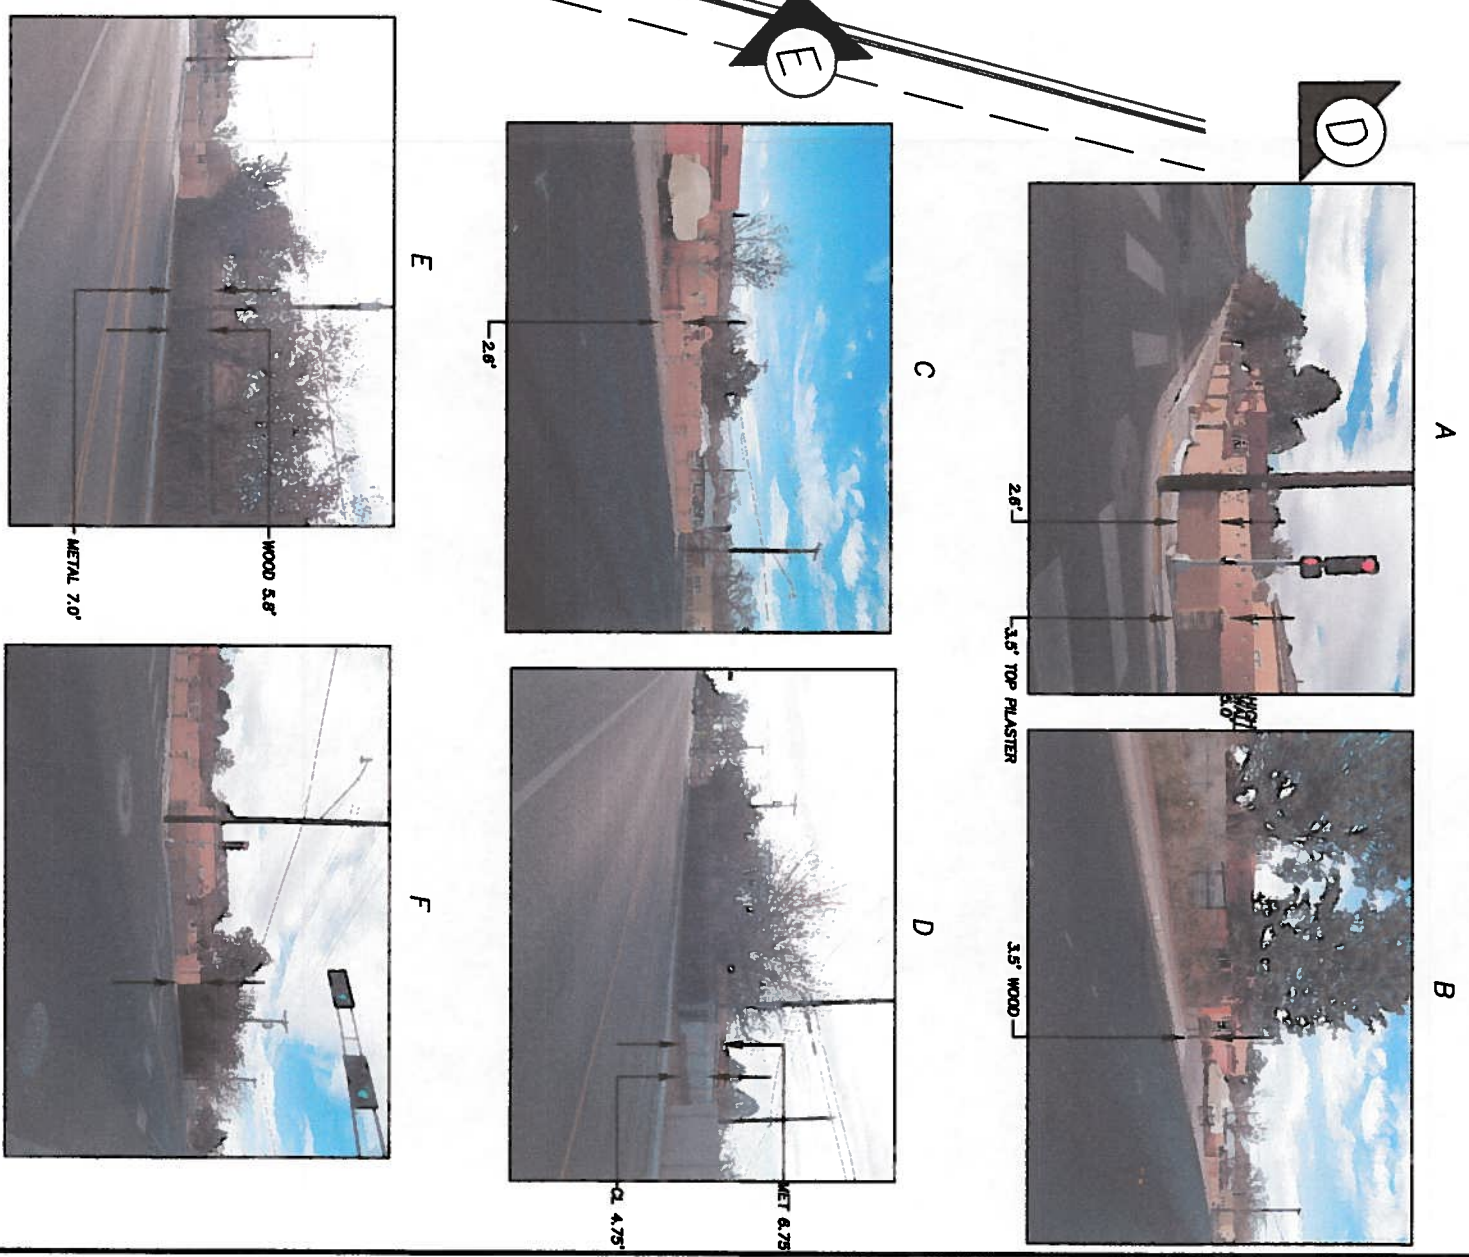

PRECISION
SURVEYERS, INC.

OFFICE LOCATION:
5571 Midway Park Place, NE
Albuquerque, NM 87109
MAILING ADDRESS:
PO Box 90636
Albuquerque, NM 87199
866.442.8011 TOLL FREE
505.856.5700 PHONE
505.856.3790 FAX