


# SUMMARY PLAT

## TRACTS 1 & 2

### LANDS OF JESI

WITHIN THE TOWN OF ALAMEDA GRANT  
 PROJECTED SECTION 31, T 11 N, R 3 EAST, N.M.P.M.  
 ALBUQUERQUE, BERNALILLO COUNTY, NEW MEXICO  
 MAY 2013

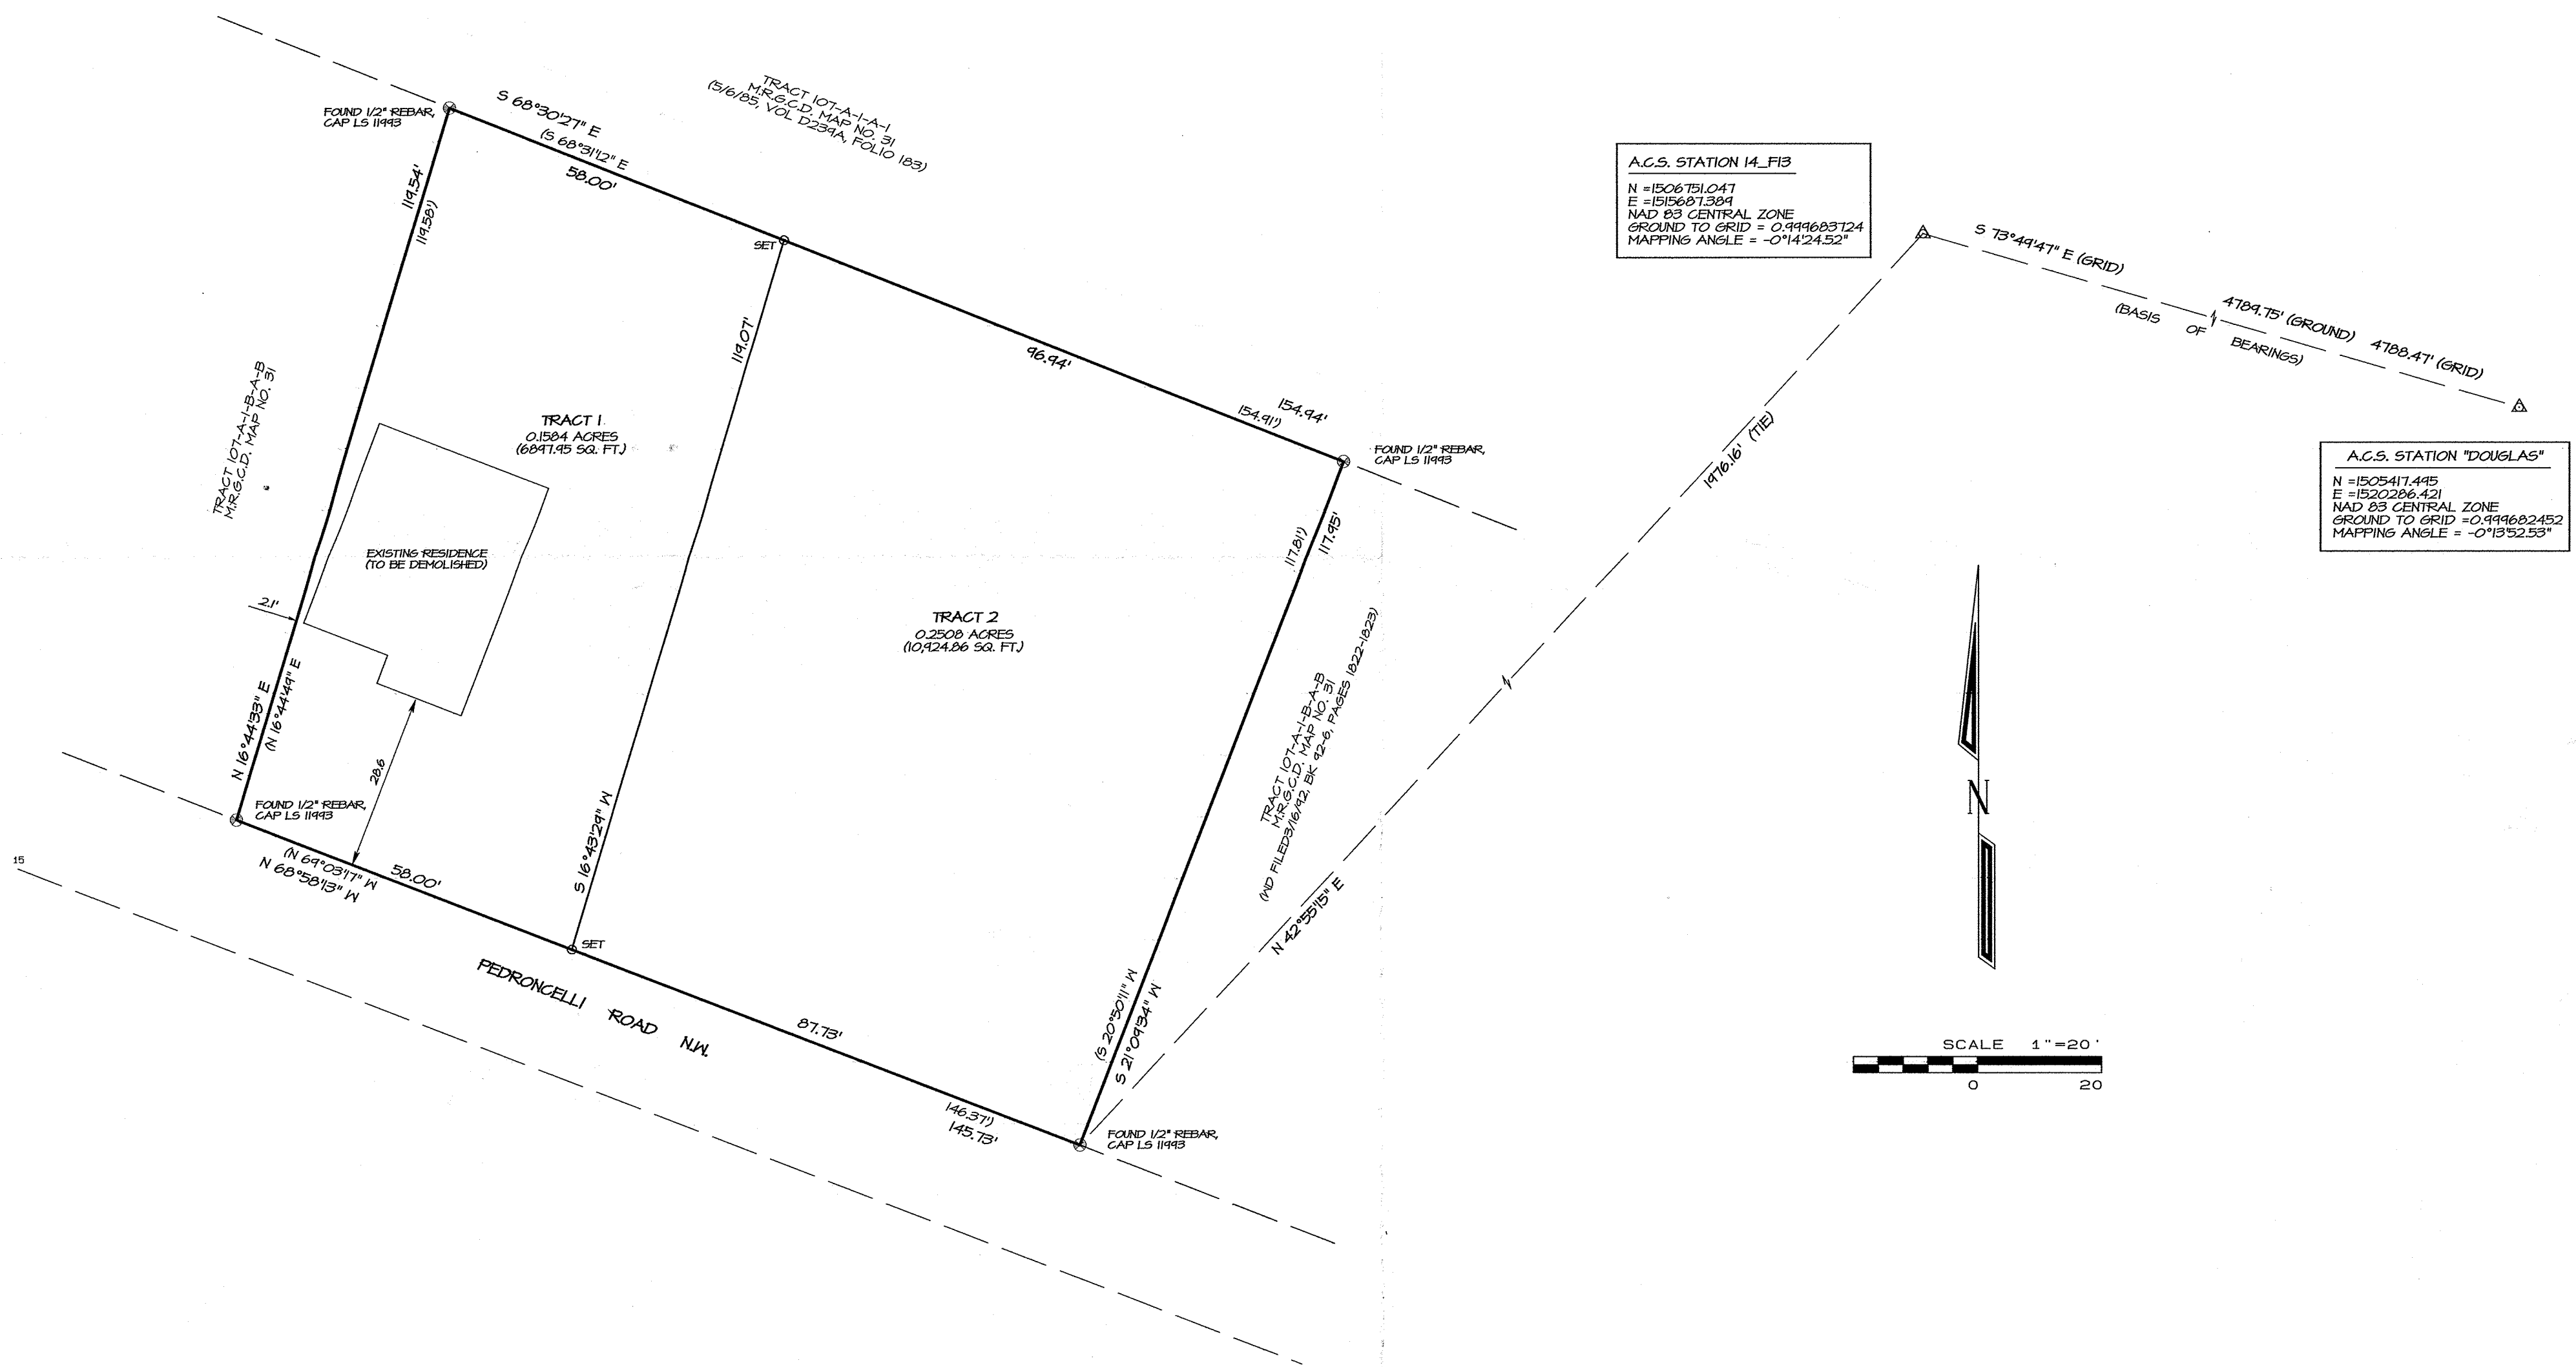

**A.C.S. STATION 14\_F13**  
 N = 1506751.047  
 E = 1520873.894  
 NAD 83 CENTRAL ZONE  
 GROUND TO GRID = 0.999683124  
 MAPPING ANGLE = -0°14'24.52"

**A.C.S. STATION "DOUGLAS"**  
 N = 1505417.445  
 E = 1520286.421  
 NAD 83 CENTRAL ZONE  
 GROUND TO GRID = 0.999682452  
 MAPPING ANGLE = -0°13'52.53"

SCALE 1" = 20'  
 0 20