

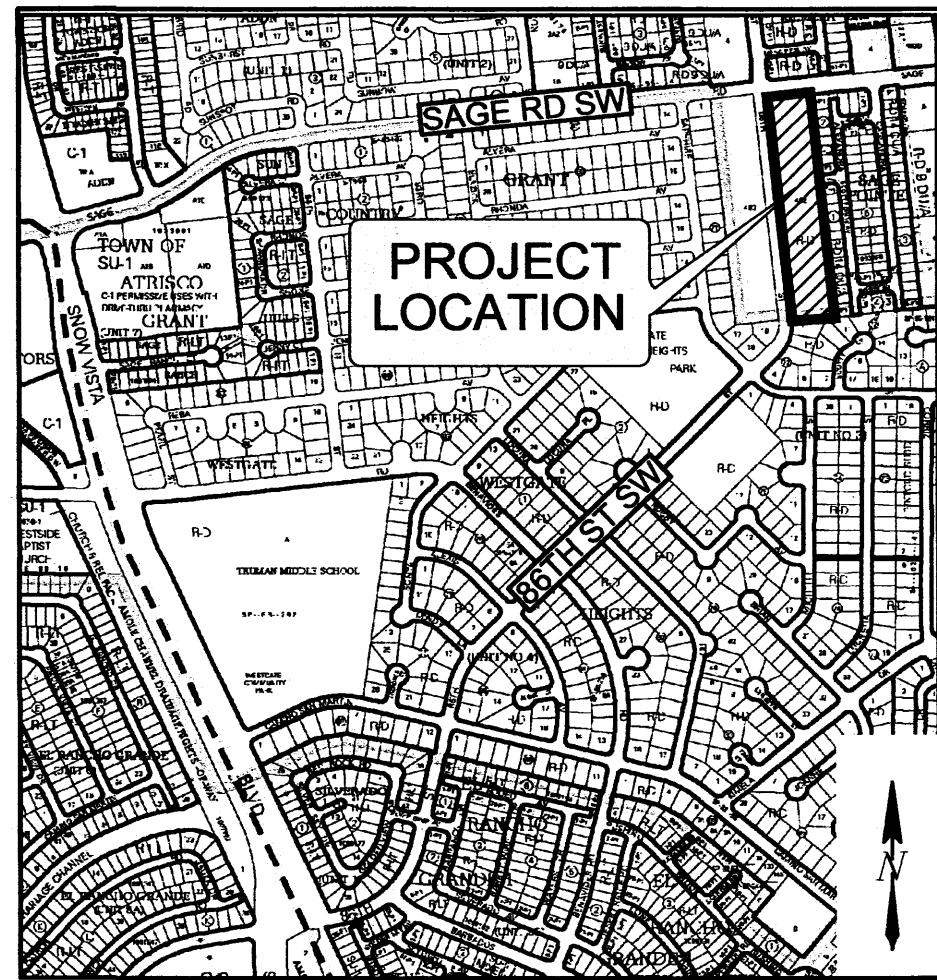


SKETCH PLAT OF
TRACT 492
UNIT 7
 TOWN OF ATRISCO GRANT
 PROJECTED SECTIONS 33, T.10N., R.2E., N.M.P.M.
 CITY OF ALBUQUERQUE, BERNALILLO COUNTY, NEW MEXICO
 MARCH 2013

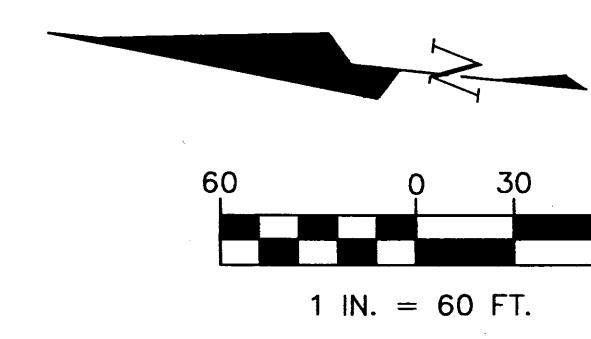

VICINITY MAP ZONE ATLAS M-09-Z
 (NOT TO SCALE)

- LEGEND**
- ⊙ SET #5 REBAR W/RED CAP LS# 15511
 - △ U.S.G.S. MONUMENT
 - FND REBAR AS NOTED

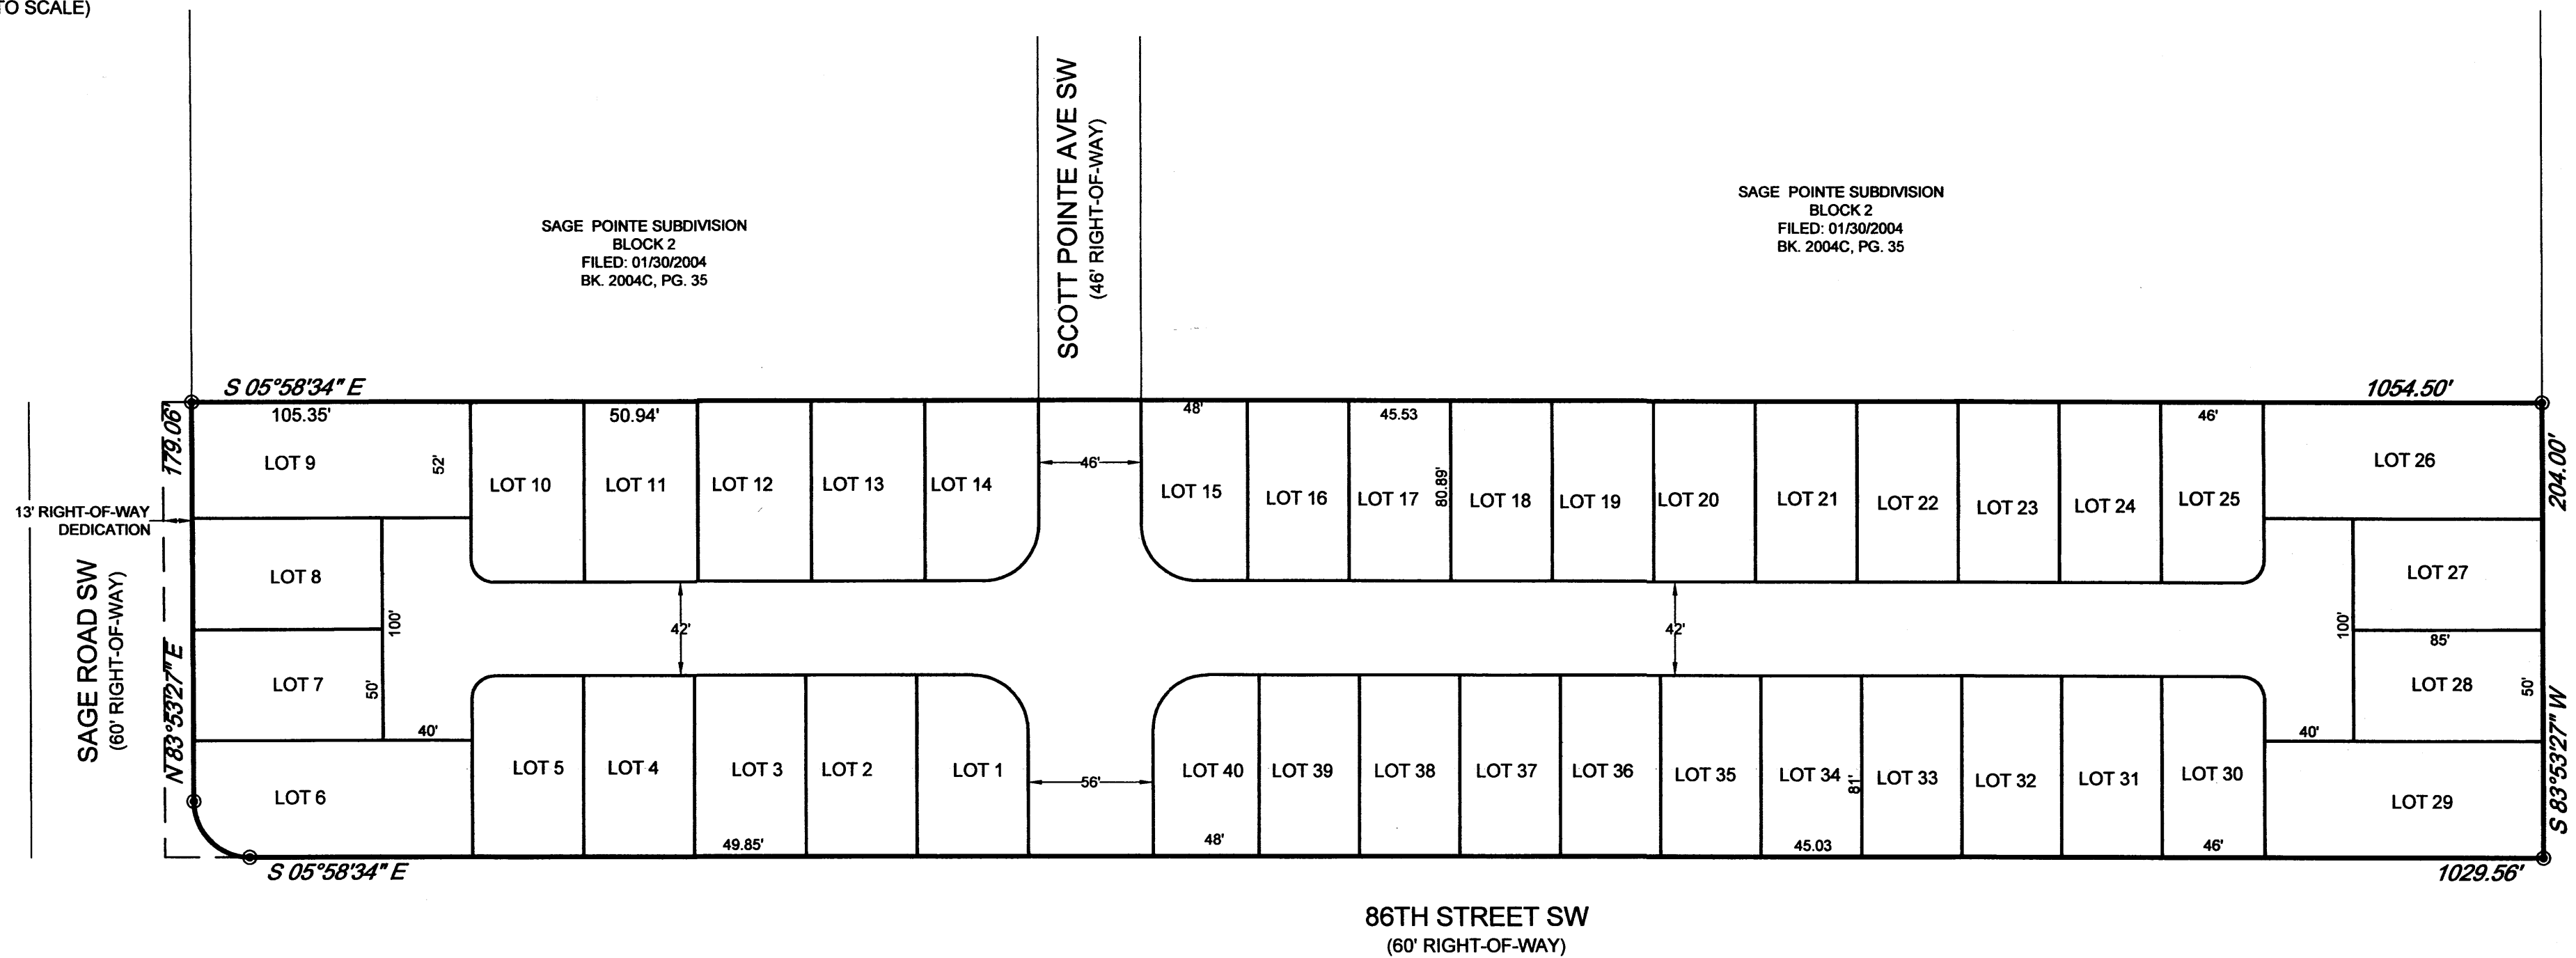

BRASHER & LORENZ
 CONSULTING ENGINEERS & SURVEYORS
 2201 San Pedro, NE Building 1 Suite 1200
 Albuquerque, New Mexico 87110
 Ph: 505-888-6088 Fax: 505-888-6188

DRAWN BY: JMT JOB No. 13509