


AS BUILT INFORMATION		SURVEY INFORMATION		ENGINEER'S SEAL		NOT FOR CONSTRUCTION	
NO.	DATE	NO.	DATE	NO.	DATE	NO.	DATE
RECORDED BY	DATE	FIELD NOTES	DATE	DESIGNED BY	DATE	DRAWN BY	DATE
MICRO-FILM INFORMATION		BENCH MARKS		REMARKS		DESIGN	
NO.	DATE	NO.	DATE	NO.	DATE	NO.	DATE
RECORDED BY	DATE	NO.	DATE	DESIGNED BY	DATE	DRAWN BY	DATE
NO.	DATE	NO.	DATE	NO.	DATE	NO.	DATE
RECORDED BY	DATE	NO.	DATE	DESIGNED BY	DATE	DRAWN BY	DATE

CITY OF ALBUQUERQUE
 DEPARTMENT OF MUNICIPAL DEVELOPMENT
 PLANNING AND TRANSPORTATION DIVISION
 NORTH FOUR CORNERS AREA REDEVELOPMENT STUDY
 MOUNTAIN RD. TO CAMINO ESPIRANO
 PROPOSED TYPICAL SECTIONS
 DESIGN REVIEW COMMITTEE CITY ENGINEER APPROVAL

City Project No. CDA 5878 91 Zone Map No. Sheet 4 of 28

NOTE: TYPICAL SECTIONS 3 THRU 5 ARE FOR INTERIM CONSTRUCTION UNTIL REDEVELOPMENT ALONG THE CORRIDOR OCCURS, AND THE RECOMMENDED FUTURE REDEVELOPMENT TYPICAL SECTIONS CAN BE IMPLEMENTED.

***REDEVELOPMENT RIGHT-OF-WAY INDICATES THE FULL WIDTH OF RIGHT-OF-WAY REQUIRED TO CONSTRUCT THE RECOMMENDED TYPICAL SECTION. SEE SHEET 6 FOR FULL TYPICAL SECTION.

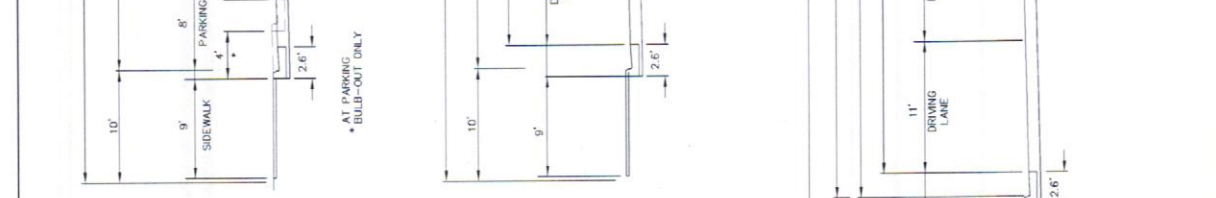

PARSONS BRINCKERHOFF

