
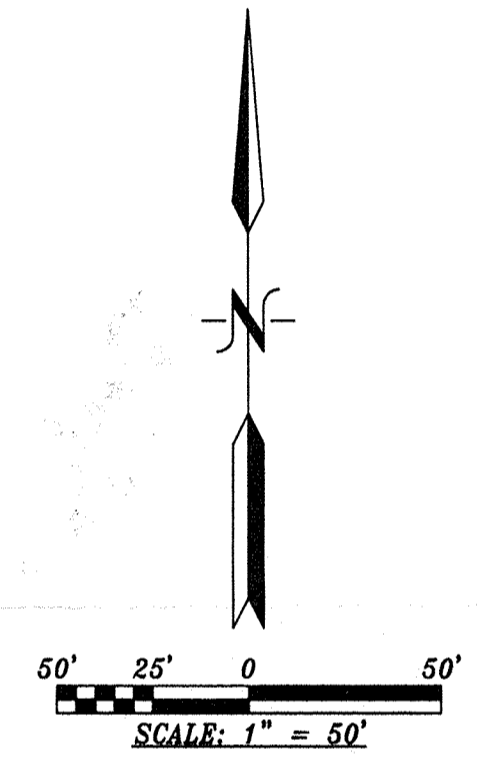


PLAT OF
~~TRACTS A AND B~~
~~DOLLAR INNS TRACT~~

WITHIN
 SECTION 10, TOWNSHIP 10 NORTH, RANGE 3 EAST, N.M.P.M.
 CITY OF ALBUQUERQUE
 BERNALILLO COUNTY, NEW MEXICO
 MAY, 2013

MENAU L BOULEVARD N.E.
 106' R/W

NEWTON PLACE N.E.
 60' R/W

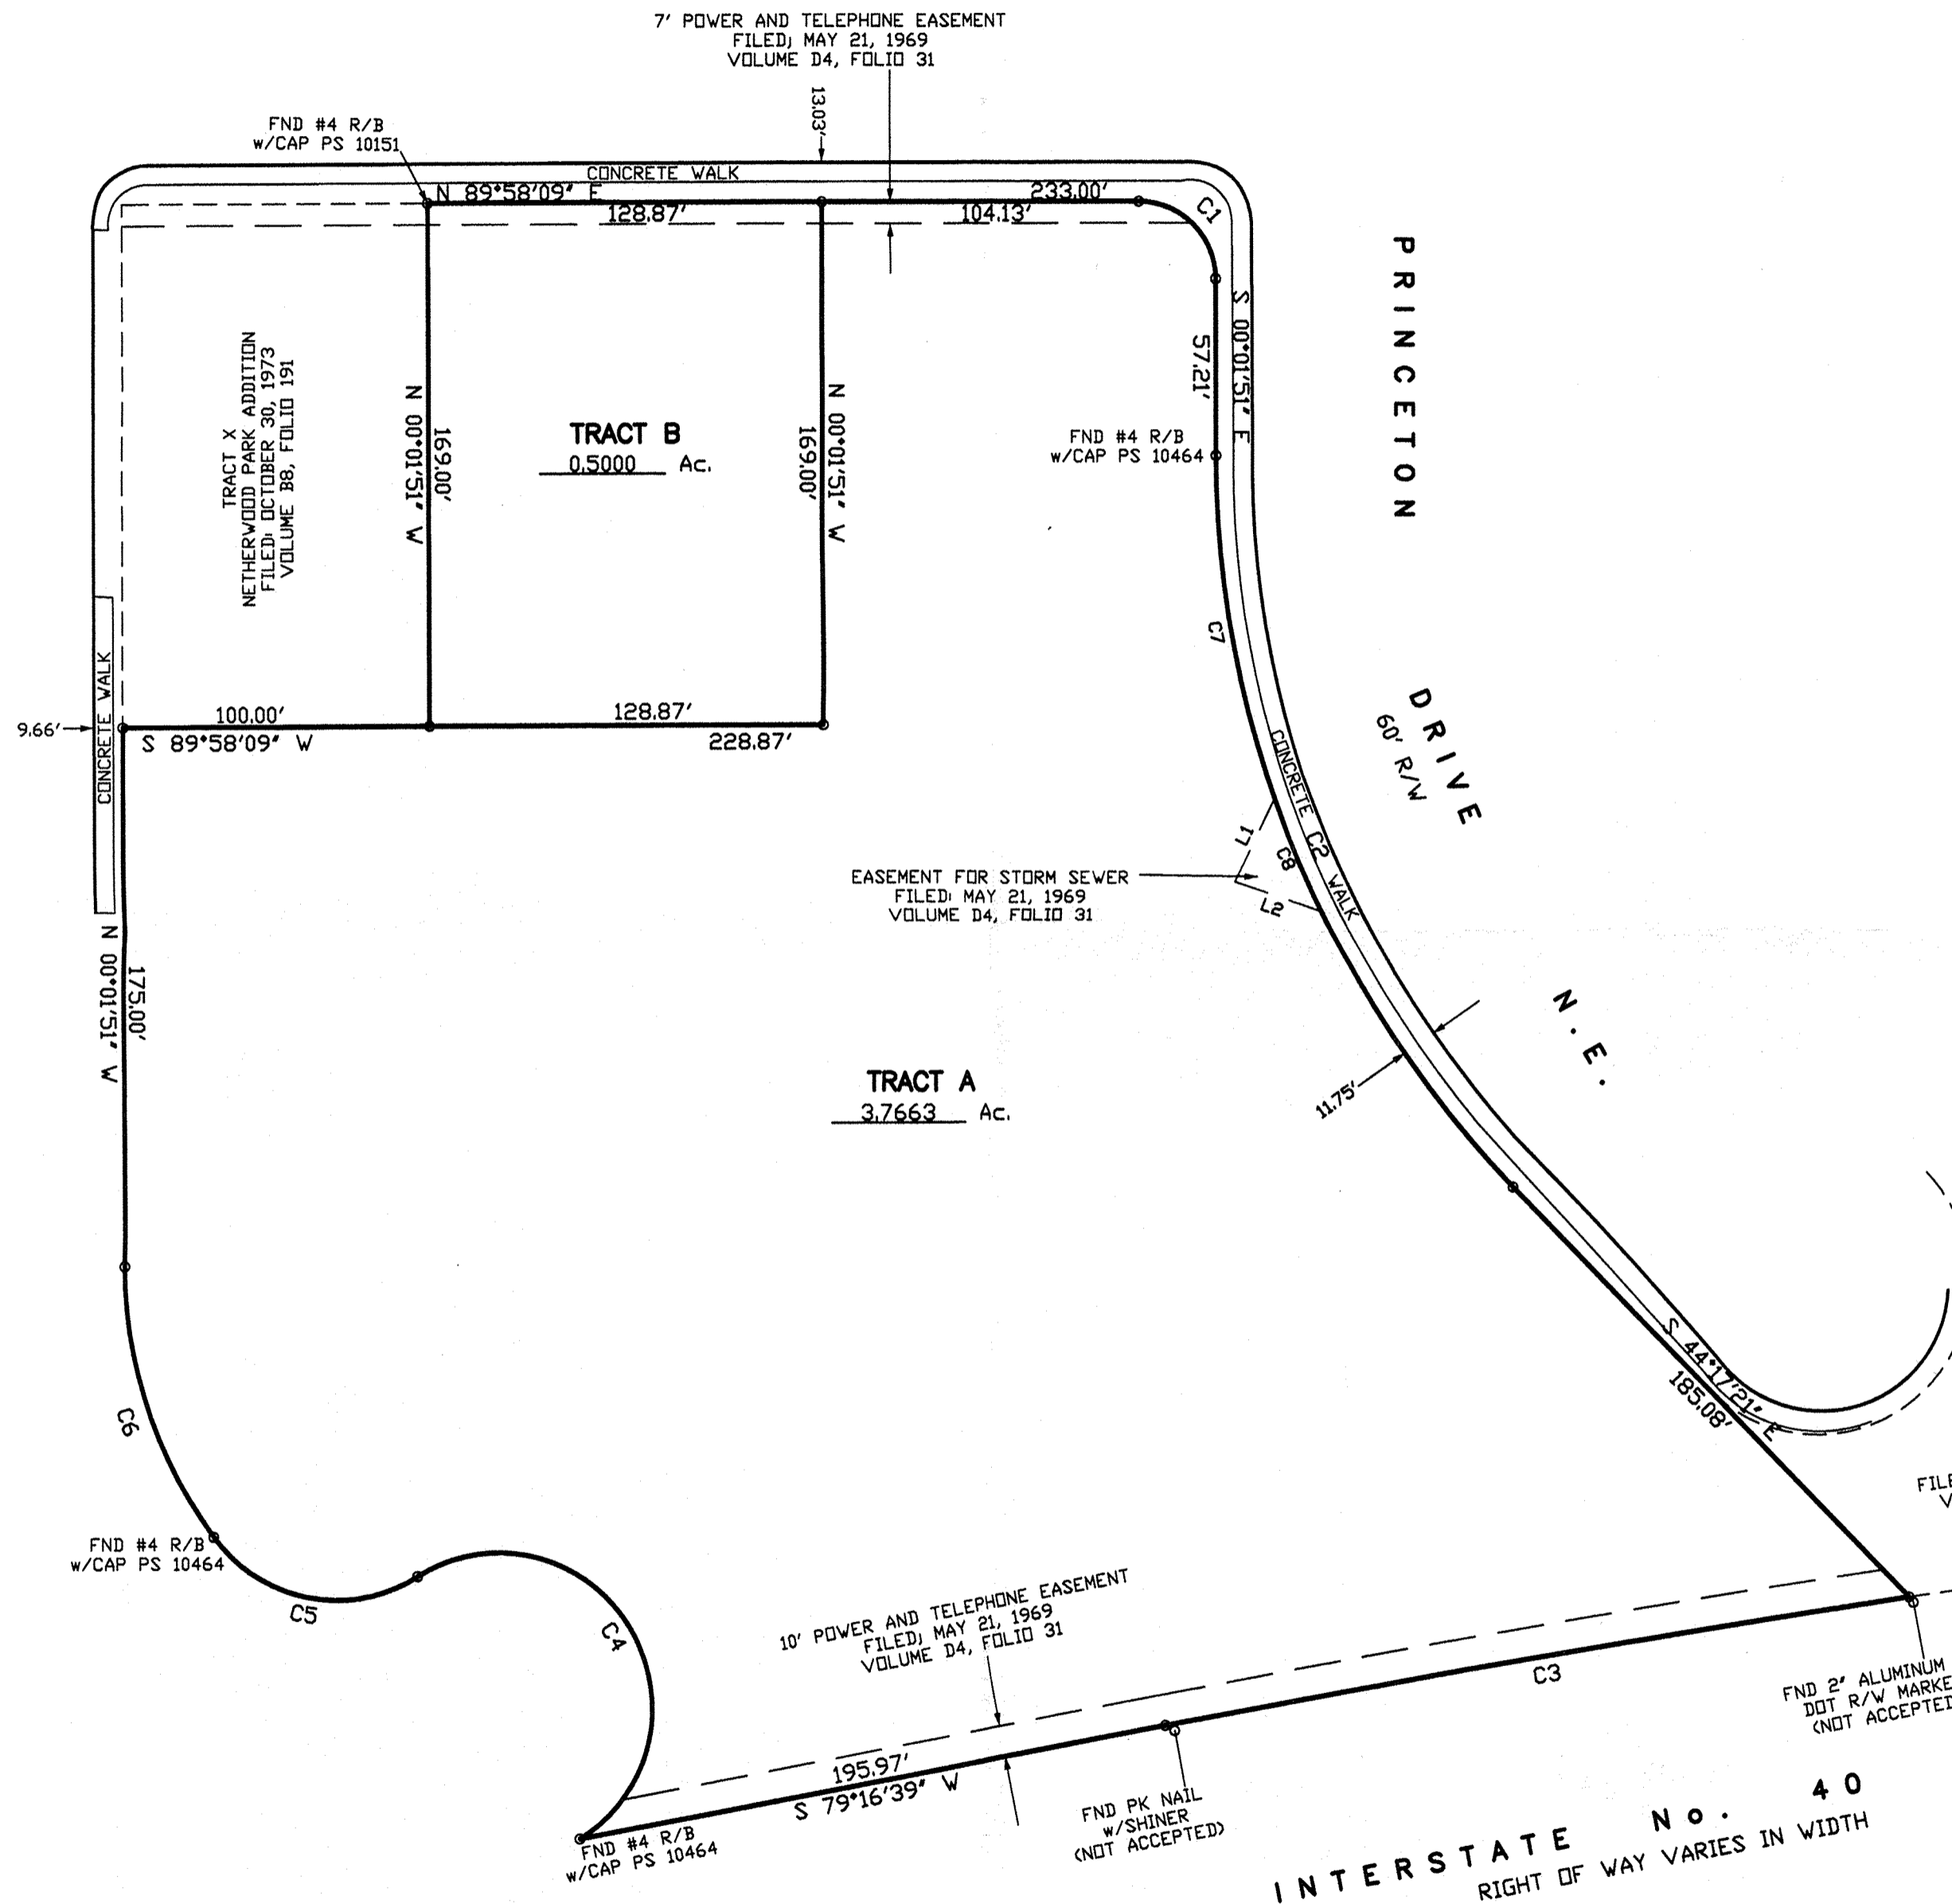

LINE TABLE

NUMBER	DIRECTION	DISTANCE
L1	N 25°44'22" E	30.00'
L2	N 70°38'24" W	30.00'

CURVE TABLE

NUMBER	DELTA ANGLE	CHORD DIRECTION	RADIUS	ARC LENGTH	CHORD LENGTH
C1	90°00'00"	N 45°01'51" W	25.00	39.27	35.36
C2	44°15'30"	S 22°09'36" E	340.30	262.87	256.38
C3	02°10'49"	S 80°22'04" W	6485.00	246.76	246.75
C4	180°00'00"	N 31°46'21" W	50.00	157.08	100.00
C5	85°37'00"	S 78°57'51" E	50.00	74.71	67.95
C6	36°07'45"	S 18°05'12" E	148.71	93.77	92.23
C7	19°03'01"	S 09°33'21" E	340.30	113.15	112.63
C8	06°44'19"	S 22°27'01" E	340.30	40.02	40.00

INTERSTATE No. 40
 RIGHT OF WAY VARIES IN WIDTH

13-0220.DWG (MAY, 2013)