

REQUEST WAIVER TO
REQUIREMENT FOR SIDEWALK
CONSTRUCTION

PLAT OF
LOTS 10-A-3-A and 10-A-3-B
ALVARADO GARDENS
UNIT 2


BEING A REPLAT OF
LOT 10-A-3, ALVARADO GARDENS UNIT 2
SITUATE WITHIN
PROJECTED SECTION 1, T.10N., R.2E., N.M.P.M.,
TOWN OF ALBUQUERQUE GRANT
CITY OF ALBUQUERQUE
BERNALILLO COUNTY, NEW MEXICO
JULY, 2013

ACS CONTROL STATION 6_G13AR
NEW MEXICO STATE PLAN COORDINATES
CENTRAL ZONE, NAD83:
N1500719.134
E1515743.949
GROUND TO GRID FACTOR= 0.999684045
MAPPING ANGLE= -0°14'23.60"

PROJECT #: 1009721

DATE: 8-14-13

APP#: 13-70638 (VPE)
13-70639 (SDN)
13-70640 (SW)

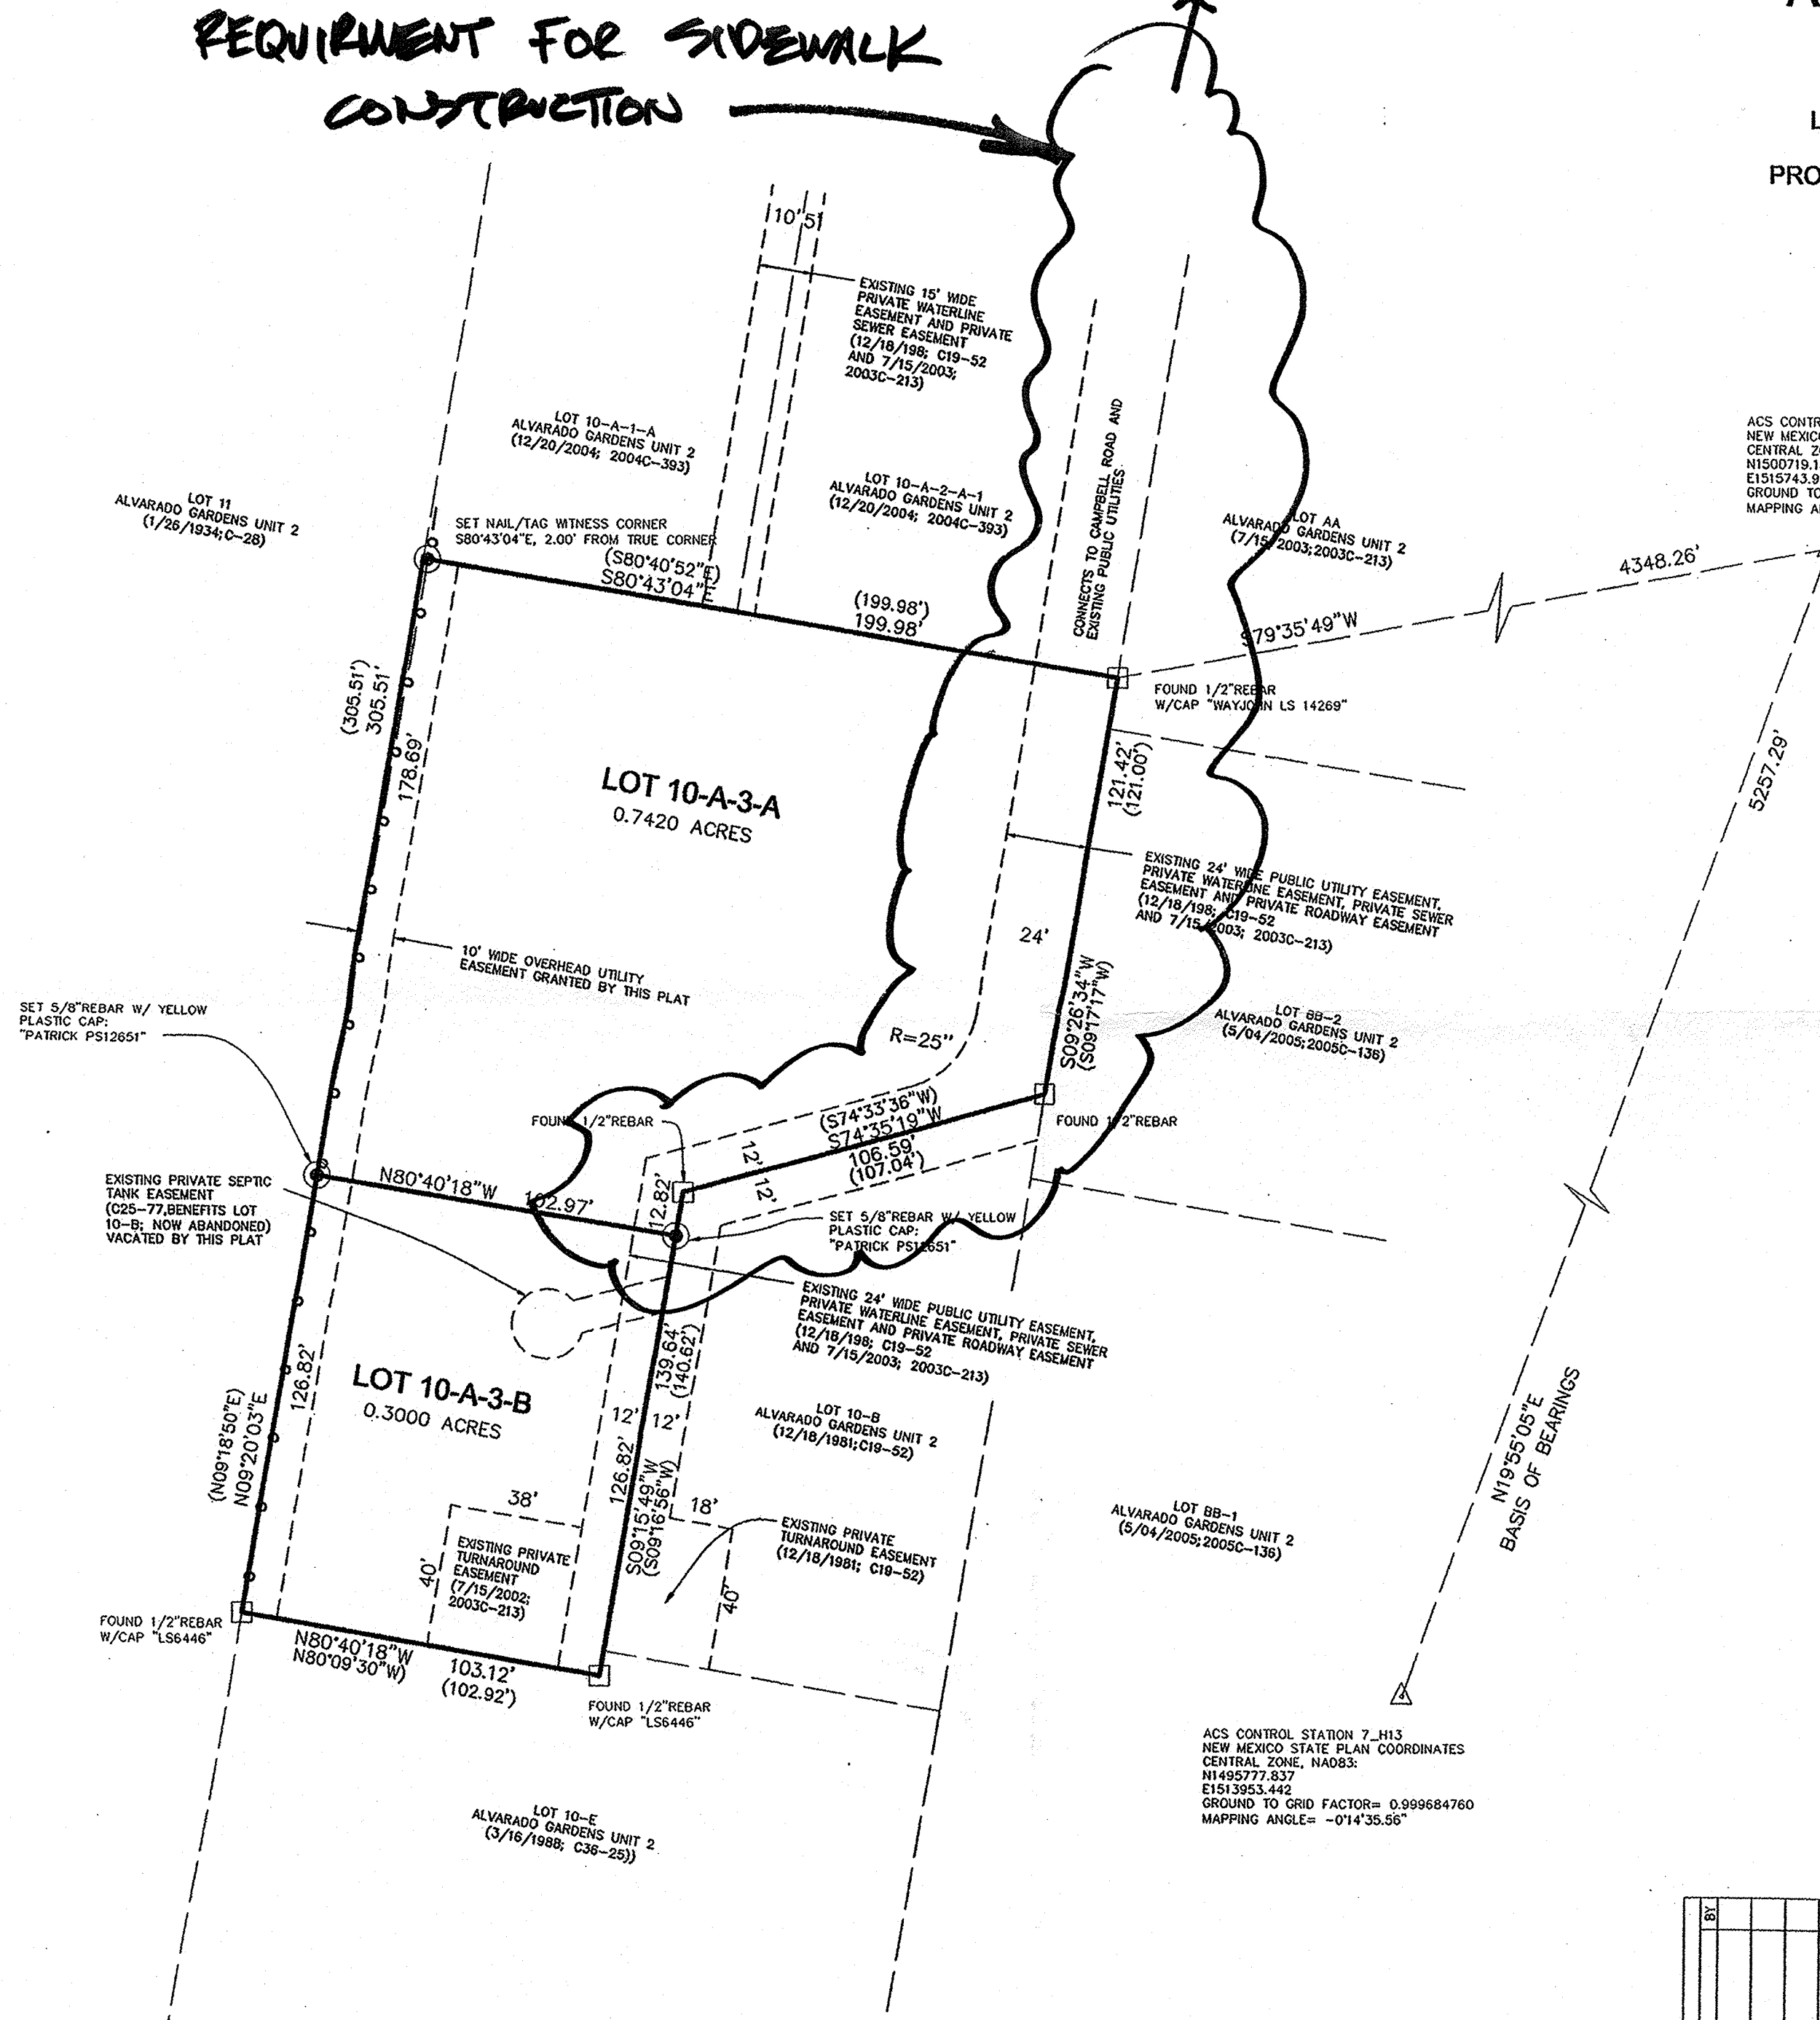

SHEET 2 OF 2

PLAT
LOTS 10-A-3-A AND 10-A-3-B
ALVARADO GARDENS UNIT 2

community
sciences
corporation

DWG PATH: F:\N2013-016\JACK FREED REPLAT/SURVEY\FREED REPLAT 071713.DWG

PROJECT:

DATE: 07/17/2013

SCALE: 1"=40'

CREW: TWP

DRAWN: TWP

JOB NO: N2013-016

LAND PLANNING P.O. Box 1328
ENGINEERING Corrales, N.M. 87048
SURVEYING (505)897-0000