
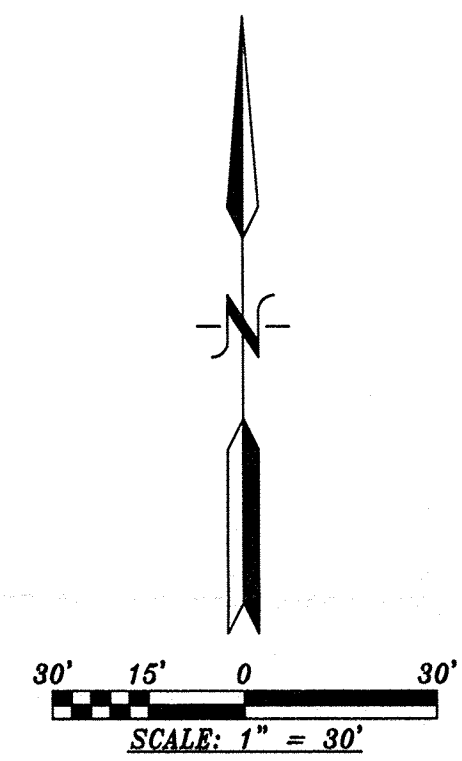


PLAT OF  
**LOTS 23-A-1-A-1, 23-A-1-A-2 AND 23-B-1-A-1**  
**ALVARADO GARDENS, UNIT 1**

WITHIN  
 PROJECTED SECTION 6, TOWNSHIP 10 NORTH, RANGE 3 EAST, N.M.P.M.  
 TOWN OF ALBUQUERQUE GRANT  
 CITY OF ALBUQUERQUE  
 BERNALILLO COUNTY, NEW MEXICO  
 AUGUST, 2013

PROJECT #: 100984  
 DATE: 9-11-13  
 APP# 13-70666

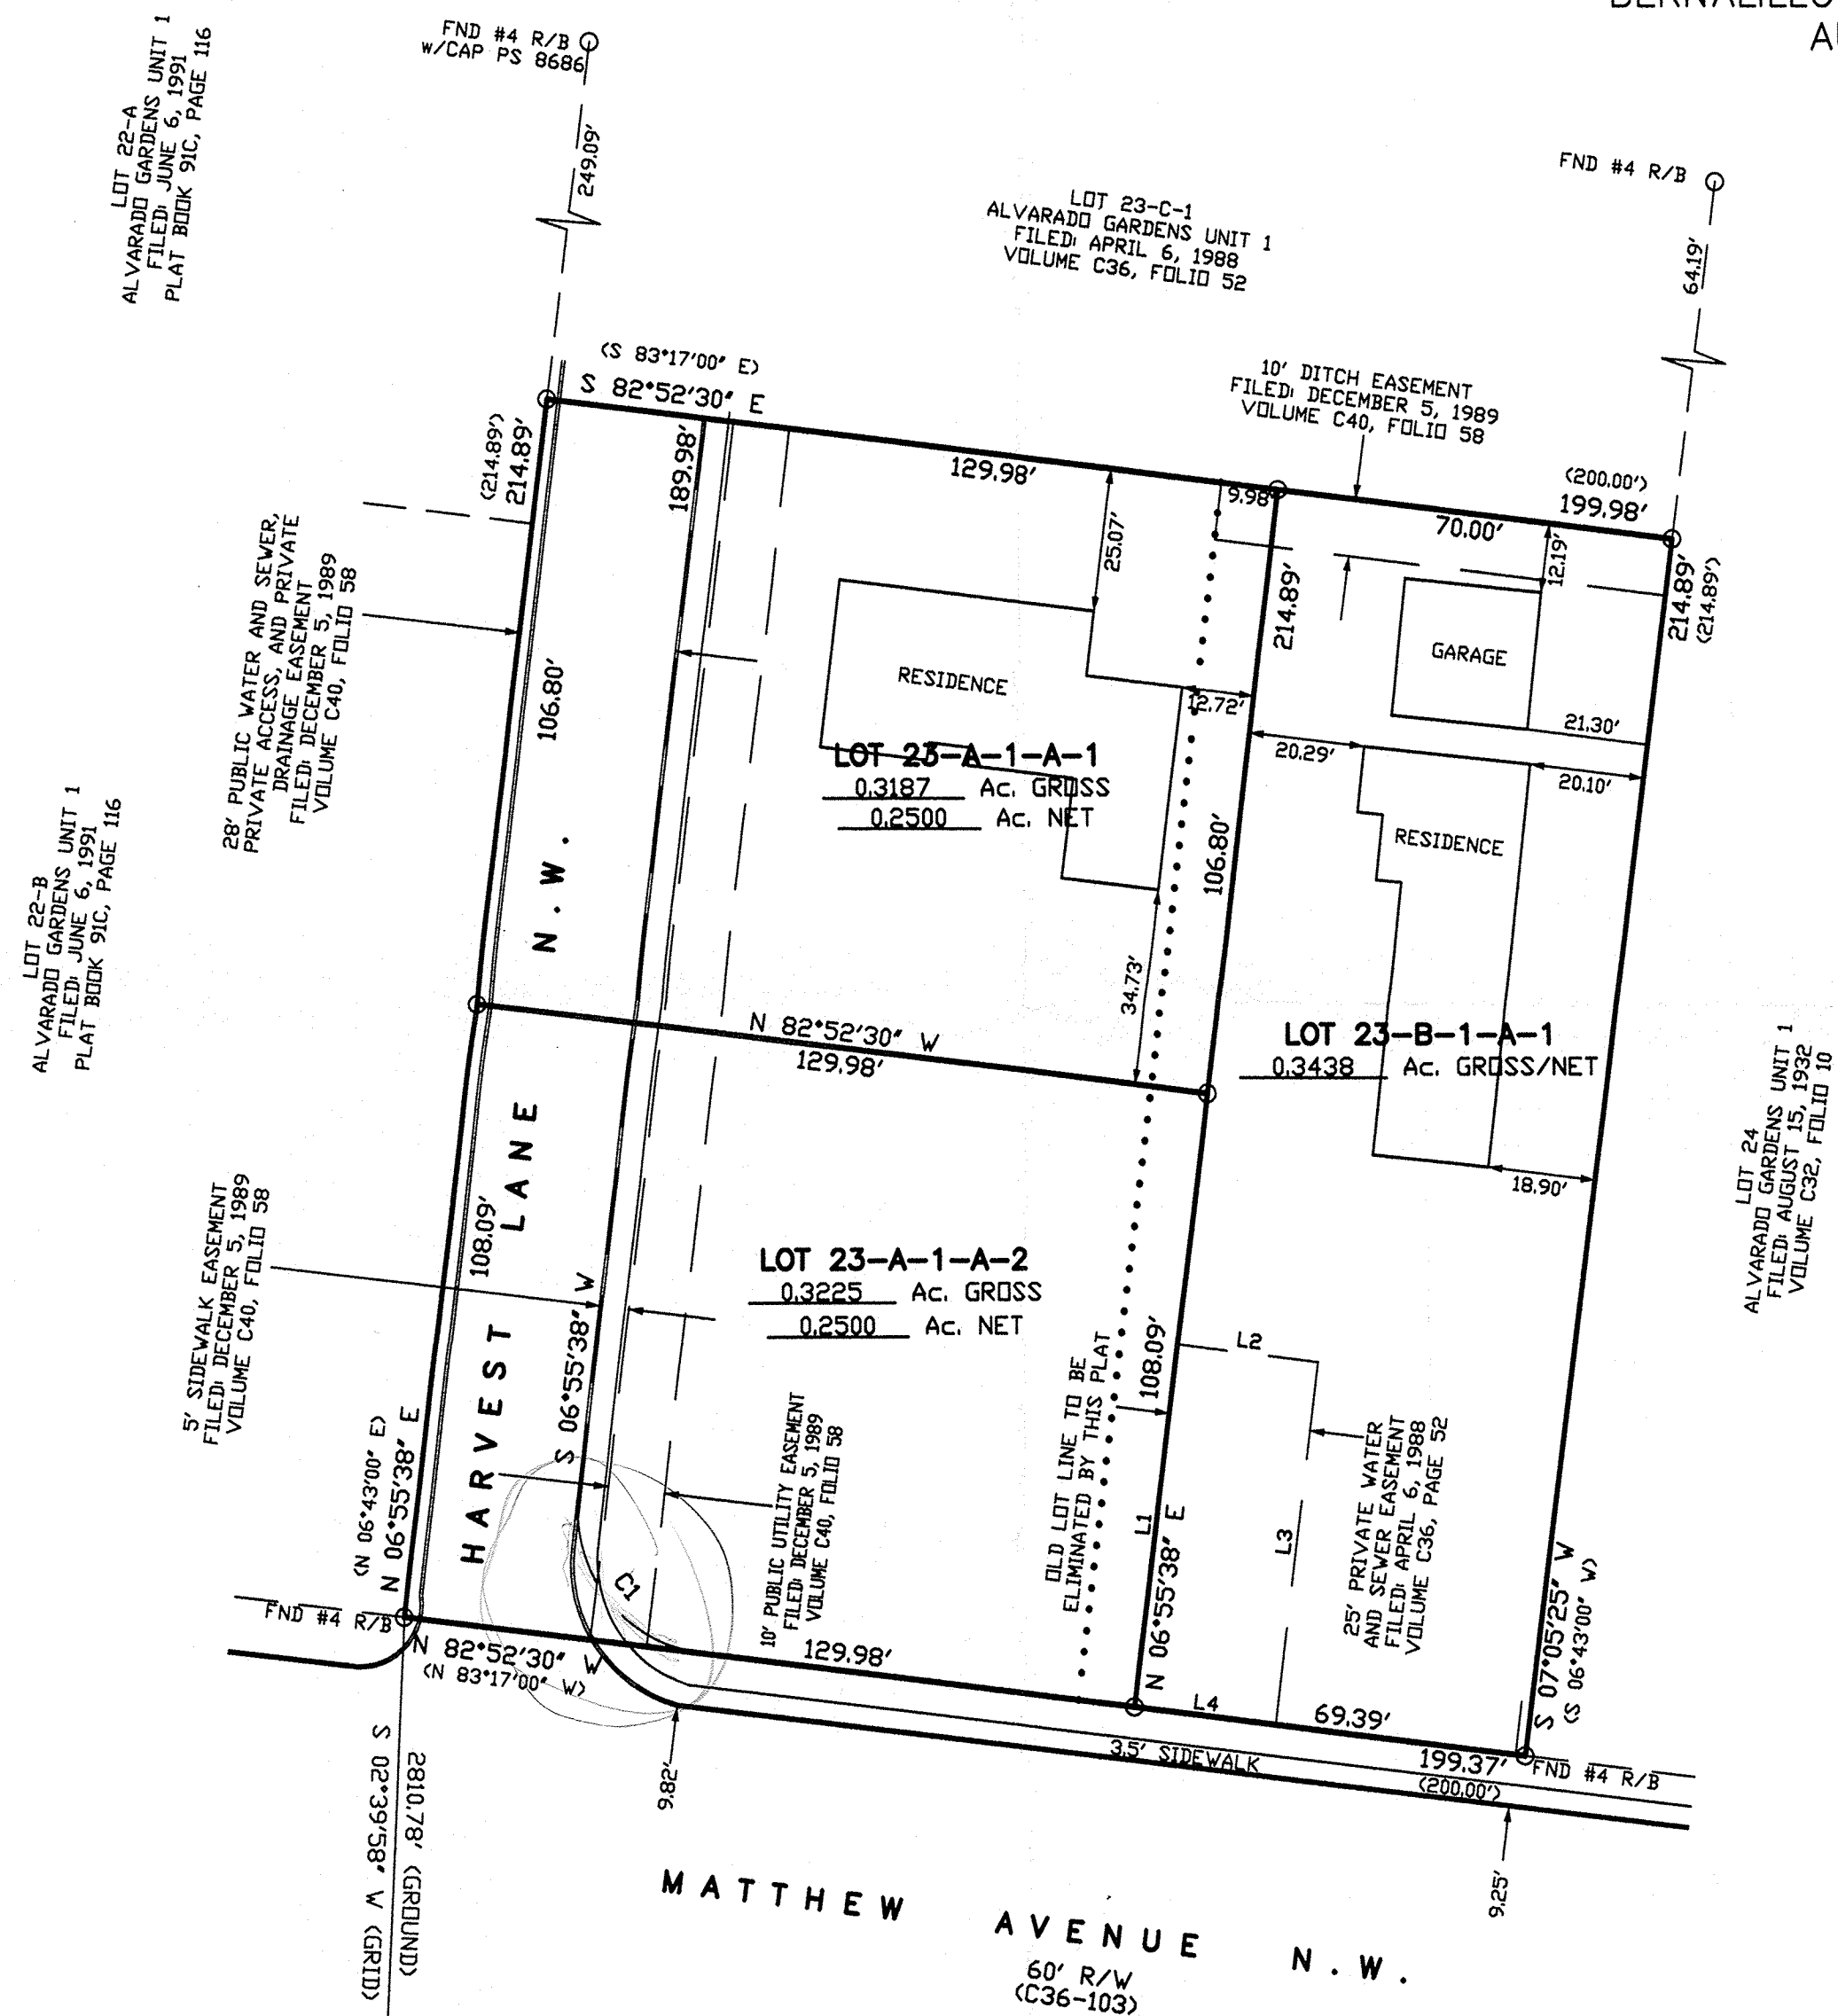

ACS STATION "7-H13"  
 N=1,495,777.837  
 E=1,513,953.442  
 GRD TO GRID=0.999684760  
 Δα = -00° 14' 35.56"  
 CENTRAL ZONE, NAD 1983

CURVE TABLE

NUMBER	DELTA ANGLE	CHORD DIRECTION	RADIUS	ARC LENGTH	CHORD LENGTH
C1	89°48'08"	S 37°58'26" E	25.00	39.18	35.29

LINE TABLE

NUMBER	DIRECTION	DISTANCE
L1	S 06°55'38" W	64.00'
L2	S 82°52'30" E	25.00'
L3	N 06°55'38" E	64.00'
L4	N 82°52'29" W	25.00'

13-0448.DWG (JULY, 2013)