

LEGAL DESCRIPTION

A CERTAIN TRACT OF LAND BEING THE WESTERLY PORTION OF LOT NUMBERED SIX (6) OF THE GARDEN ACRES ADDITION, CITY OF ALBUQUERQUE, NEW MEXICO, AS THE SAME IS SHOWN AND DESIGNATED ON THE PLAT THEREOF, FILED IN THE OFFICE OF THE COUNTY CLERK OF BERNALILLO COUNTY, NEW MEXICO ON FEBRUARY 16, 1932 IN VOLUME C2, FOLIO 138 AND BEING MORE PARTICULARLY DESCRIBED AS FOLLOWS: BEGINNING AT THE NORTHEAST CORNER OF THE HEREIN DESCRIBED TRACT, BEING A POINT ON THE SOUTHERLY LINE OF GRIEGOS ROAD, WHENCE CITY OF ALBUQUERQUE CONTROL STATION "DOUGLAS" HAVING NEW MEXICO STATE PLANE COORDINATES OF (CENTRAL ZONE, NAD 1983) N=1,505,417.495 AND E=1,520,286.421 BEARS N. 29 DEG. 06' 08" E., A DISTANCE OF 1582.88 FEET, RUNNING THENCE S. 09 DEG. 12' 25" W., A DISTANCE OF 254.64 FEET TO THE SOUTHWEST CORNER; THENCE N. 82 DEG. 19' 26" W., A DISTANCE OF 98.56 FEET TO THE SOUTHWEST CORNER; THENCE N. 17 DEG. 40' 40" E., A DISTANCE OF 258.05 FEET TO THE NORTHWEST CORNER, BEING A POINT ON THE SOUTHERLY LINE OF GRIEGOS ROAD; THENCE S. 82 DEG. 43' 00" E., ALONG THE SOUTHERLY LINE OF GRIEGOS ROAD, A DISTANCE OF 60.55 FEET TO THE NORTHEAST CORNER AND PLACE OF BEGINNING CONTAINING 0.4643 ACRES MORE OR LESS.

**PLAT OF
LOTS 6-A AND 6-B
GARDEN ACRES ADDITION**

WITHIN
TOWN OF ALBUQUERQUE GRANT
PROJECTED SECTION 32, TOWNSHIP 11 NORTH, RANGE 3 EAST, N.M.P.M.
CITY OF ALBUQUERQUE
BERNALILLO COUNTY, NEW MEXICO
MARCH, 2014

PROJECT NUMBER: 1009853
APPLICATION NUMBER: 13-70713

UTILITY APPROVALS:
Fernando Riquel 4-14-2014
PUBLIC SERVICE COMPANY OF NEW MEXICO DATE
Offutt 4/11/2014
NEW MEXICO GAS COMPANY DATE
[Signature] 4/25/14
QWEST CORPORATION D/B/A CENTURYLINK QC DATE
[Signature] 4/11/14
COMCAST DATE

CITY APPROVALS:
Dail P. Austin 3/27/14
CITY SURVEYOR DATE
N/A 4-25-14
*REAL PROPERTY DIVISION (CONDITIONAL) DATE
N/A 4-25-14
**ENVIRONMENTAL HEALTH DEPARTMENT (CONDITIONAL) DATE
Russell M. Munsell 4/17/14
TRAFFIC ENGINEERING, TRANSPORTATION DIVISION DATE
Alfonso Pate 04/09/14
ABCWUA DATE
Carol S. Dumont 4-9-14
PARKS AND RECREATION DEPARTMENT DATE
Antonio Ch... 4-9-14
AMAFCA DATE
Antonio Ch... 4-9-14
CITY ENGINEER DATE
Jack Ch... 4-25-14
DRB CHAIRPERSON, PLANNING DEPARTMENT DATE

VICINITY MAP No. F-14

PURPOSE OF PLAT:

THE PURPOSE OF THIS PLAT IS TO DIVIDE THE WESTERLY PORTION OF LOT 6 INTO 2 LOTS AND GRANT ANY EASEMENTS AS SHOWN.

GENERAL NOTES:

- 1: UNLESS NOTED, No. 4 REBAR WITH CAP STAMPED P.S.#11463 WERE SET AT ALL PROPERTY CORNERS.
- 2: THIS PLAT SHOWS ALL EASEMENTS OF RECORD.
- 3: TOTAL AREA OF PROPERTY: 0.4643 ACRES.
- 4: BASIS OF BEARINGS IS THE NEW MEXICO STATE PLANE COORDINATE SYSTEM, CENTRAL ZONE, NAD 1983.
- 5: DISTANCES ARE GROUND, BEARINGS ARE GRID.
- 6: BEARINGS AND DISTANCES SHOWN IN PARENTHESIS ARE RECORD.
- 7: DATE OF FIELD WORK: NOVEMBER, 2013
- 8: NO PROPERTY WITHIN THE AREA OF THIS PLAT SHALL AT ANY TIME BE SUBJECT TO A DEED RESTRICTION, COVENANT, OR BINDING AGREEMENT PROHIBITING SOLAR COLLECTORS FROM BEING INSTALLED ON BUILDINGS OR ERECTED ON LOTS OR PARCELS WITHIN THE AREA OF PROPOSED PLAT
- 9: DOCUMENTS USED TO ESTABLISH BOUNDARY
 - A: GARDEN ACRES SUBDIVISION FILED: FEBRUARY 16, 1932 IN VOLUME C2, FOLIO 138
 - B: GARDEN ACRES, SUBDIVISION, REPLAT OF LOT 5 FILED: JULY 27, 1987 IN VOLUME C34, FOLIO 59
 - C: REAL ESTATE CONTRACT DIVIDING LOT 6 FILED: JANUARY 17, 1969 IN BOOK MISC. 159, PAGES 403-406

PUBLIC UTILITY EASEMENTS

PUBLIC UTILITY EASEMENTS shown on this plat are granted for the common and joint use of:

- A. Public Service Company of New Mexico ("PNM"), a New Mexico corporation, (PNM Electric) for installation, maintenance, and service of overhead and underground electrical lines, transformers, and other equipment and related facilities reasonably necessary to provide electrical services.
- B. New Mexico Gas Company for installation, maintenance, and service of natural gas lines, valves and other equipment and facilities reasonably necessary to provide natural gas services.
- C. QWEST D/B/A CENTURYLINK for the installation, maintenance, and service of such lines, cable, and other related equipment and facilities reasonably necessary to provide communication services.
- D. Cable TV for the installation, maintenance, and service of such lines, cable, and other related equipment and facilities reasonably necessary to provide Cable services.

Included, is the right to build, rebuild, construct, reconstruct, locate, relocate, change, remove, replace, modify, renew, operate and maintain facilities for purposes described above, together with free access to, from, and over said easements, with the right and privilege of going upon, over and across adjoining lands of Grantor for the purposes set forth herein and with the right to utilize the right of way and easement to extend services to customers of Grantees, including sufficient working area space for electric transformers, with the right and privilege to trim and remove trees, shrubs or bushes which interfere with the purposes set forth herein. No building, sign, pool (aboveground or subsurface), hot tub, concrete or wood pool decking, or other structure shall be erected or constructed on said easements, nor shall any well be drilled or operated thereon. Property owners shall be solely responsible for correcting any violations of National Electrical Safety Code by construction of pools, decking, or any structures adjacent to or near easements shown on this plat. Easements for electric transformer/switchgears, as installed, shall extend ten (10) feet in front of transformer/switchgear doors and five (5) feet on each side.

Disclaimer
In approving this plat, Public Service Company of New Mexico (PNM), QWEST D/B/A CENTURYLINK and New Mexico Gas Company (NMGC) did not conduct a Title Search of the properties shown hereon. Consequently, PNM, QWEST D/B/A CENTURYLINK and NMGC do not waive or release any easement or easement rights which may have been granted by prior plat, replat or other document and which are not shown on this plat.

FREE CONSENT

THE SUBDIVISION HEREON DESCRIBED IS WITH THE FREE CONSENT AND IN ACCORDANCE WITH THE DESIRES OF THE UNDERSIGNED OWNERS AND PROPRIETOR THEREOF. SAID OWNER / PROPRIETOR DOES HEREBY GRANT ANY AND ALL EASEMENTS AS MAY BE CREATED BY THIS PLAT. THOSE SIGNING AS OWNERS WARRANT THAT THEY HOLD AMONG THEM COMPLETE AND INDEFINITE TITLE IN FEE SIMPLE TO THE LAND SUBMITTED.


Billy W. Baca Jeanette M. Baca 3/25/14
DATE

ACKNOWLEDGMENT
STATE OF NEW MEXICO) s.s.
COUNTY OF BERNALILLO)

THIS INSTRUMENT WAS ACKNOWLEDGED BEFORE ME A NOTARY PUBLIC
THIS 25th DAY OF March, 2014

BY: Billy W. Baca, Jeanette M. Baca
OWNERS NAME

MY COMMISSION EXPIRES: 01/18/2015 BY: Sermin Marquez
NOTARY PUBLIC

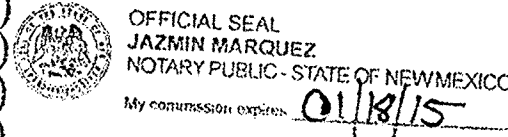


SURVEYORS CERTIFICATE:

STATE OF NEW MEXICO) s.s.
COUNTY OF BERNALILLO)

I, ANTHONY L. HARRIS, A DULY PROFESSIONAL LICENSED LAND SURVEYOR, UNDER THE LAWS OF THE STATE OF NEW MEXICO, DO HEREBY CERTIFY THAT THE PLAT WAS PREPARED UNDER MY DIRECT SUPERVISION, THAT I AM RESPONSIBLE FOR SAID PLAT AND MEETS THE REQUIREMENTS FOR MONUMENTATION AND SURVEY OF THE ALBUQUERQUE SUBDIVISION ORDINANCE AND IS TRUE AND CORRECT TO THE BEST OF MY KNOWLEDGE AND BELIEF AND MEETS THE MINIMUM REQUIREMENTS FOR LAND SURVEYS AS SET FORTH BY THE STATE OF NEW MEXICO.

GIVEN UNDER MY HAND AND SEAL AT ALBUQUERQUE, NEW MEXICO.
THIS 24th DAY OF March, 2014

Anthony L. Harris
ANTHONY L. HARRIS: P.S. # 11463

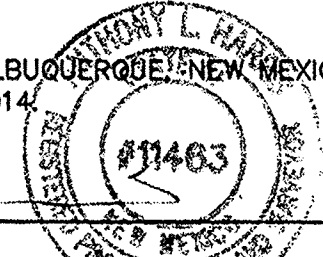

HARRIS SURVEYING, INC.
2412-D MONROE STREET, N.E. ALBUQUERQUE, NEW MEXICO 87110
TEL: (505) 888-8645 FAX: (505) 888-8645



13-0725.DWG (NOVEMBER, 2013)

THIS IS TO CERTIFY THAT TAXES ARE CURRENT AND PAID ON
UPC# 1-014-061-074 067 301 95
PROPERTY OWNER OF RECORD: Billy Baca
BERNALILLO CO. TREASURER'S OFFICE: George Stone
5-12-14

PLAT OF
LOTS 6-A AND 6-B
GARDEN ACRES ADDITION

WITHIN
 TOWN OF ALBUQUERQUE GRANT
 PROJECTED SECTION 32, TOWNSHIP 11 NORTH, RANGE 3 EAST, N.M.P.M.
 CITY OF ALBUQUERQUE
 BERNALILLO COUNTY, NEW MEXICO
 APRIL, 2014

ACS STATION "DOUGLAS"
 N=1,505,417.495
 E=1,520,286.421
 GRD TO GRID=0.999682452
 $\Delta\alpha = -00^{\circ} 13' 52.53''$
 CENTRAL ZONE, NAD 1983

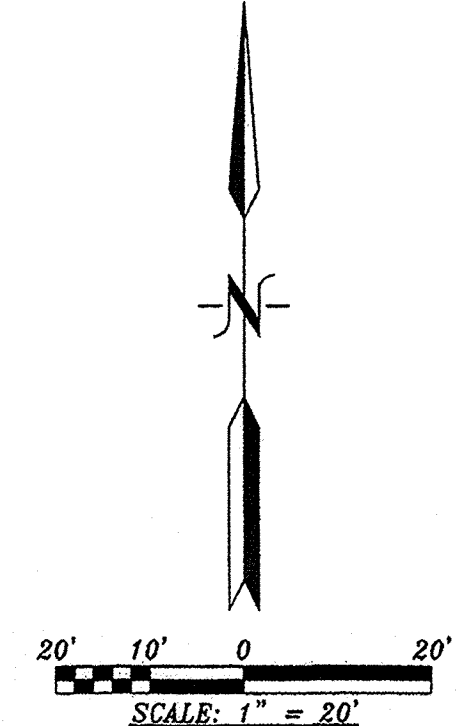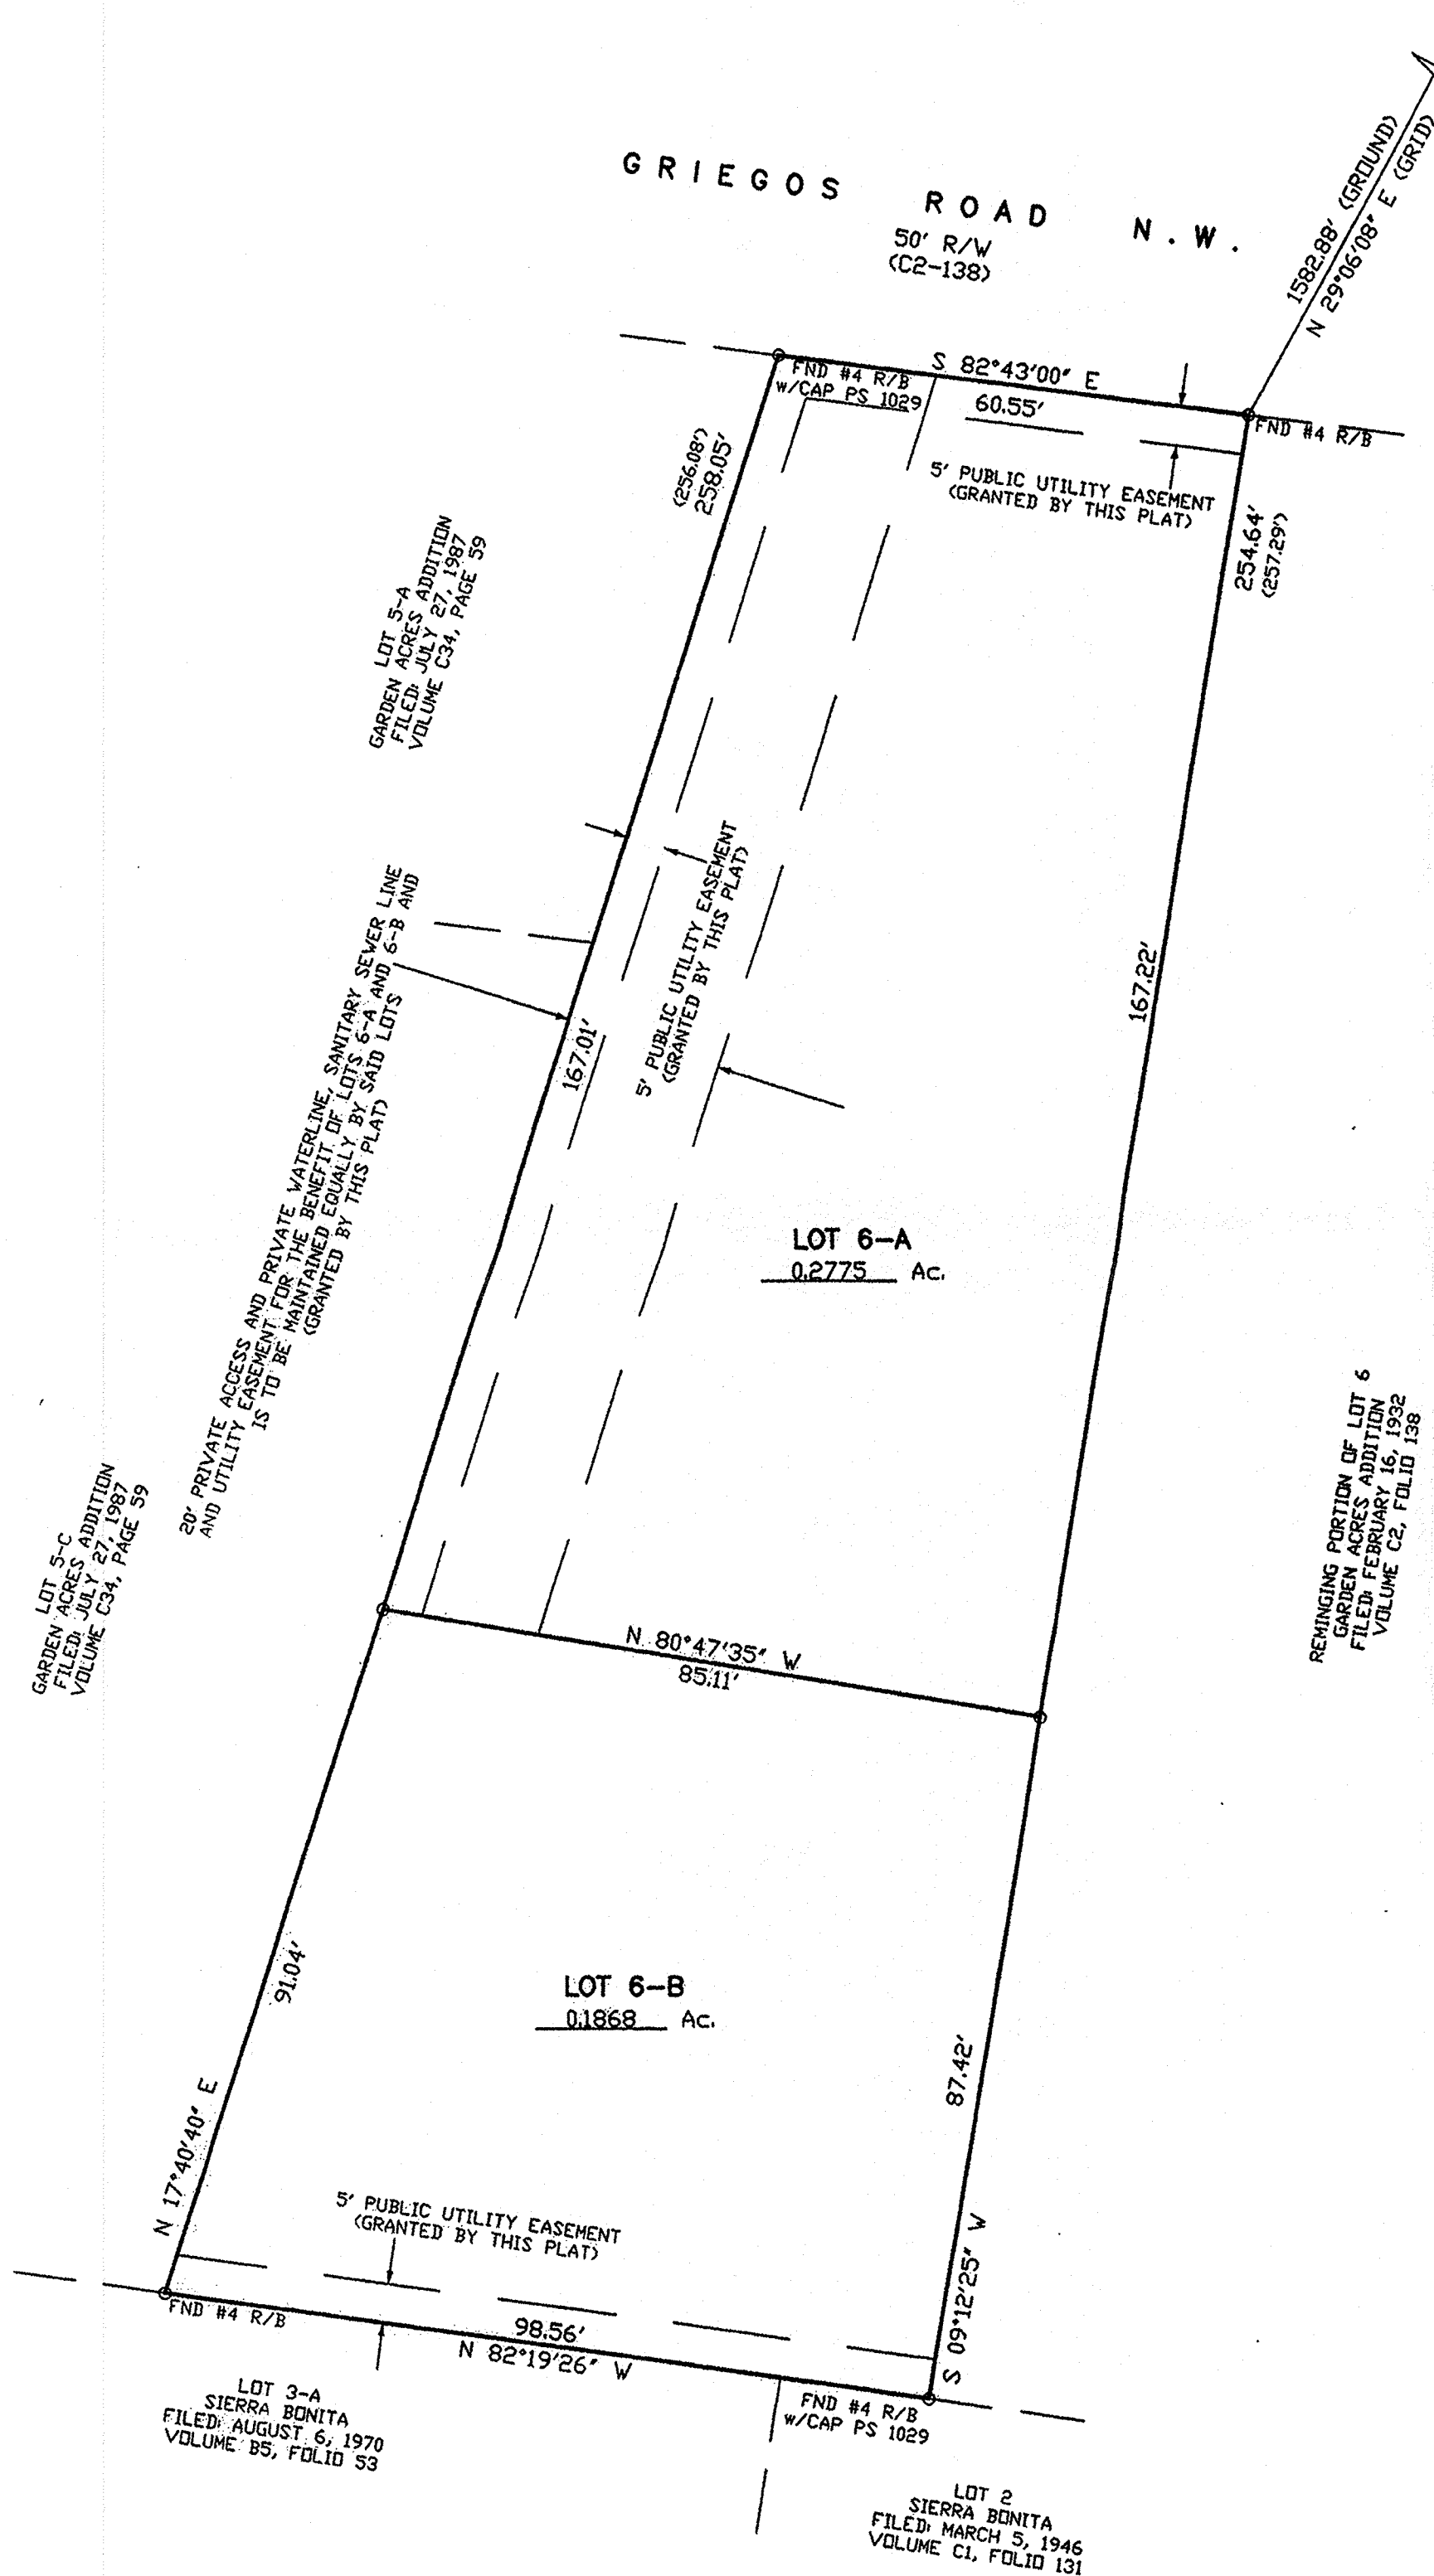

13-0725.DWG (NOVEMBER, 2013)

DOCN 2014037321
 05/12/2014 09:40 AM Page: 2 of 2
 PLT R: \$10.00 B: 2014C P: 0037 H: Tulous Olivere, Bernalillo Co.

HARRIS SURVEYING, INC.
 2412-D MONROE STREET N.E.
 ALBUQUERQUE, NEW MEXICO 87110
 PHONE: (505) 889-8056
 FAX: (505) 889-8645